


The Site


Drawing Title

Block Plan

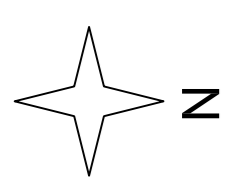

Scale	1 : 500 @A1
Project Name	JH001
Project No	JH001
Asouan	Block Plan
Drawing No.	JS - 24 / 002
Drawn	MPN
Issued For	PLANNING
Verified	21.1.24
Issued Date	21.1.24

REV	DATE	DESCRIPTION
A	16.2.21	Fence and Turning Added

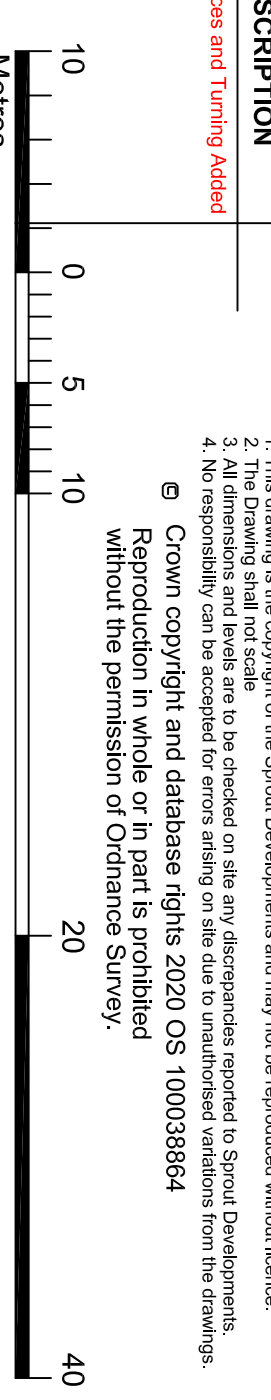

Information

- This drawing is the copyright of the Sprout Developments and may not be reproduced without license.
- The drawing shall not scale.
- Any use of the drawing for other than the purposes intended is at the user's own risk.
- No responsibility can be accepted for errors arising on the data to unauthorised visitors from the drawings.

© Crown copyright and database rights 2020 OS 100038864
Reproduction in whole or in part is prohibited without the permission of Ordnance Survey.