


THIS DRAWING IS COPYRIGHT  
 Contractors and Consultants must check all dimensions on site.  
 Any discrepancies to be reported to Laurence Associates before  
 work proceeds. This drawing shall be used only for the purpose  
 intended.  
 PLEASE DO NOT SCALE FOR CONSTRUCTION PURPOSES

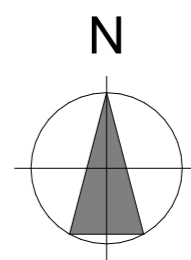

Notes:  
 - Site Area: 1,553.5m<sup>2</sup>  
 - Ownership Boundary

Rev.	Description	Drawn	Date



planning | architecture | landscape

t: +44 (0) 1872 225 259 Truro Office  
 t: +44 (0) 1579 340 900 Liskeard Office  
 e: hello@laurenceassociates.co.uk  
 w: www.laurenceassociates.co.uk

Project Title:  
**PROPOSED CONVERSION OF  
 FORMER MILL TO RESIDENTIAL  
 UNITS**

Project Address:  
**THE OLD CHARCOAL MILL  
 MILL YARD, PONSANOOTH  
 TR3 7EF**

Client:  
**MR A COX**


Drawing Title:  
**LOCATION PLAN**

Scale:  
**1:1250@A3**

Date:  
**05/23**

Drawing No:  
**22418-PL-00-01**

**PLANNING**

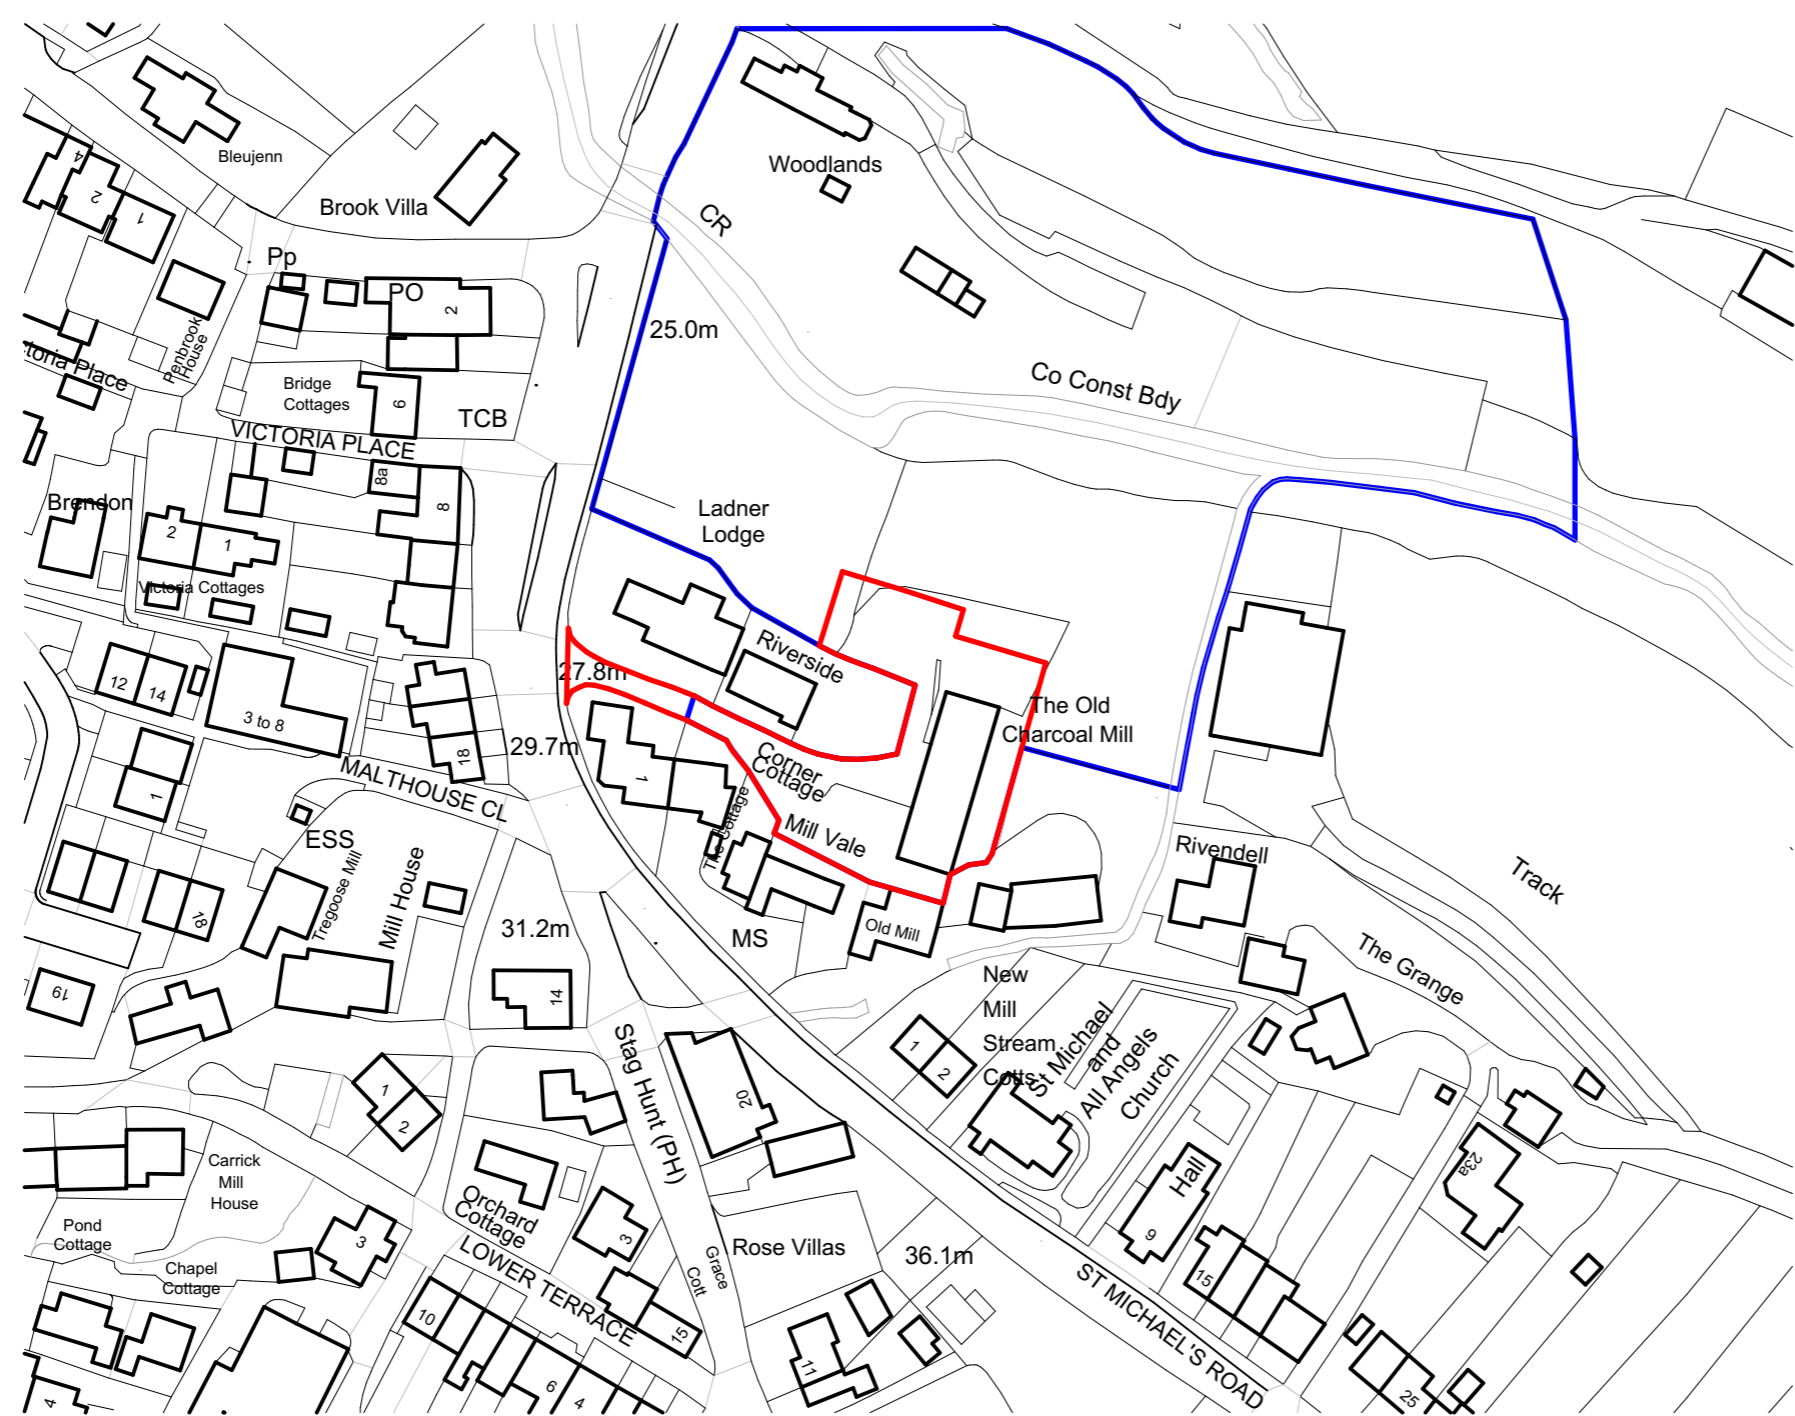

Ordnance Survey, (c) Crown Copyright 2023. All rights reserved. Licence number 100022432

