



TYPICAL ELEVATION

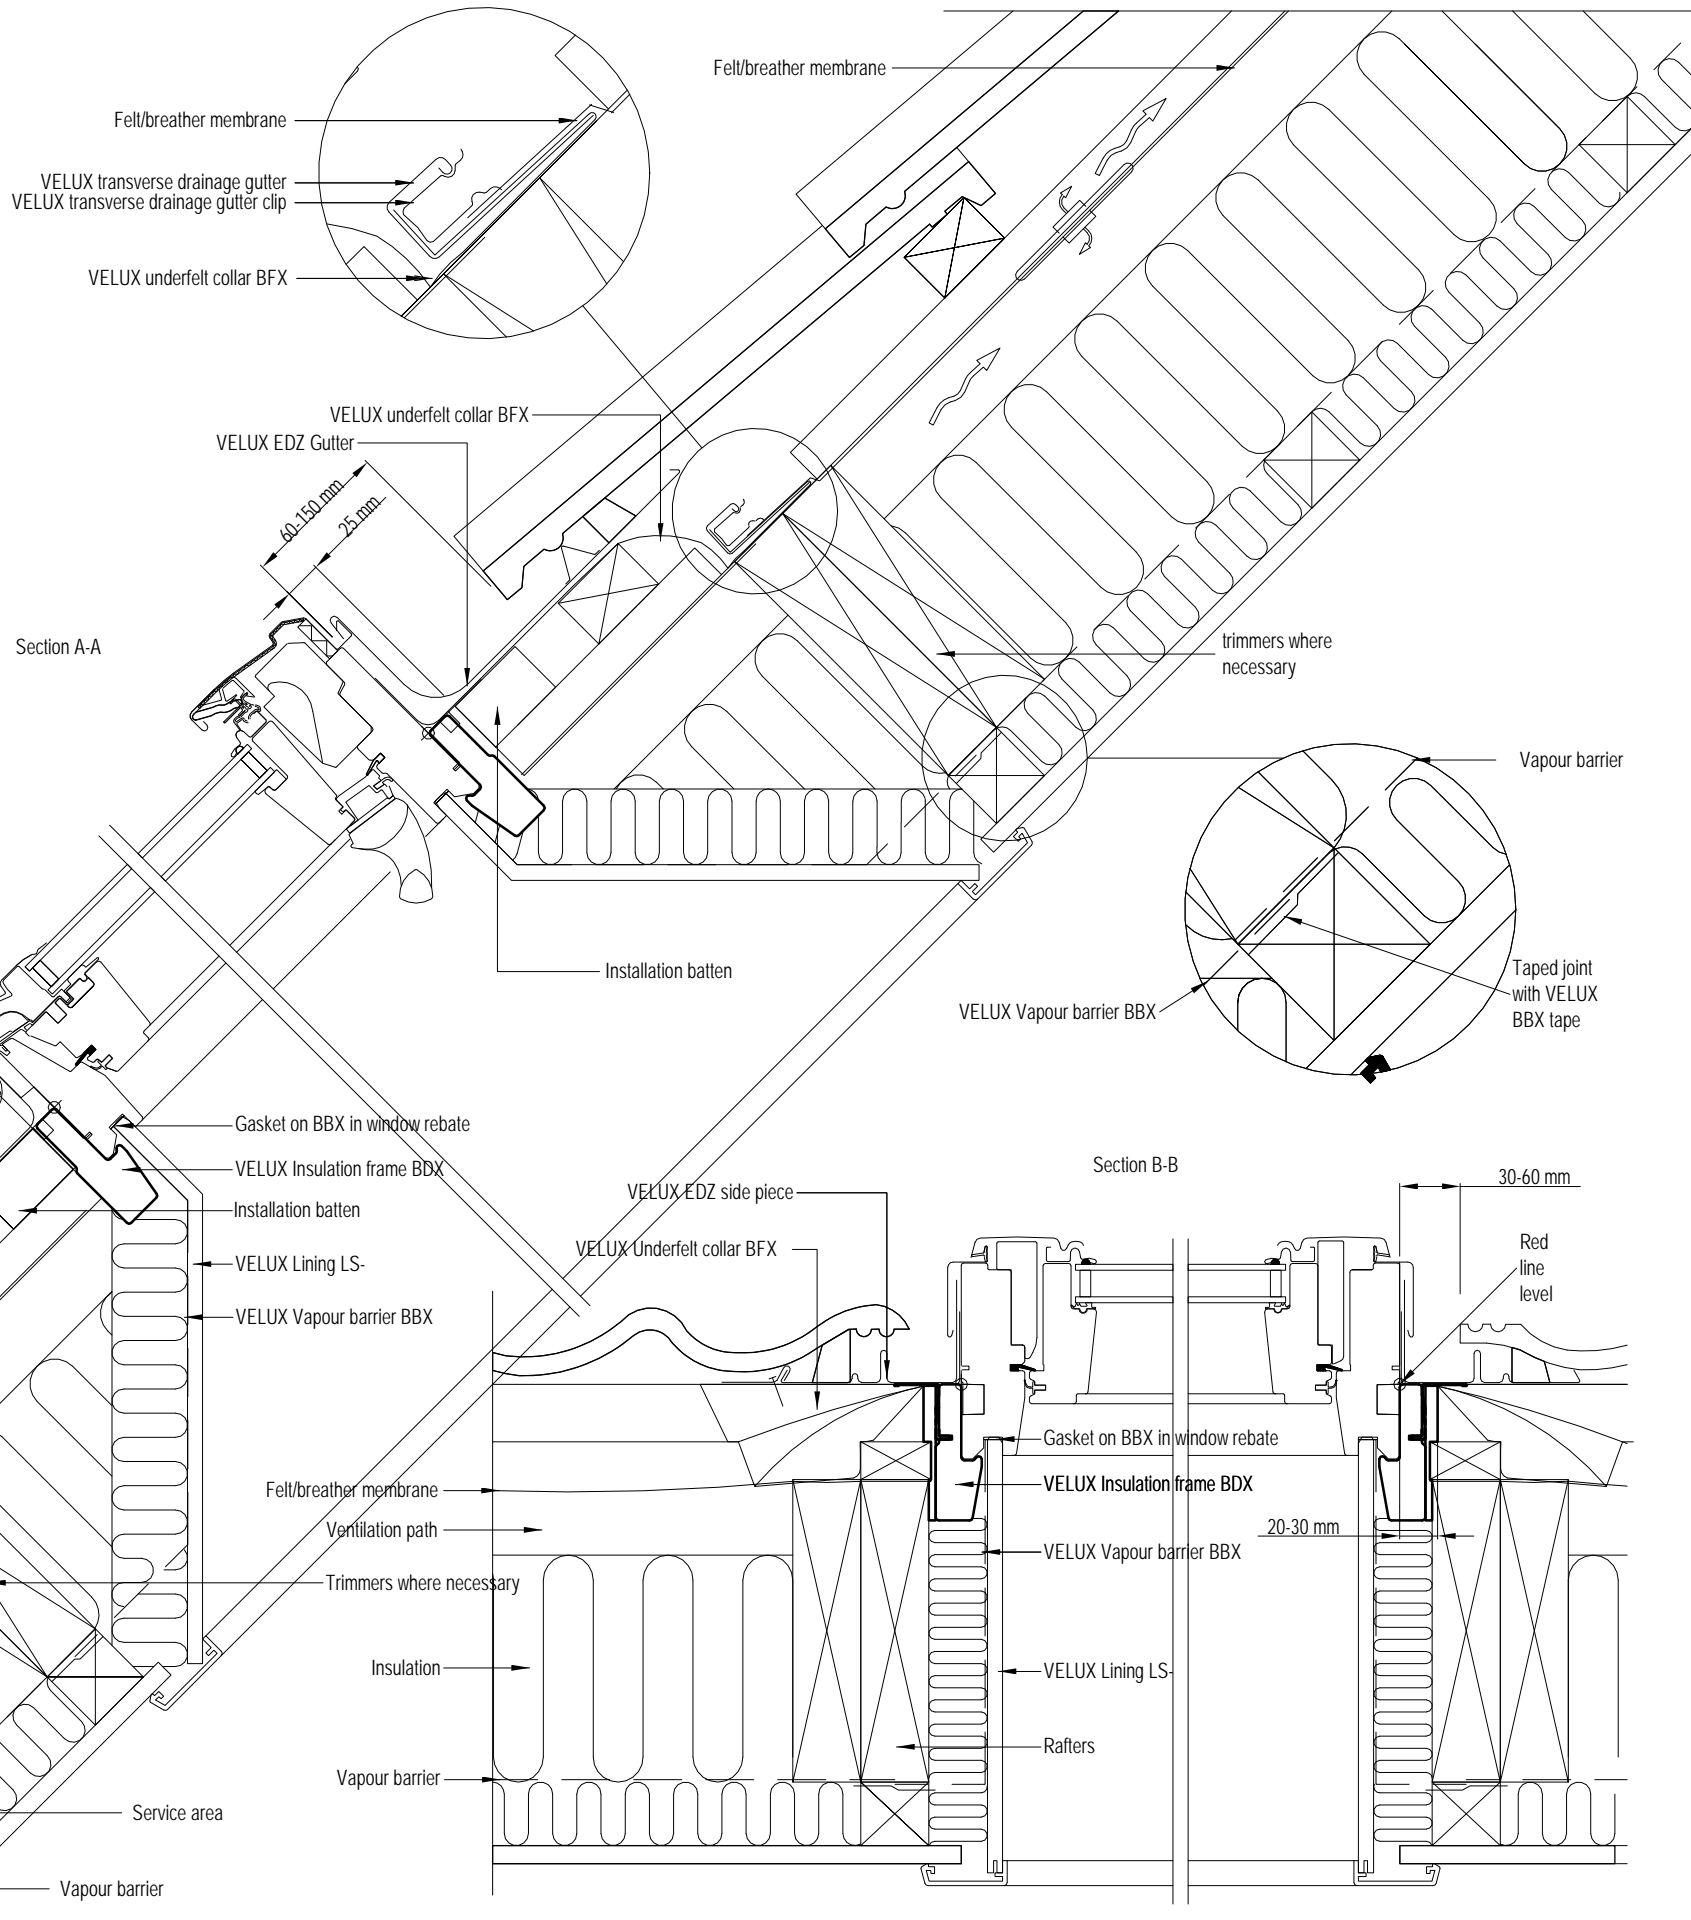

**1** ROOFLIGHT WINDOW DETAIL  
1:5

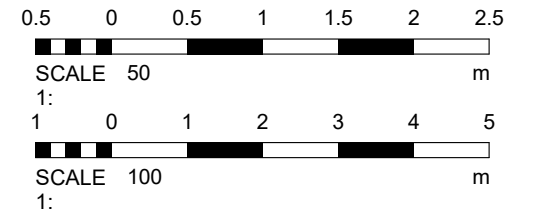

**cuppa**  
architects

The Nest  
144 Spring Hill  
Weston-super-Mare  
North Somerset  
BS22 9BG

Copyright 2024  
© Cuppa Architects Ltd

studio@cuppaarchitects.co.uk  
www.cuppaarchitects.co.uk

Drawing Status  
**PLANNING**

Project Number  
2402SCA24

Drawing Title  
**WINDOW DETAILS 02**

Project Address  
**MENDIP COTTAGE**  
THE SCAURS, WORLE, W-S-M

Client  
**THE PALMER FAMILY**

Scale  
1:5 FOR LPA SUBMISSION

Original Size  
A3 Creation Date  
FEB 2024

Drawing Number  
2402SCA24\_PL\_1021

Revision