


LOCATION & ITEM NUMBERS

REAR ELEVATION

REF.: S1971/4

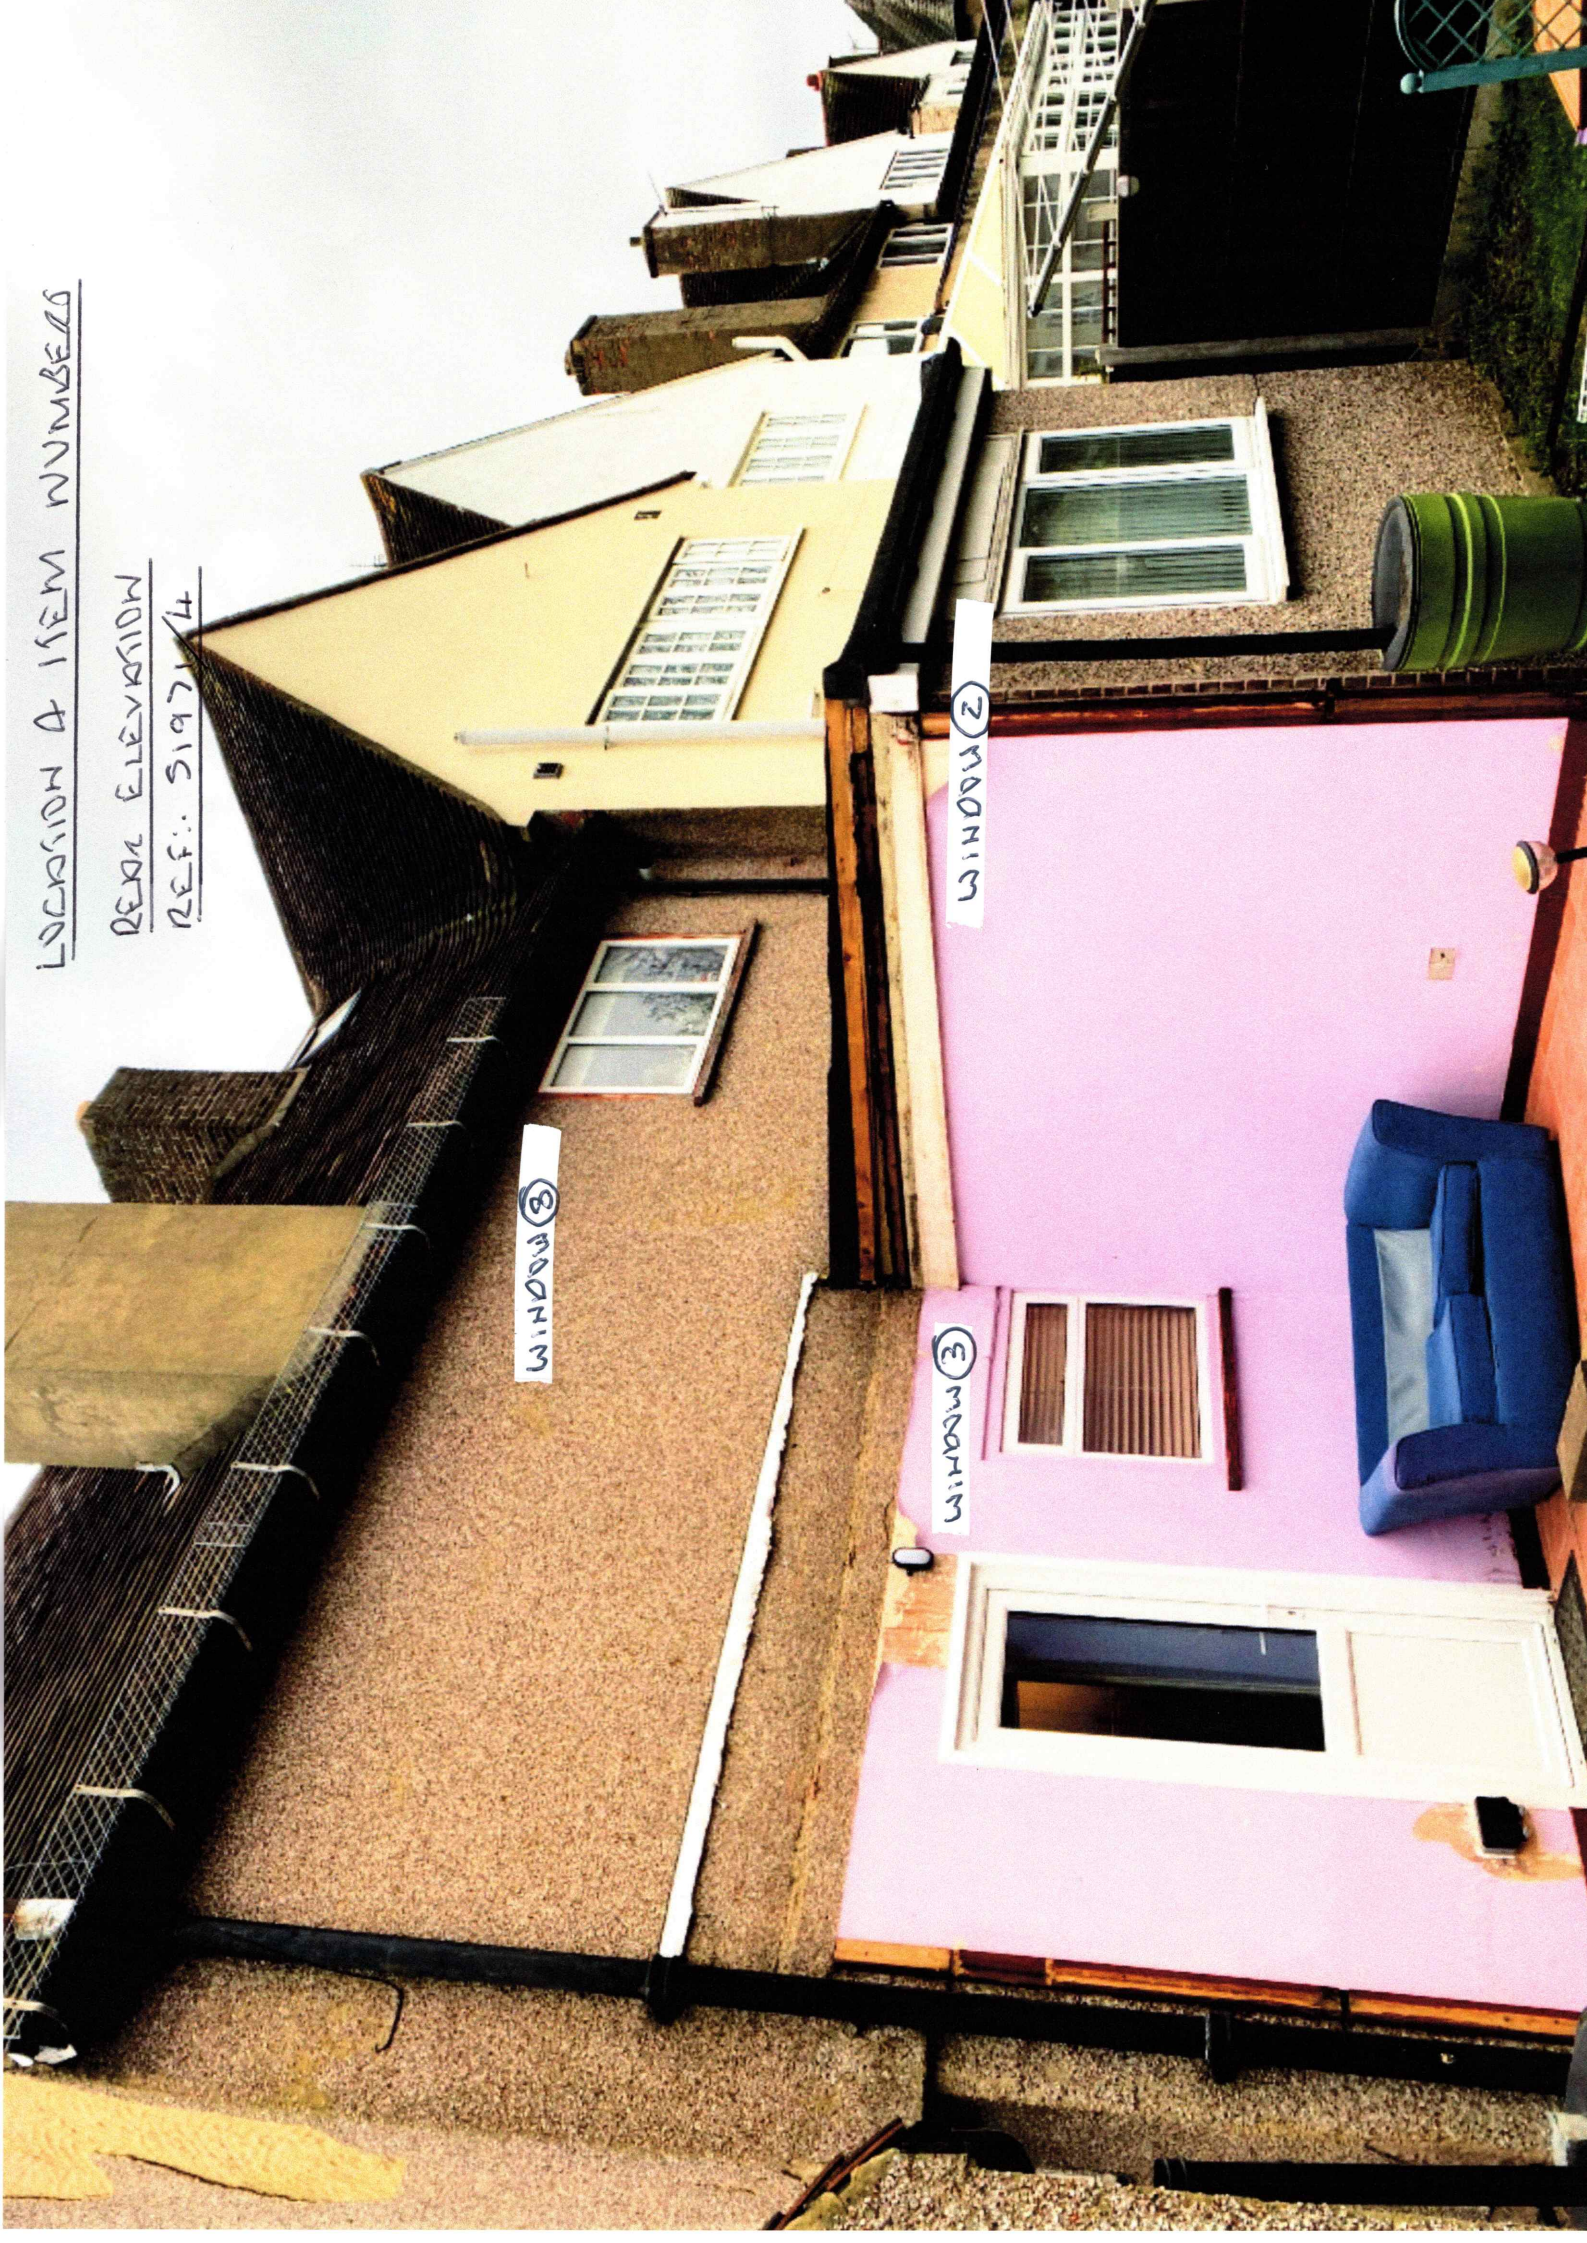

WINDOW 3

WINDOW 3

WINDOW 2