


Beaconsfield Road Garden Design  
Tree Works Application Plan

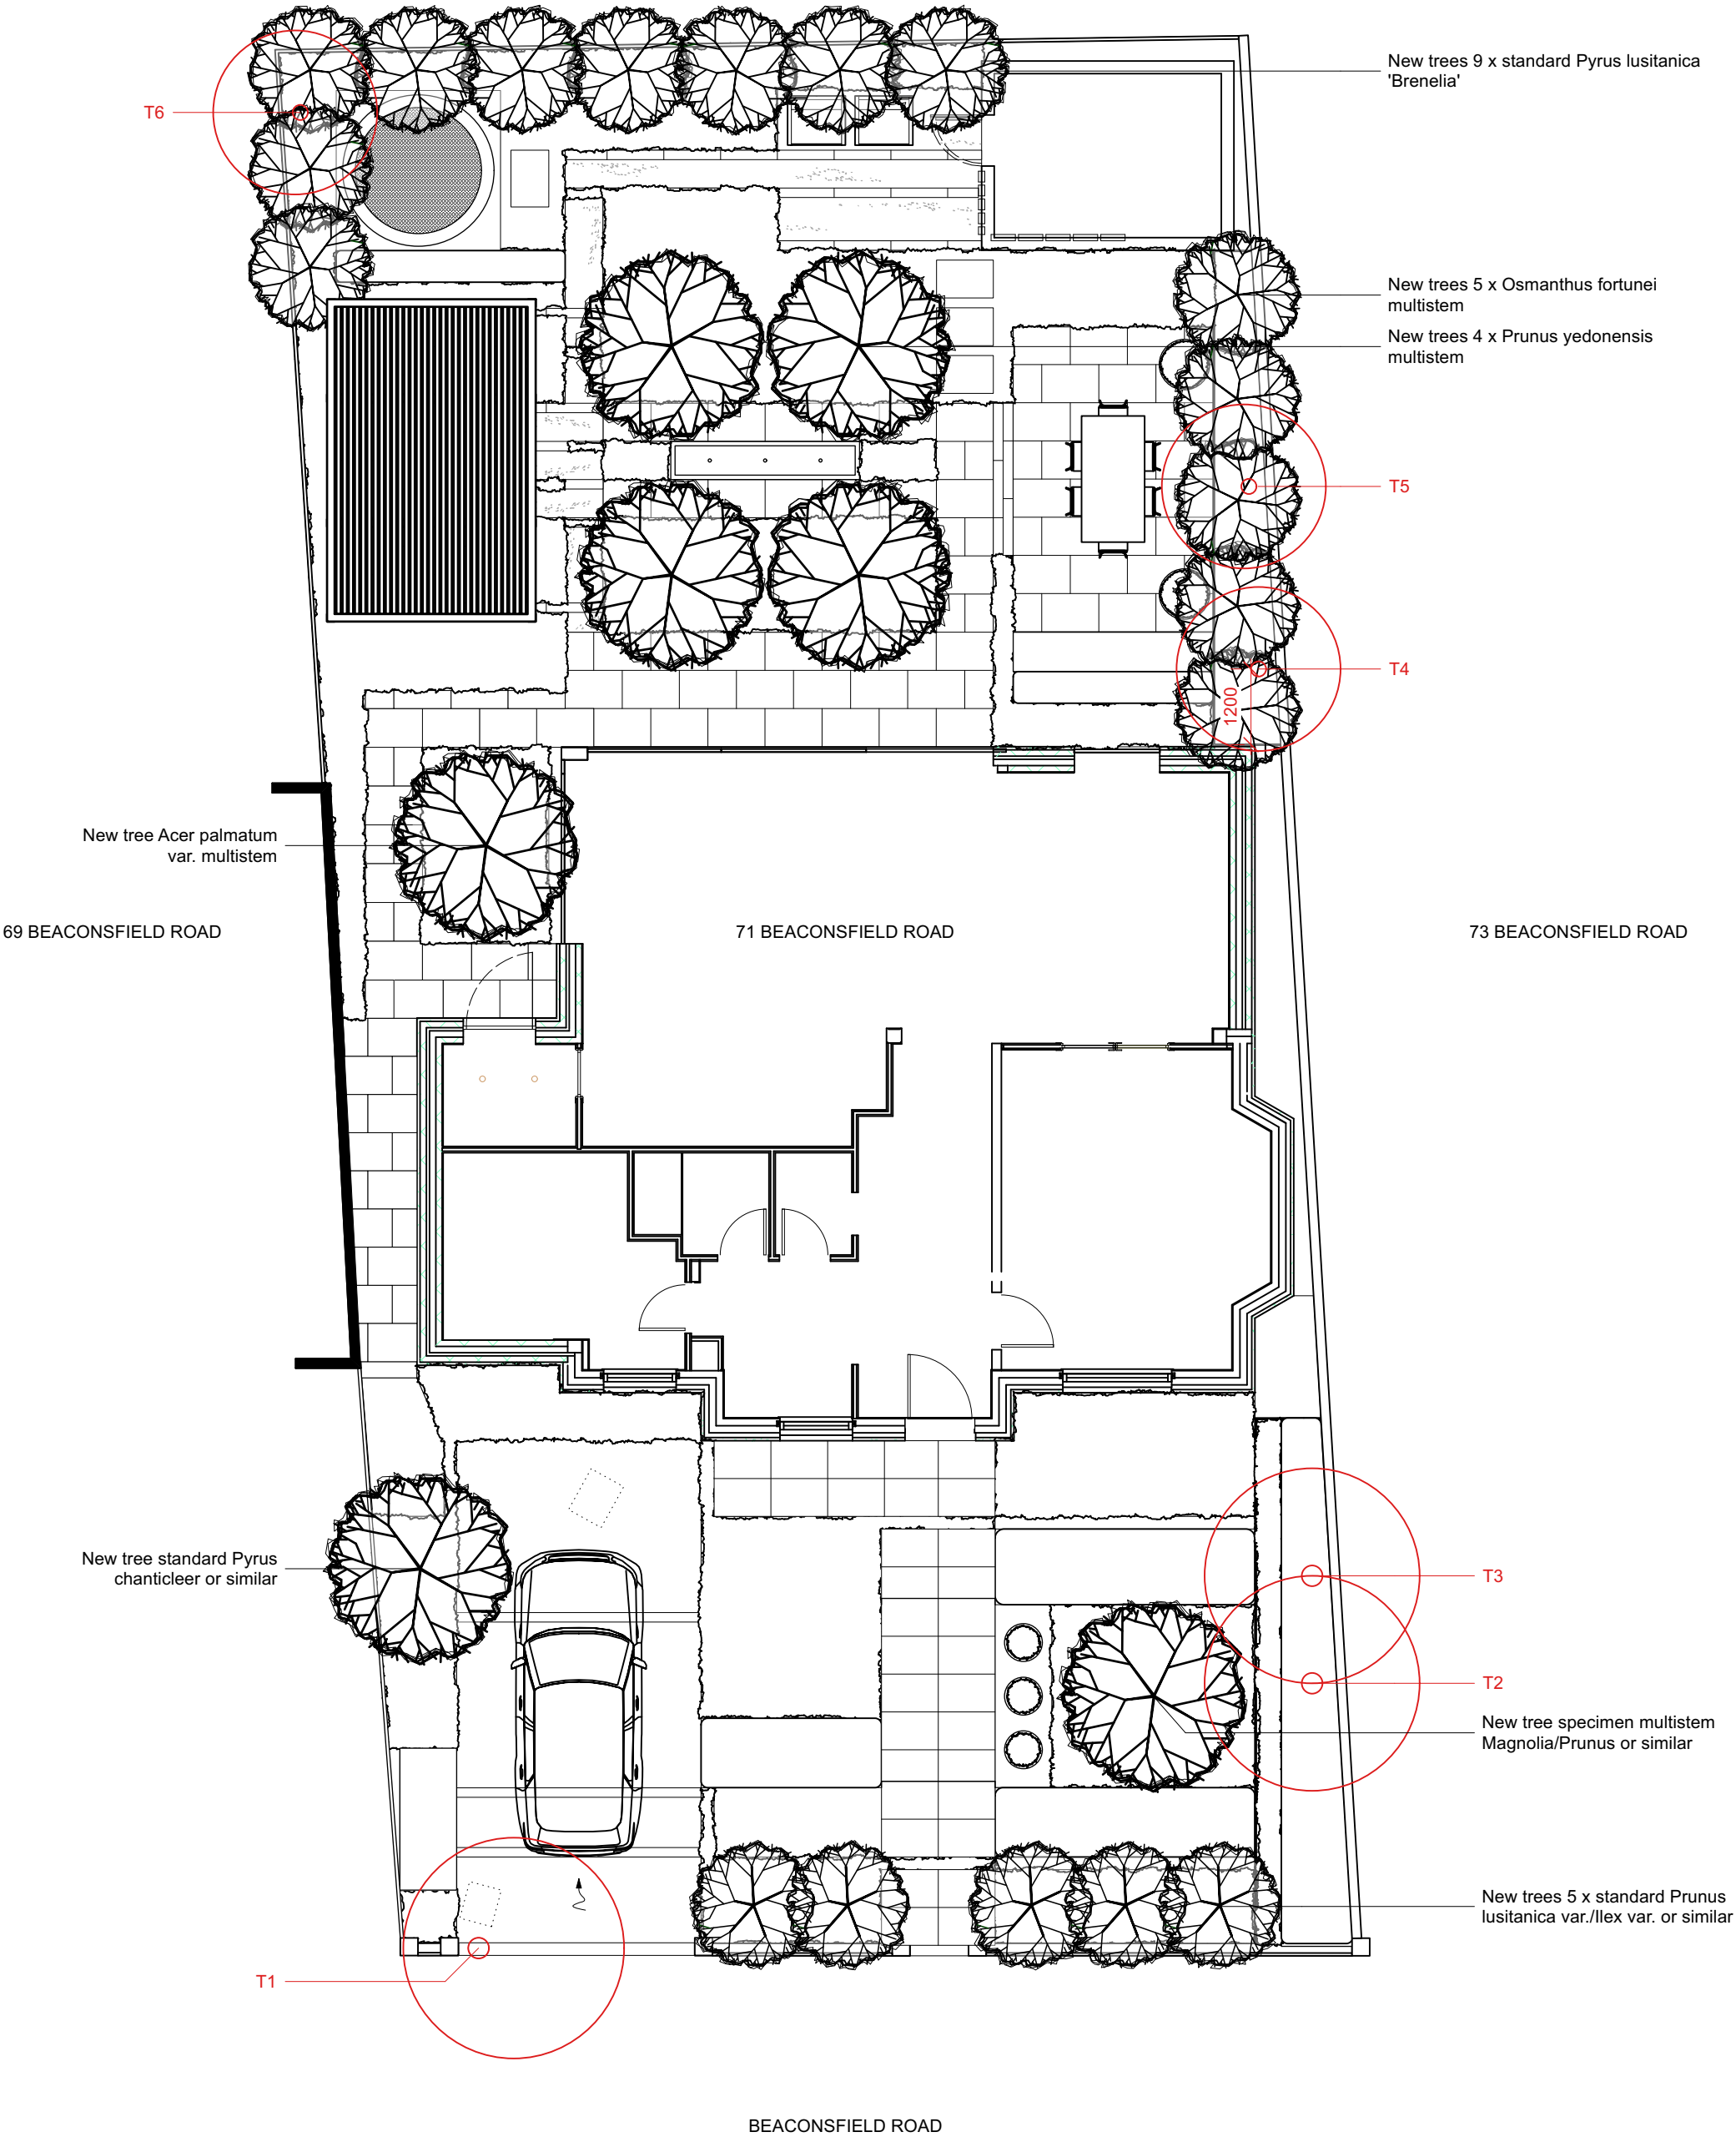

Tree Works Application  
T1 - Holly  
T2 - Purple cherry  
T3 - dead variety unknown  
T4 - Sycamore  
T5 - Sycamore  
T6 - Holly

Please see accompanying Tree Works Application Document

*Cassandra Crouch*  
GARDEN DESIGN

Tel: 07702 019 227  
57 Bushwood, London, E11 3BW  
web: [www.cassandracrouch.co.uk](http://www.cassandracrouch.co.uk) email: [design@cassandracrouch.co.uk](mailto:design@cassandracrouch.co.uk)

CLIENT: Nathmya Saffarini  
JOB TITLE: Beaconsfield Road Garden Design  
DRAWING TITLE: TWA1 Tree Works Application Plan  
SCALE: 1:100 @ A3  
DATE: 20th February 2024