

Copyright in design and this drawing is the property of Resi and Design Squared.

Reproduction in whole or in part is forbidden without written sanction of Resi and Design Squared.

All dimensions to be cross-checked on site prior to completing a Building Regulations package, structural engineering, the party wall process and construction.

Print to scale (as actual size)

NOTES

Revision

Rev	Notes	Date
-	Preliminary Issue	25/01/2024
A	Planning	02/02/2024

KEY

	Proposed walls		Boundary lines
	Existing walls		Proposed beam
	Existing removed		Proposed drainage
	Proposed rooflight		1.8m head height
			1.5m head height

JOB TITLE
Proposed facade alterations and all associated works at Flat 7, 24 Godman Rd, London SE15 3SZ

STATUS
Planning

DRAWING TITLE
Existing Section A - A

CLIENT
Andrei Knight


SCALE
1:100 at A3

DRAWN
HD

DATE
Feb 2024

CHECKED
NS

DRAWING NO. 224309 - 01 - 301A

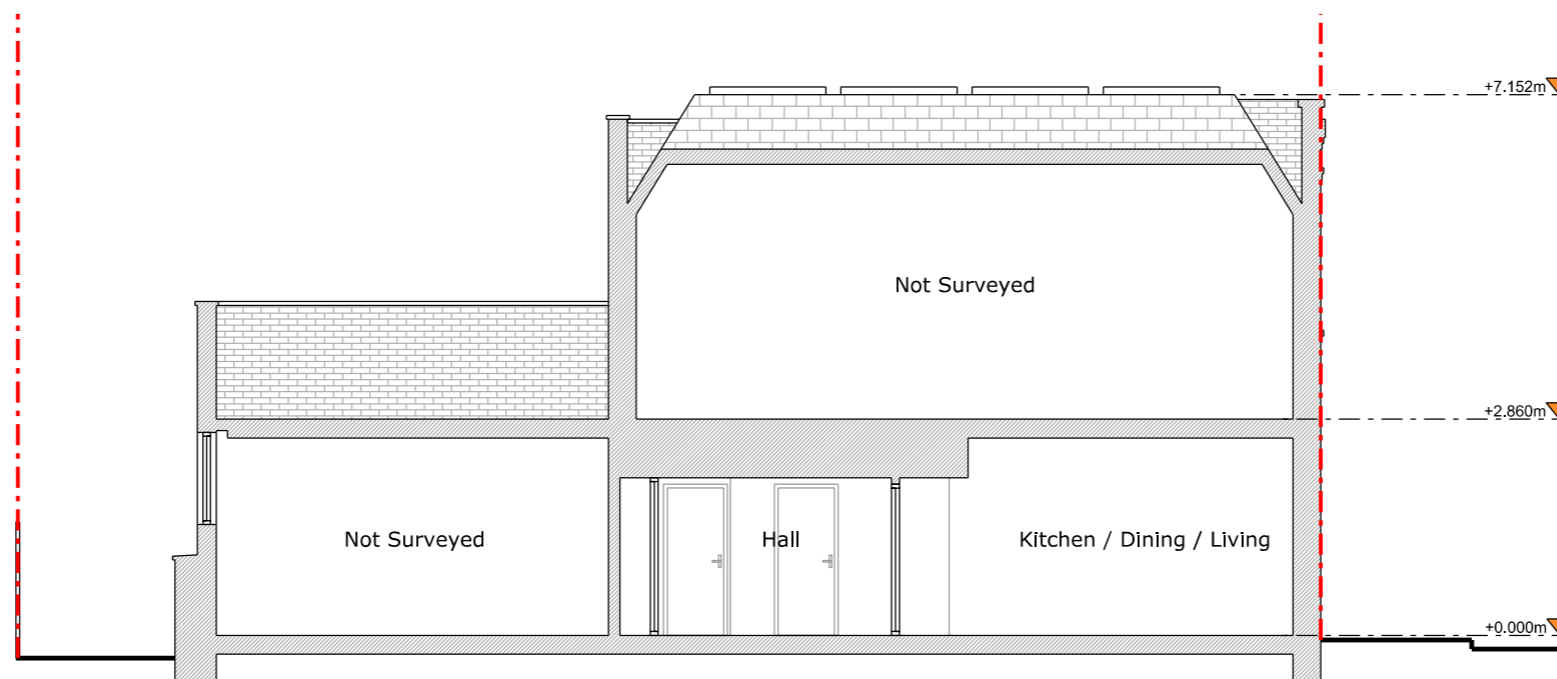

Section A - A

