


# 19-20 Brentgovel Street

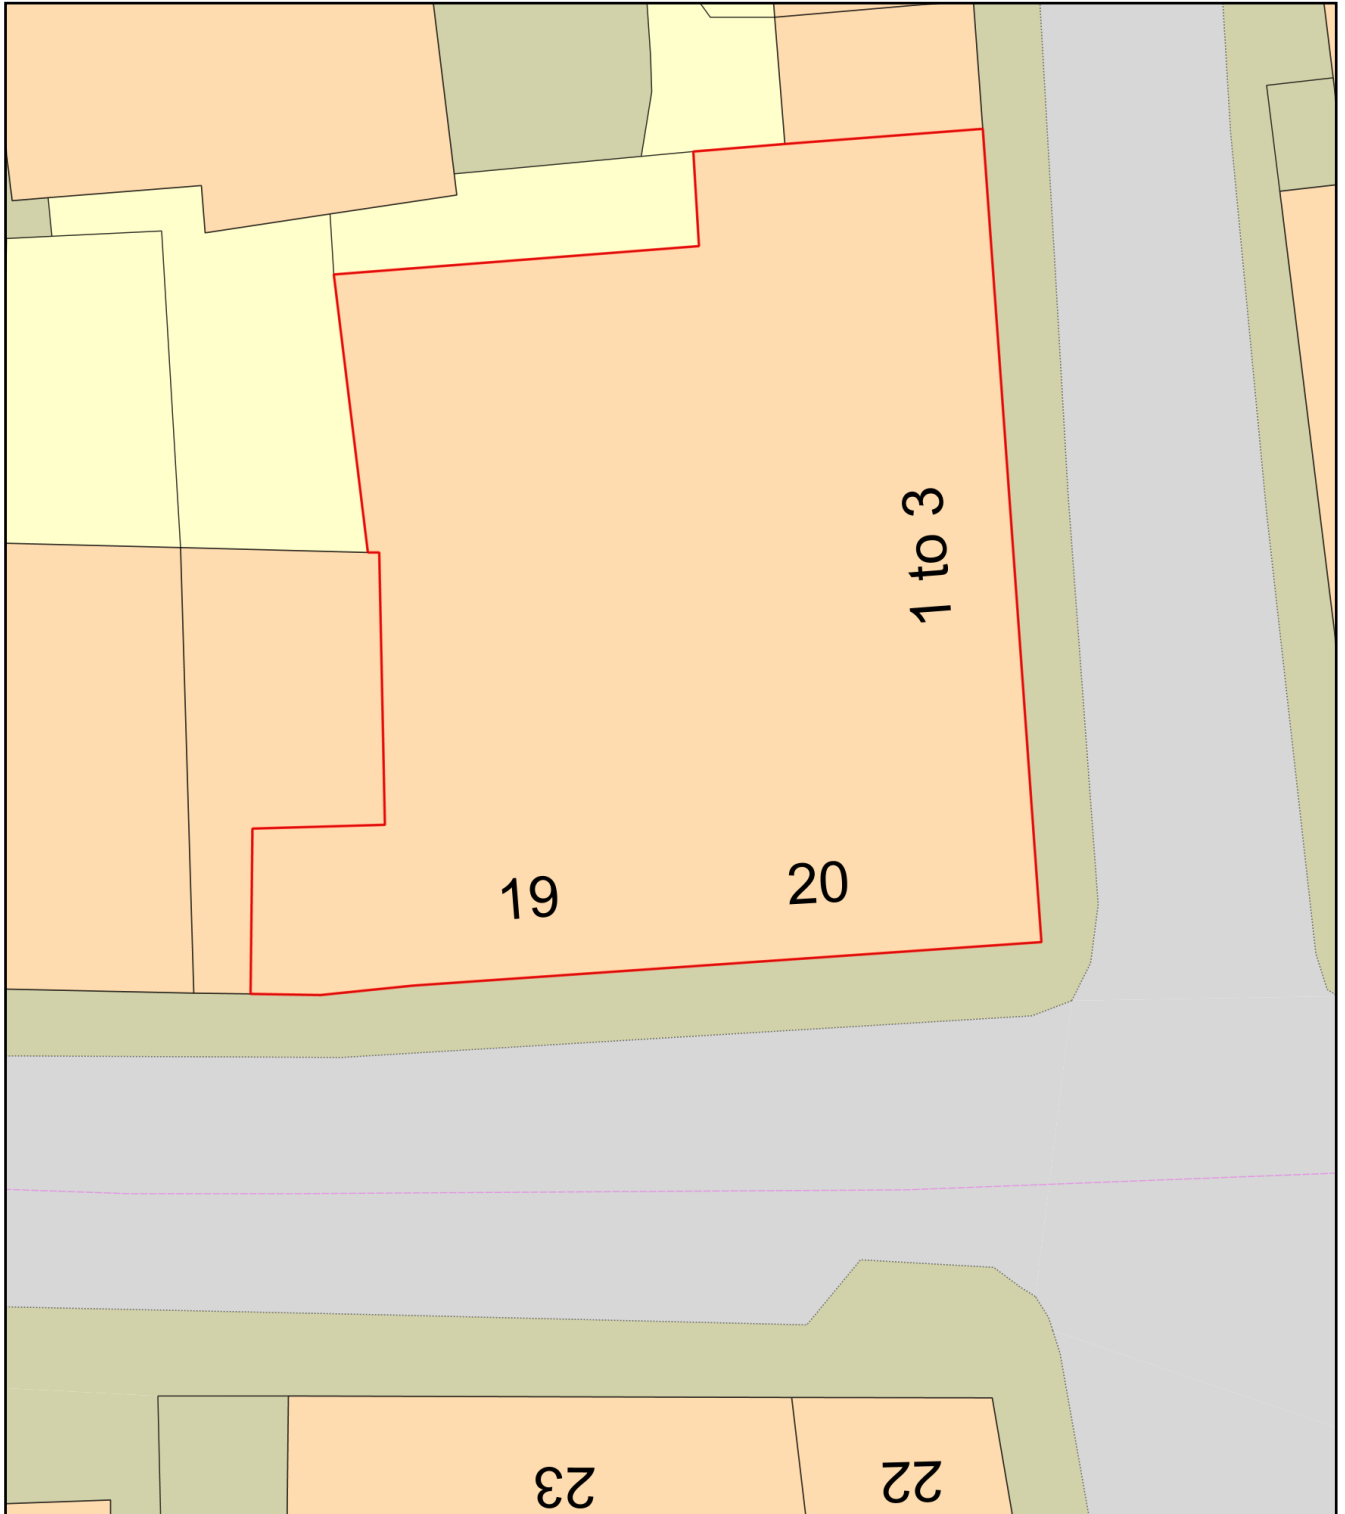

Plan Produced for: Ben Cunningham

Date Produced: 13 Feb 2024

Plan Reference Number: TQRQM24044104246564

Scale: 1:200 @ A4