





FRONT ELEVATION




REAR ELEVATION

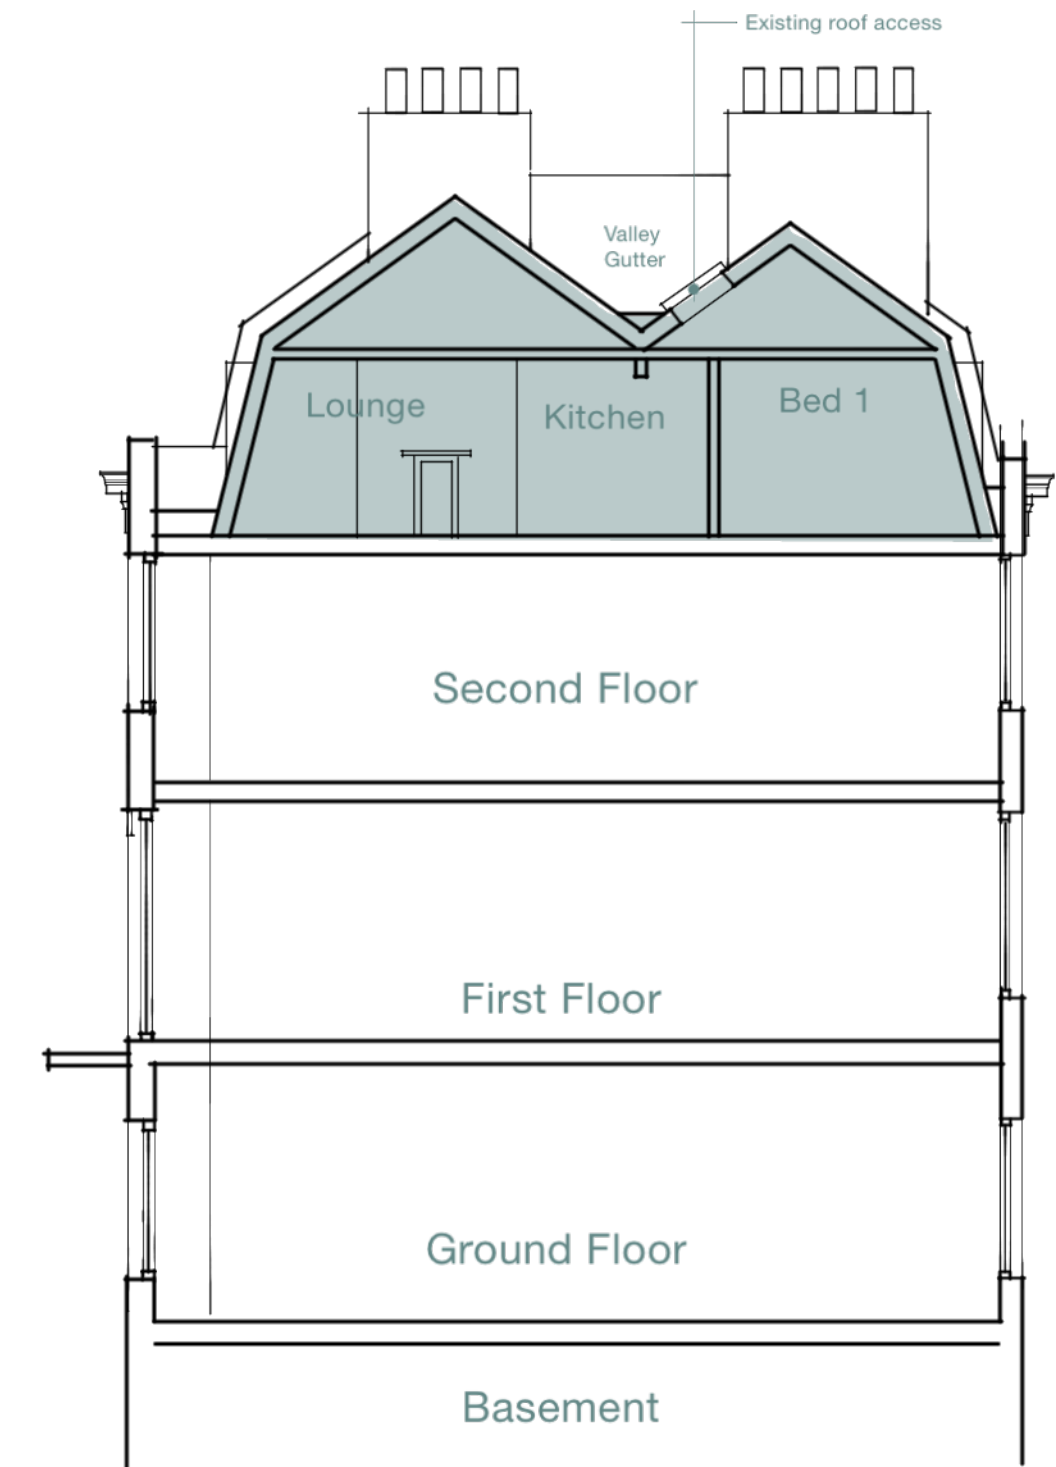

SECTION

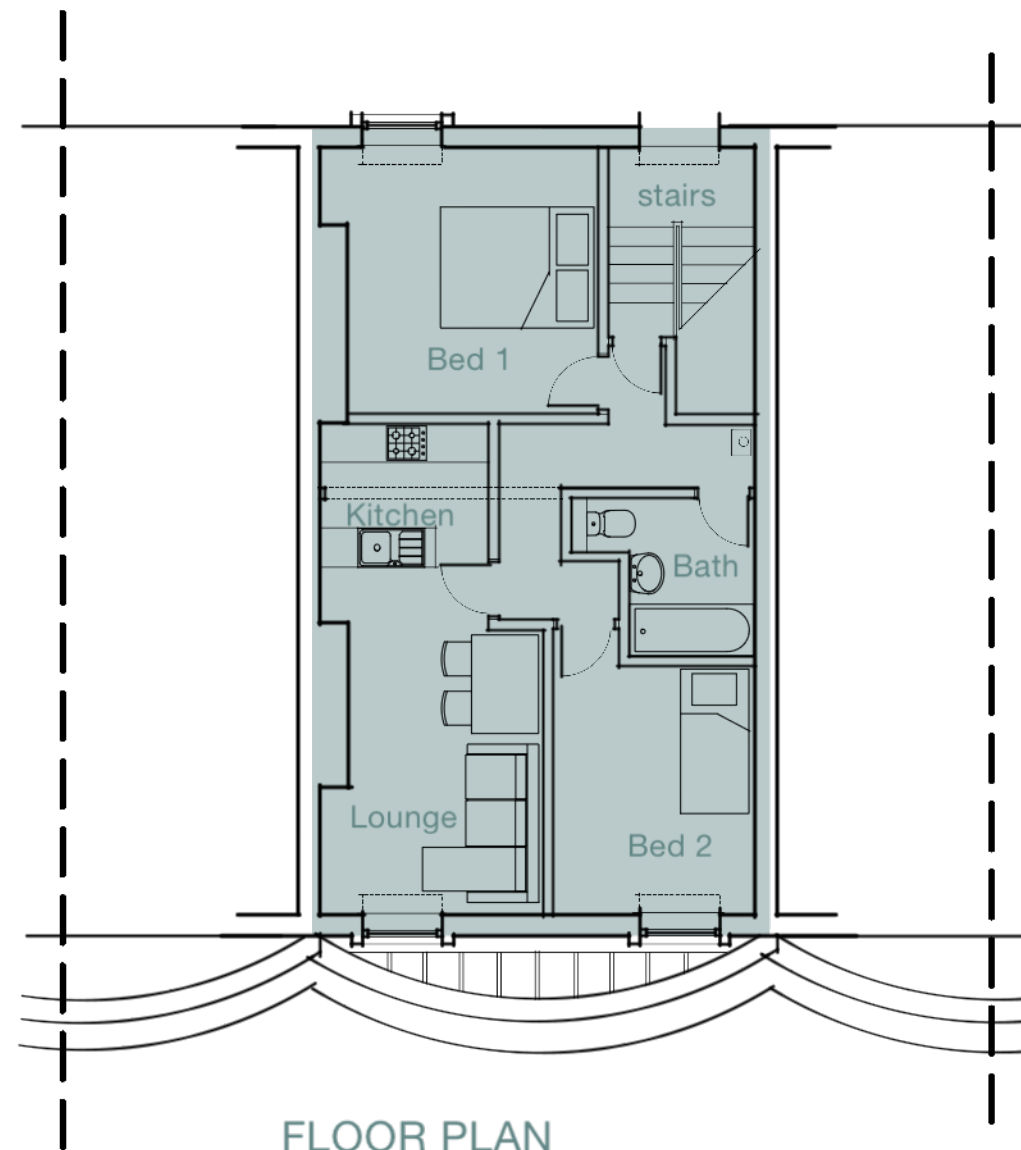

FLOOR PLAN

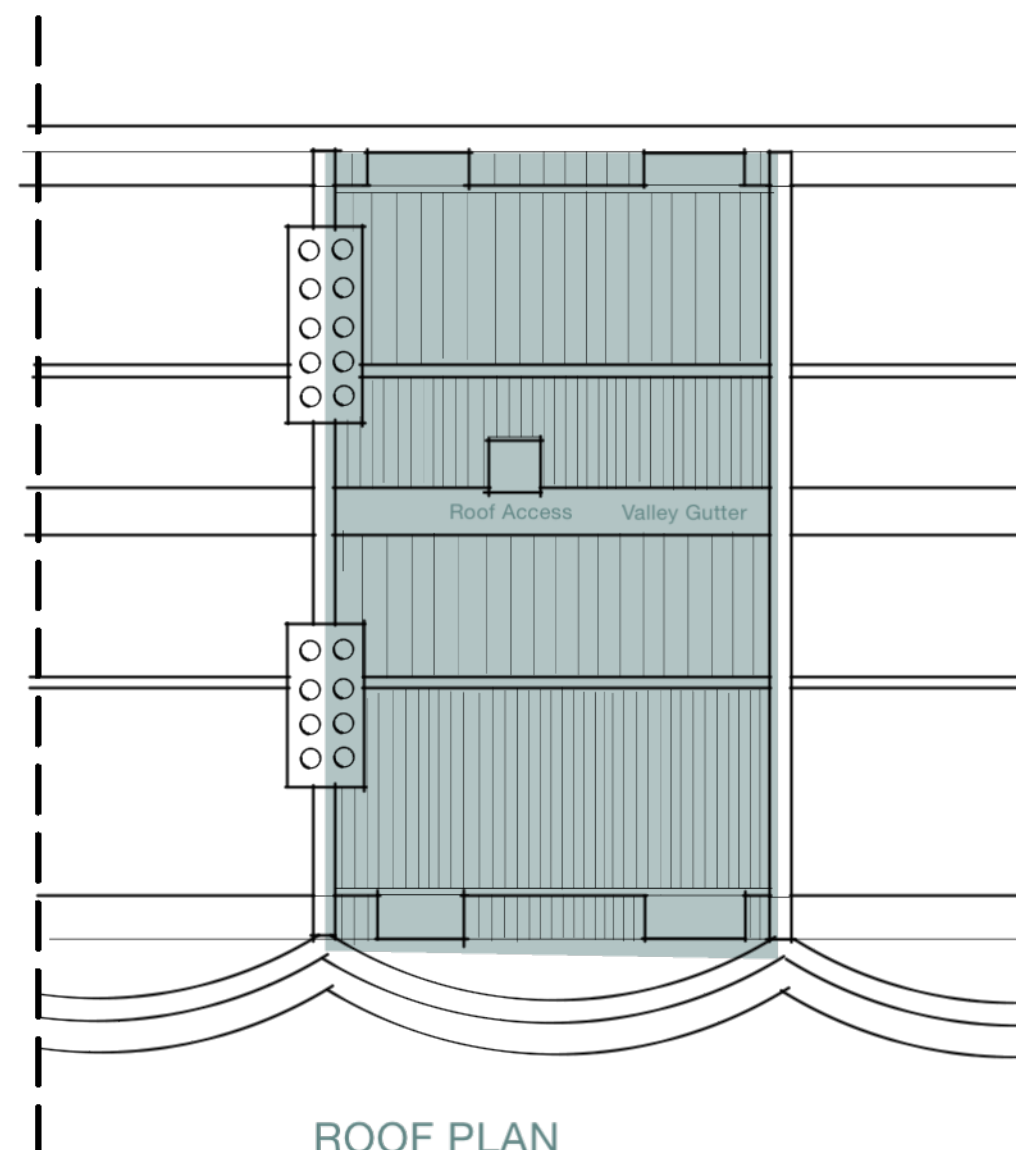

ROOF PLAN




Replacement sash windows matching existing




FRONT ELEVATION




REAR ELEVATION

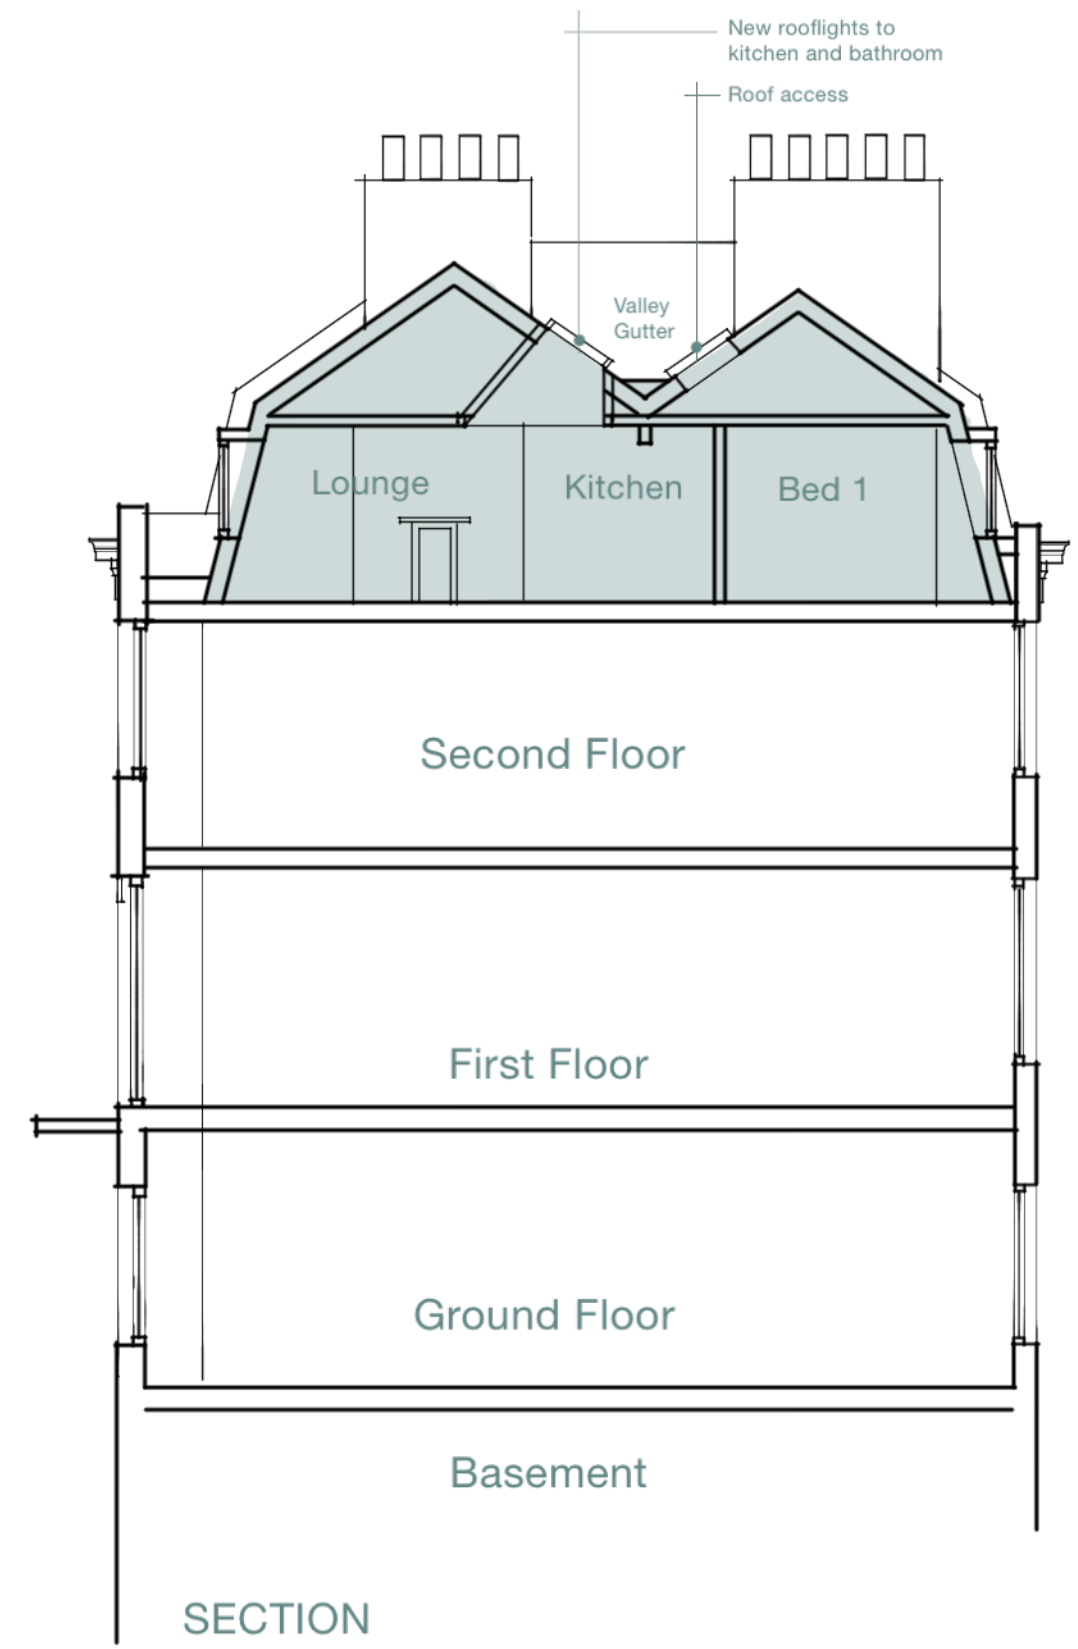

SECTION

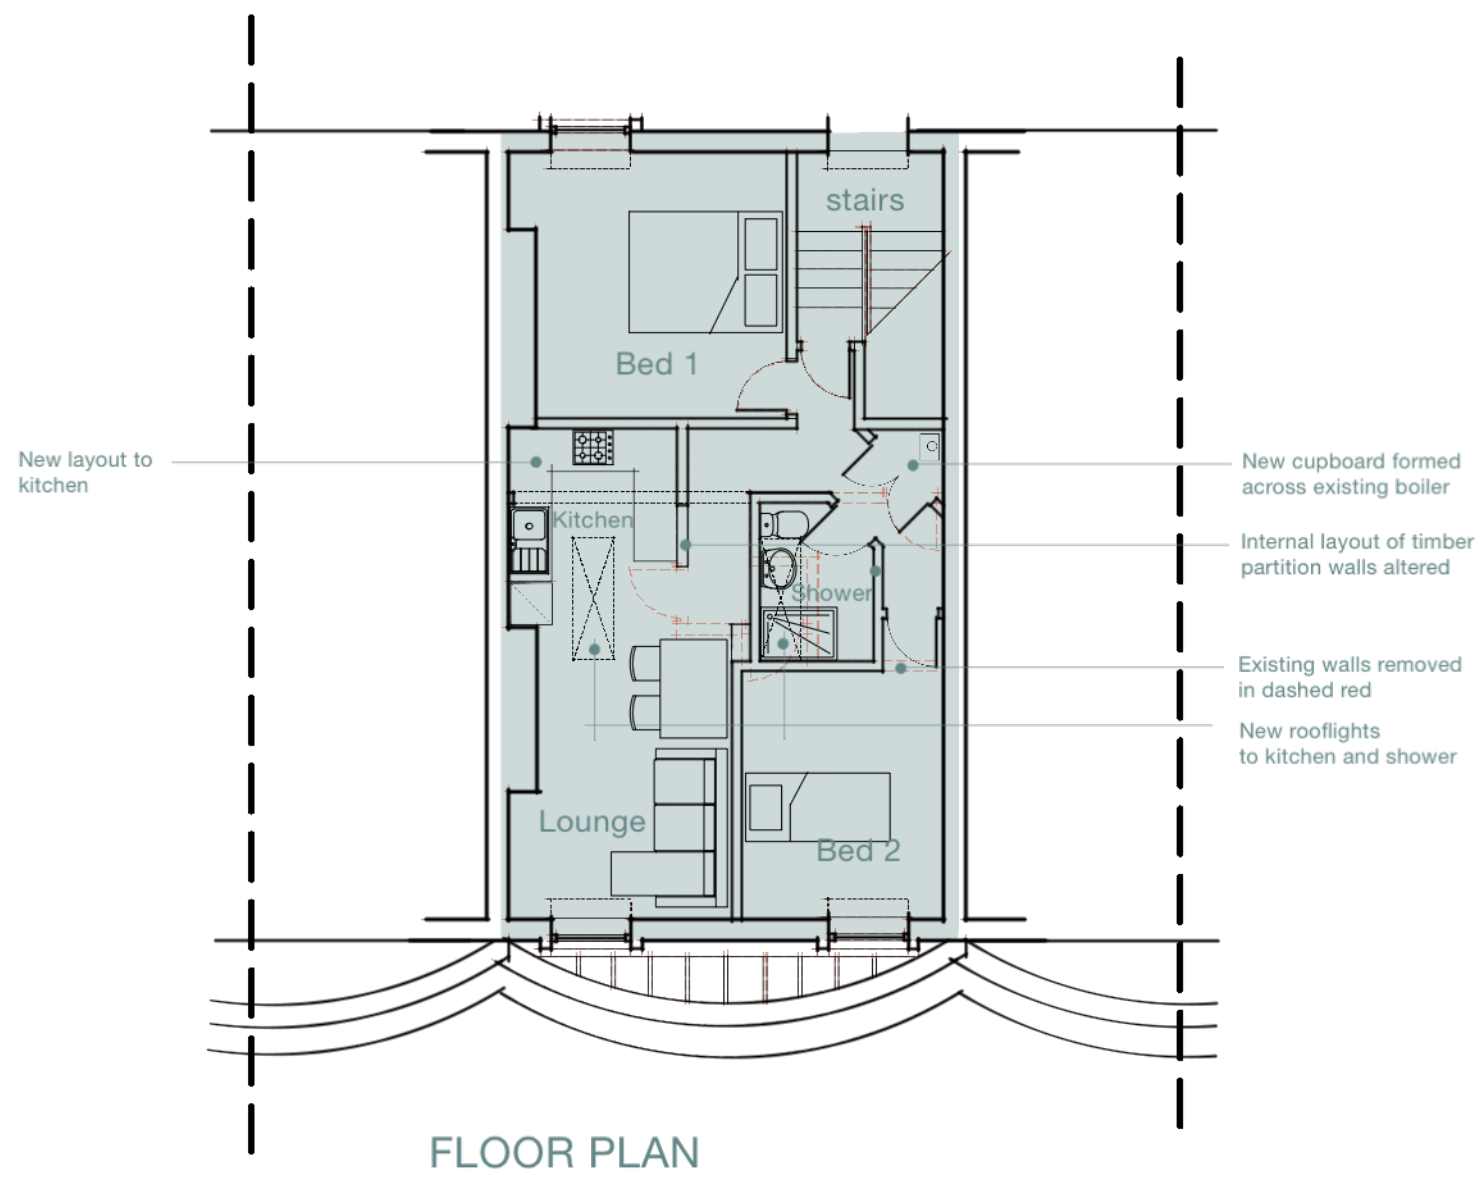


FLOOR PLAN

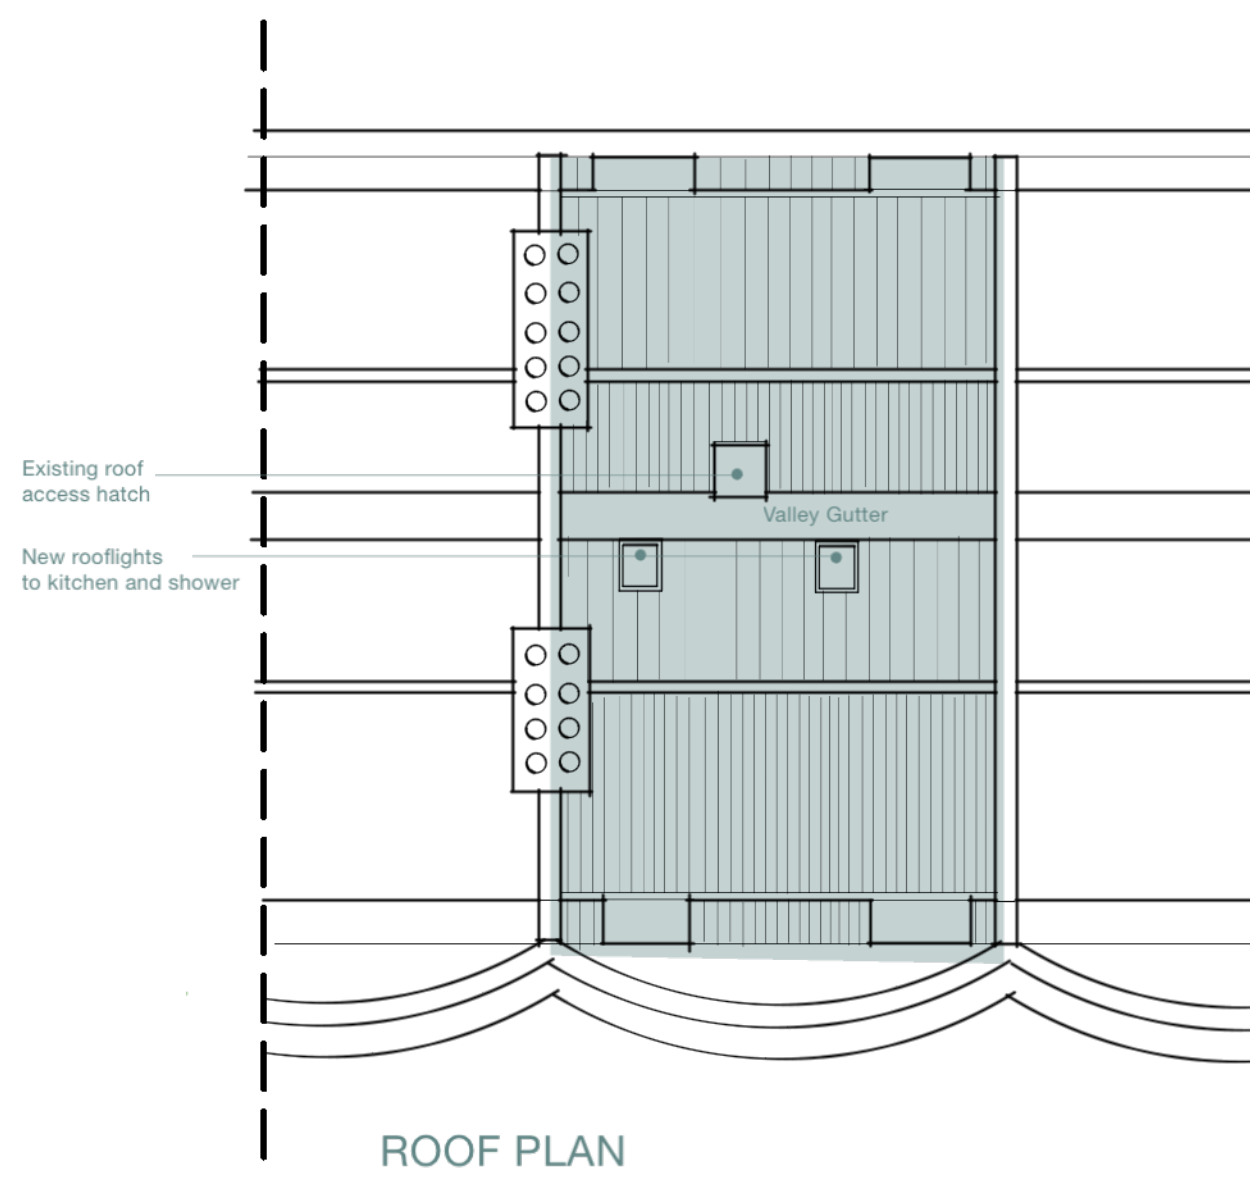


ROOF PLAN



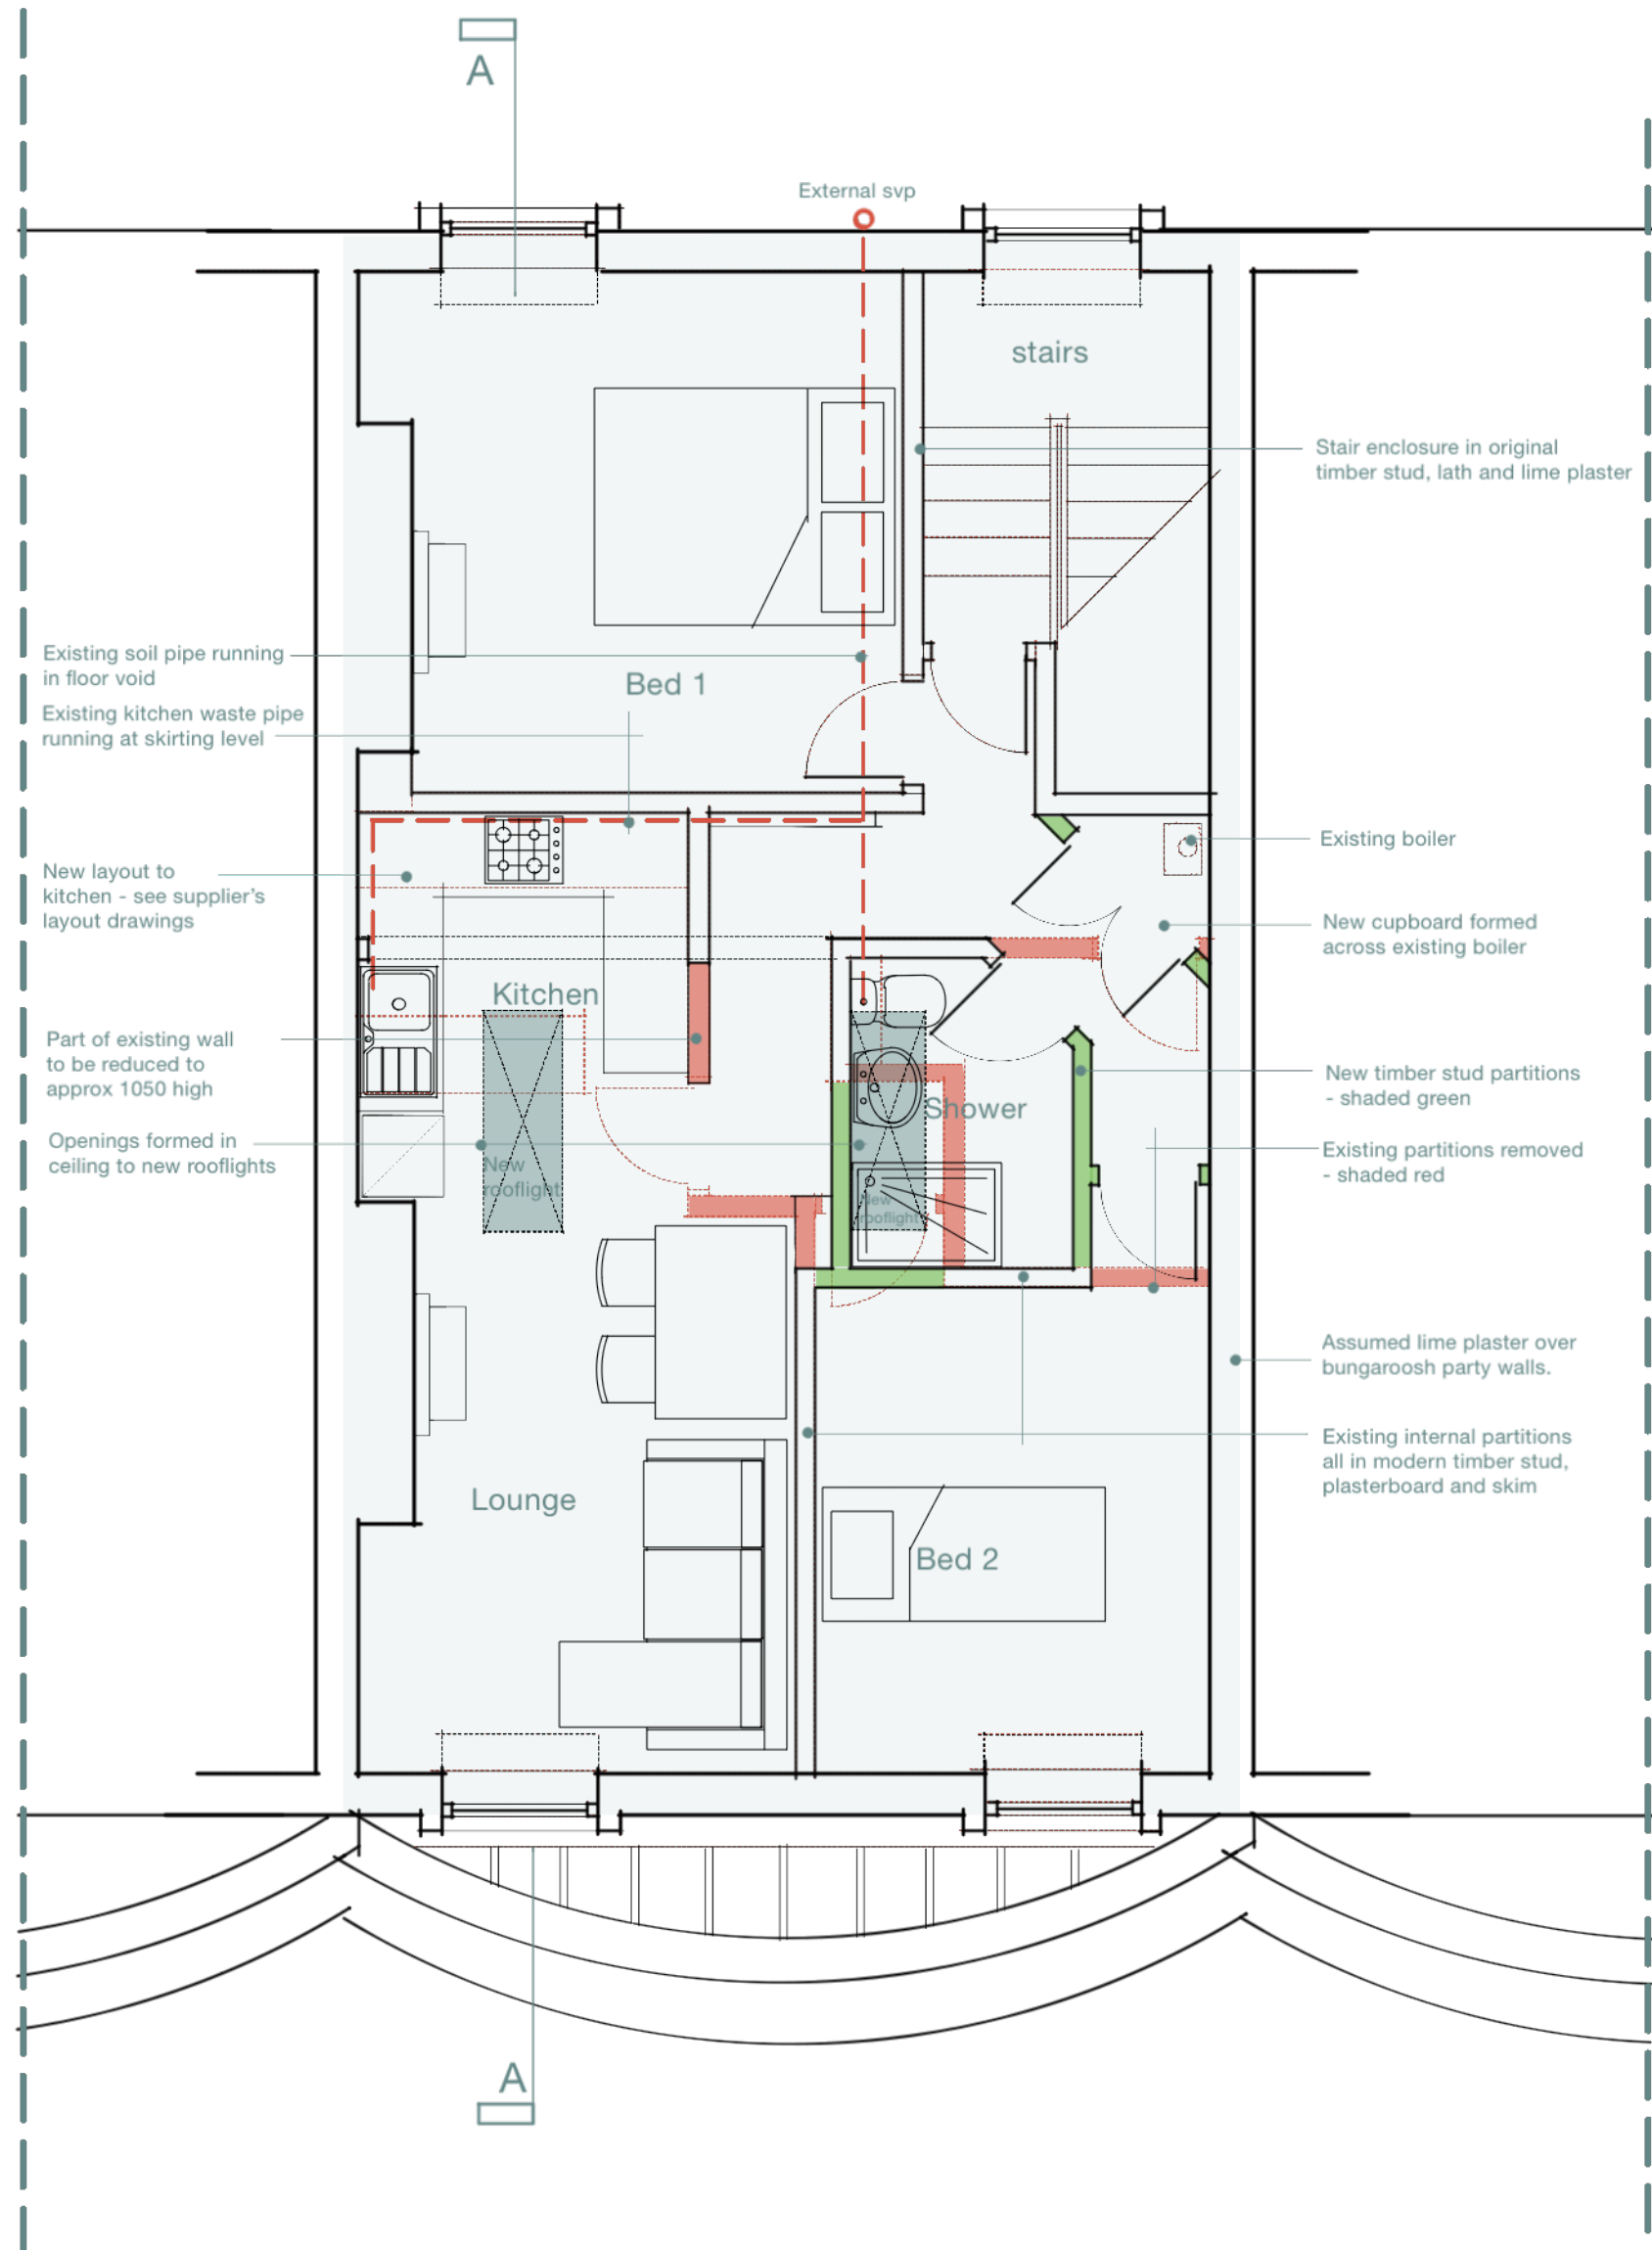

FLOOR PLAN 1:50

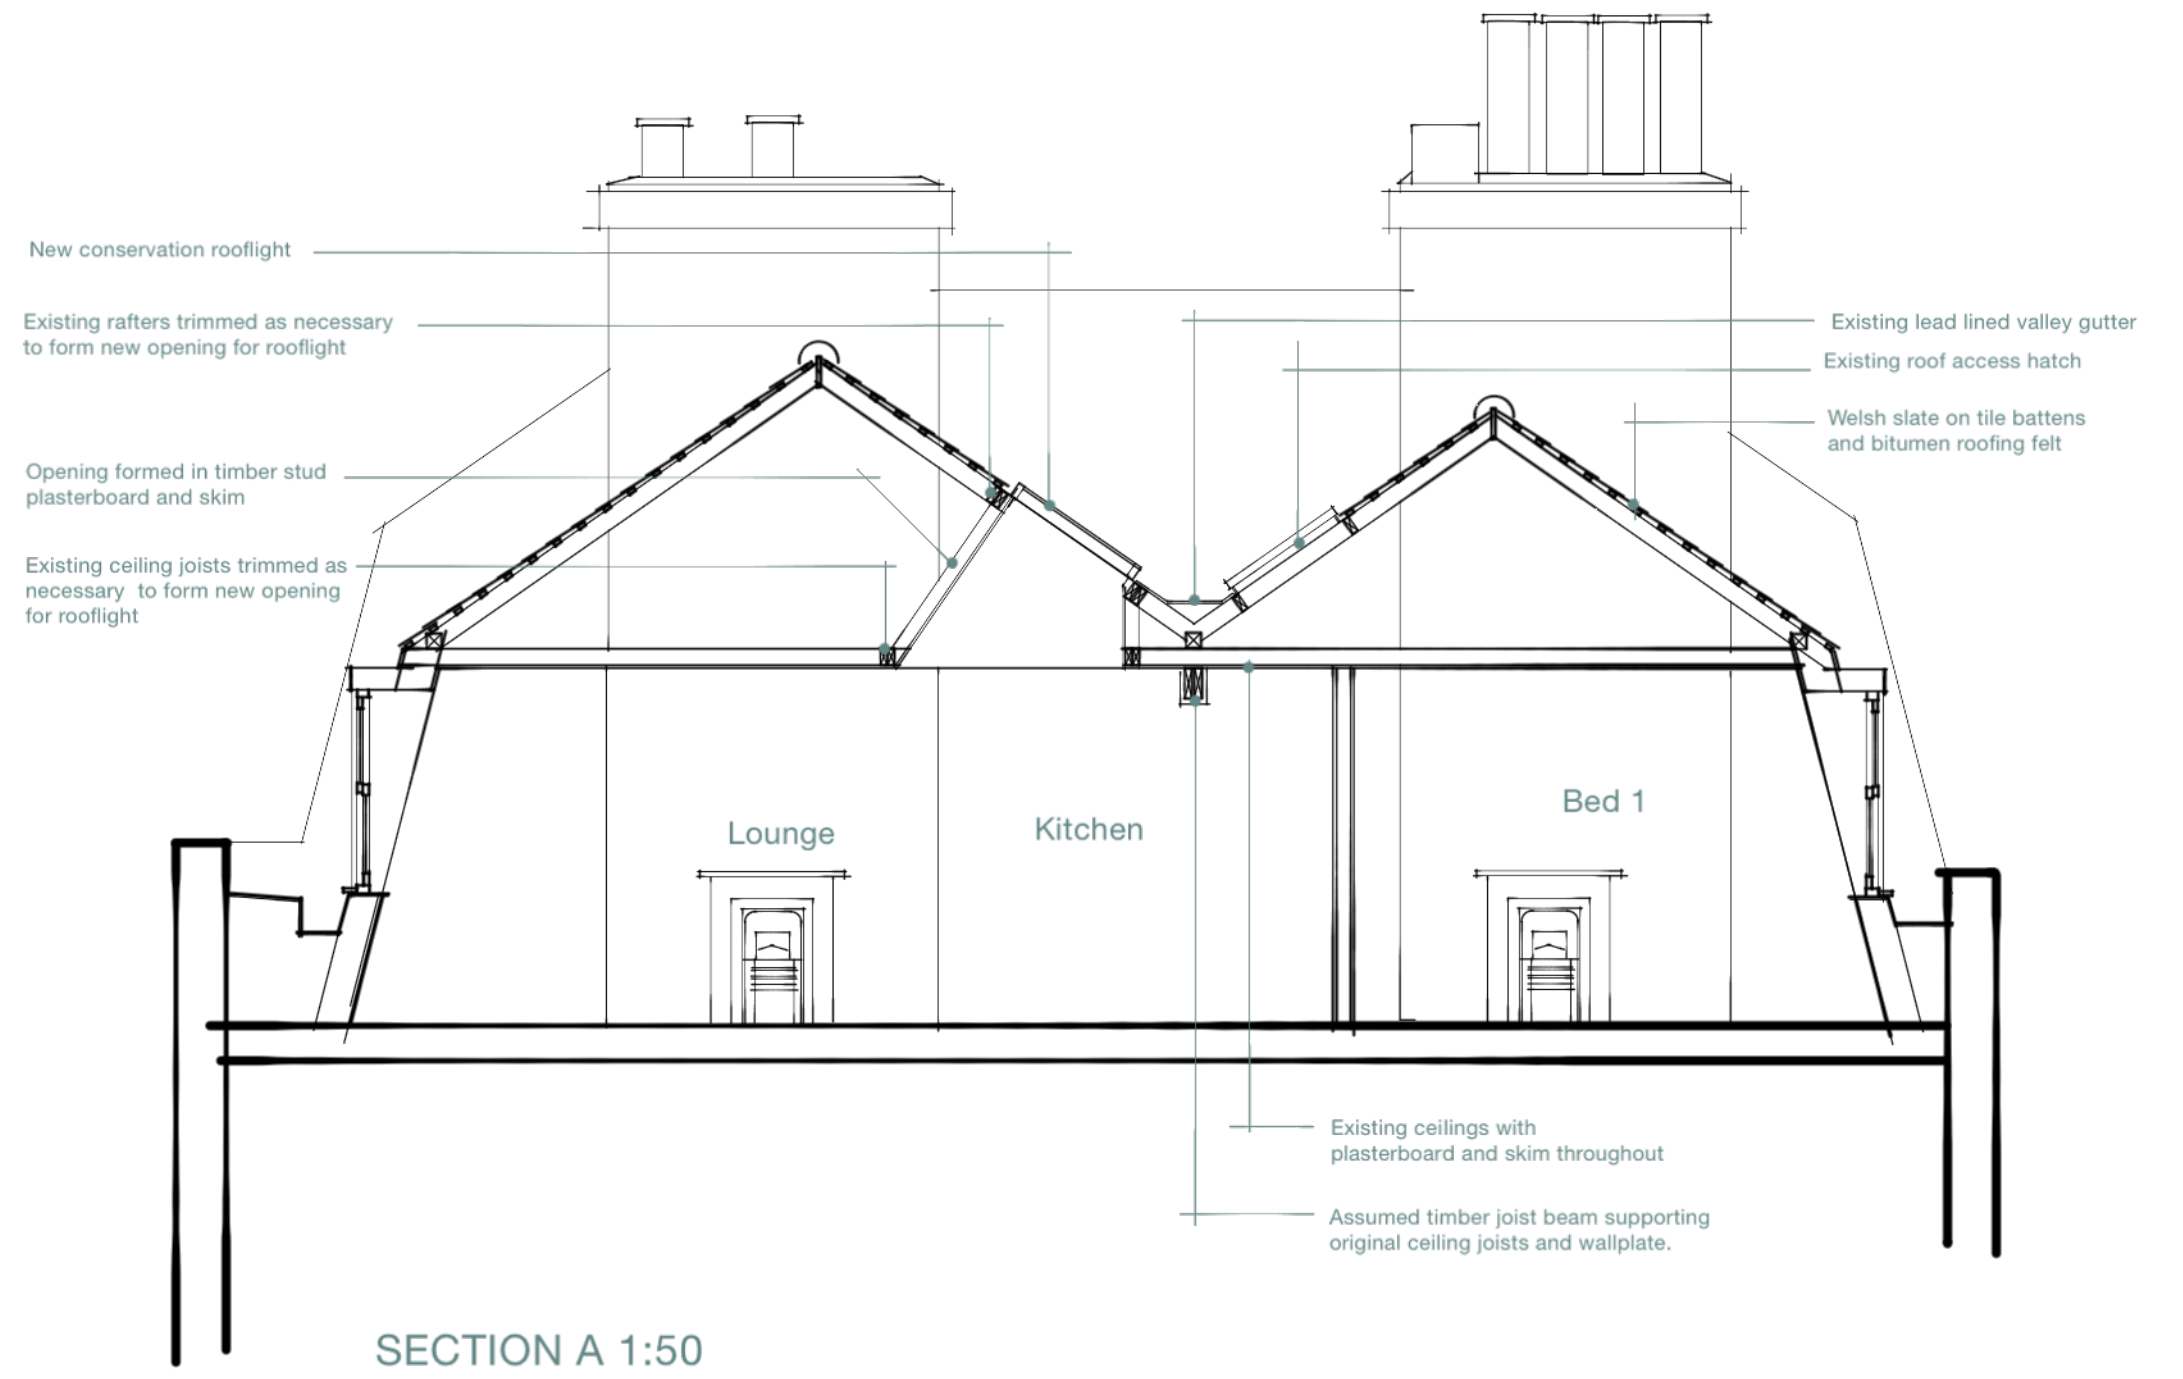

SECTION A 1:50