




Sectional Elevation A
 Refer to Drawing No: 1MC08-BBV_MSD-PL-DGA-NS01_NL02-129002
 Scale 1:250 @ A1

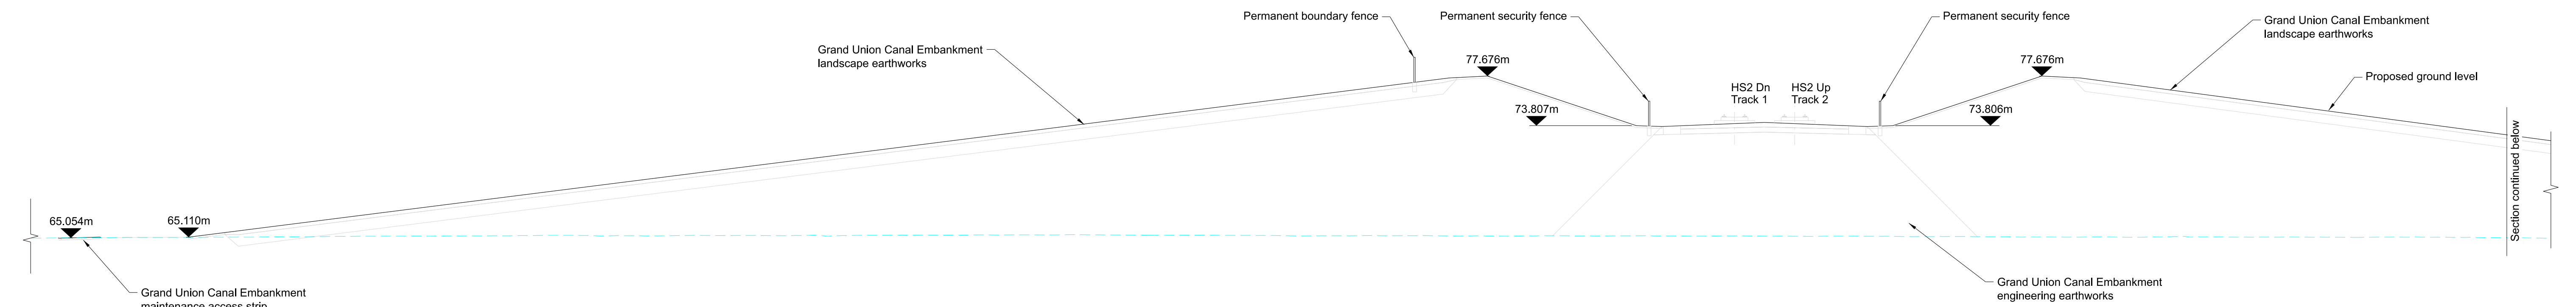

Section B
 Refer to Drawing No: 1MC08-BBV_MSD-PL-DGA-NS01_NL02-129002
 Scale 1:250 @ A1

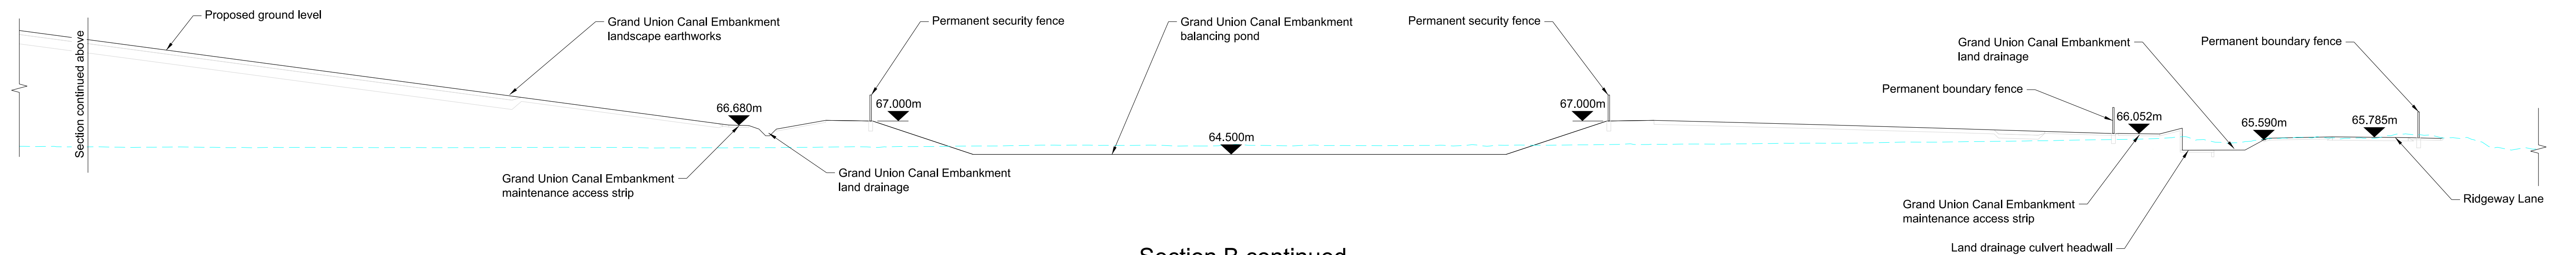

Section B continued
 Refer to Drawing No: 1MC08-BBV_MSD-PL-DGA-NS01_NL02-129002
 Scale 1:250 @ A1

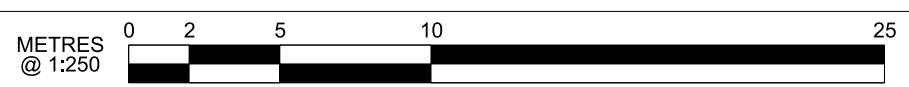

C02	For HS2 Acceptance	SBAR	JDGR	NBEA	RCOX	HS2 accepts no responsibility for any circumstances which arise from the reproduction of this document after alteration, amendment or abbreviation or if it is issued in part or issued incompletely in any way.
P04	For HS2 Acceptance	SBAR	JDGR	NBEA	---	© Crown Copyright and database right 2018. All rights reserved. Ordnance Survey Licence number 100049190
P03	For HS2 Acceptance	SBAR	SGAI	NBEA	---	© Crown Copyright material is reproduced with the permission of Land Registry under delegated authority from the Controller of HMSO.
P02	For HS2 Acceptance	SBAR	SGAI	JMBO	---	This material was last updated on 2018 and may not be copied, distributed, sold or published without the formal permission of Land Registry. Only an official copy of a title plan or register obtained from the Land Registry may be used for legal or other official purposes.
C01	For HS2 Acceptance	NDUN	SGAI	JMBO	EJOH	
Rev	Description	Drawn	Checked	Approved	Con App	Scale with caution as distortion can occur.

Legends/Notes:

- Existing ground level
- Engineering Earthworks
- Landscape Earthworks
- Works for approval
- Works shown for information and not for approval
- Level marker

Registered in England: Registration No. 06791686
 Registered office: 2 Snow Hill, Queensway, Birmingham, B4 6GA

Official

Creator/Oriator
 Balfour Beatty VINCI

Project/Contract (N1) Long Itchington Wood Tunnel to Birmingham Interchange Station			
Zone Ufton To Cubbington	Drawn SBAR	Checked JDGR	Approved NBEA
Drawing Title Grand Union Canal Embankment HS2 Consent ID: WAC.PS.10039 Sections A and B Schedule 17	Date 05/02/24	Scale 1:250	Size A1
	Deliverable Yes (MIDP)	Gate DD	Suitability S4
	Drawing No. 1MC08-BBV_MSD-PL-DSE-NS01_NL02-129007		Rev. C02

For Approval

This document is issued for the party which commissioned it and for specific purposes connected with the captioned project only. It should not be relied upon by any other party or used for any other purpose. We accept no responsibility for the consequences of this document being relied upon by any other party, or being used for any other purpose, or containing any error or omission which is due to an error or omission in data supplied to us by other parties.