




Section C
Refer to Drawing No: 1MC08-BBV_MSD-PL-DGA-NS01_NL02-129003
Scale 1:250 @ A1

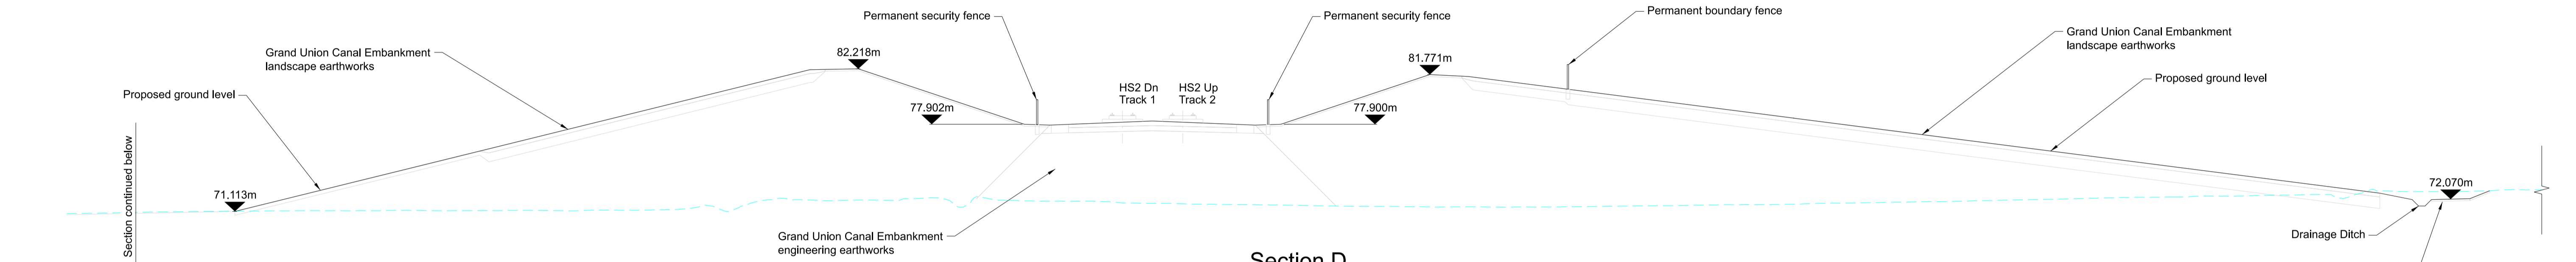


Section D
Refer to Drawing No: 1MC08-BBV_MSD-PL-DGA-NS01_NL02-129003
Scale 1:250 @ A1

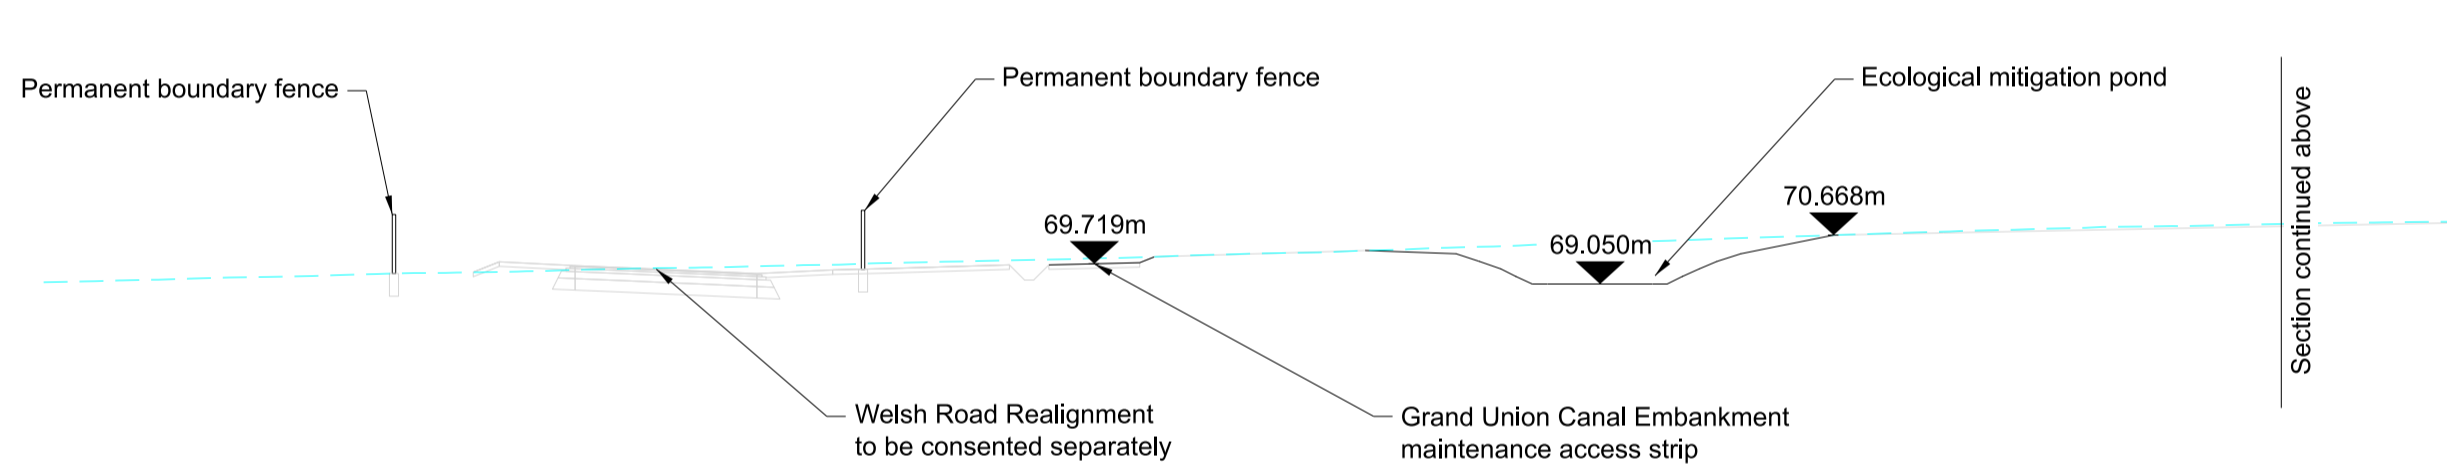


Section D continued
Refer to Drawing No: 1MC08-BBV_MSD-PL-DGA-NS01_NL02-129003
Scale 1:250 @ A1

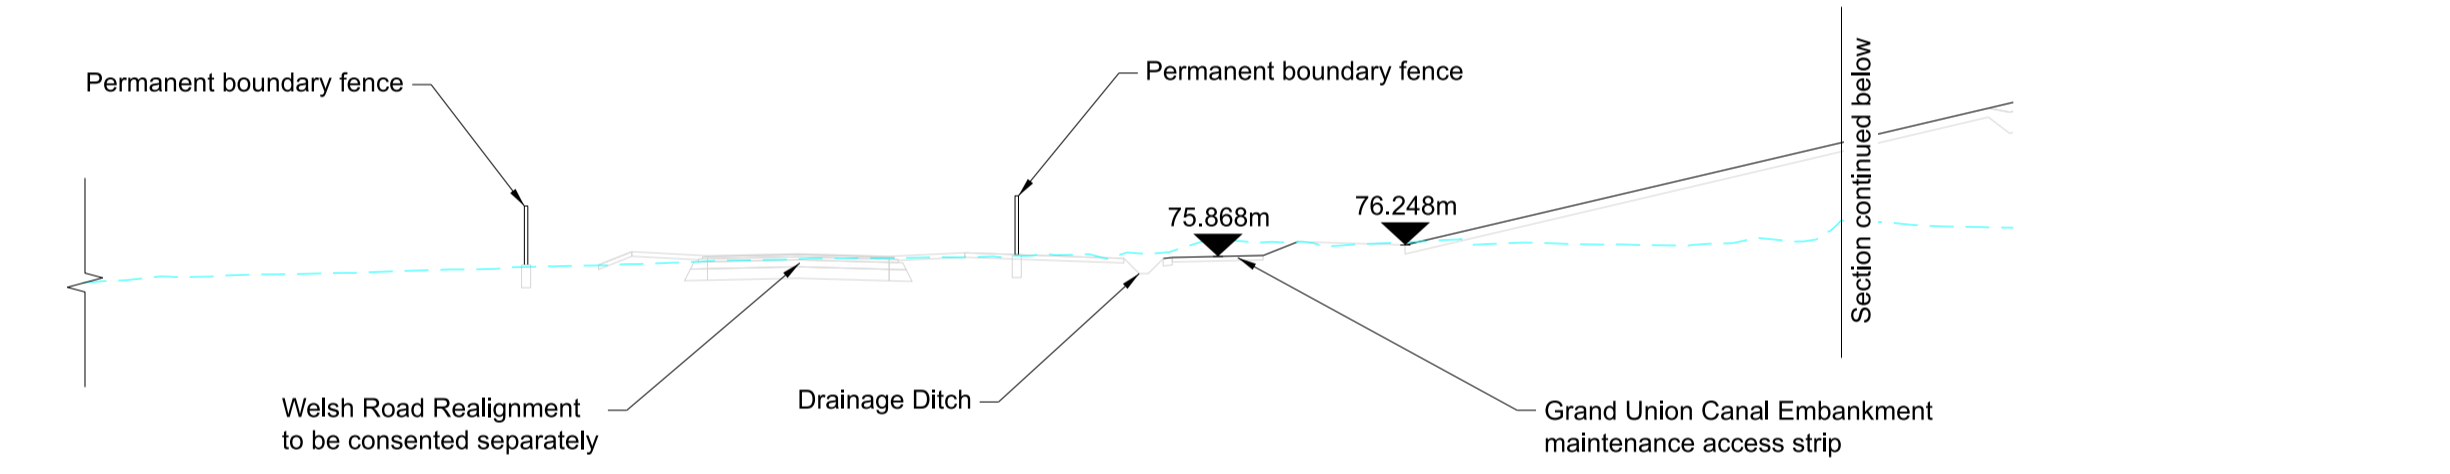

Section E
Refer to Drawing No: 1MC08-BBV_MSD-PL-DGA-NS01_NL02-129003
Scale 1:250 @ A1

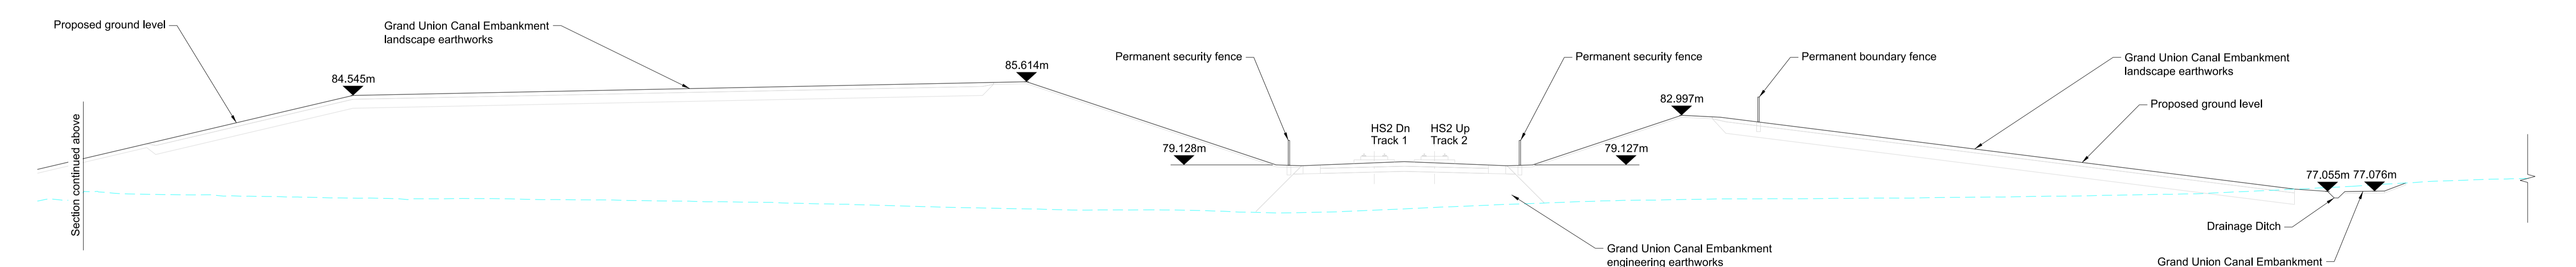

Section E continued
Refer to Drawing No: 1MC08-BBV_MSD-PL-DGA-NS01_NL02-129003
Scale 1:250 @ A1

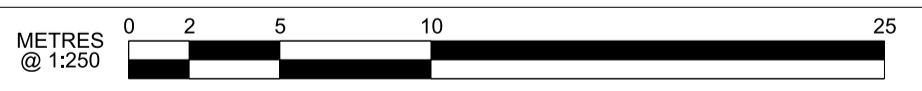

C01	For HS2 Acceptance	SBAR 16/01/24	SGAI 16/01/24	NBEA 16/01/24	RCOX 15/02/24	HS2 accepts no responsibility for any circumstances which arise from the reproduction of this document after alteration, amendment or abbreviation or if it is issued in part or issued incompletely in any way.
P02	Fit for Acceptance	SBAR 16/01/24	SGAI 16/01/24	NBEA 16/01/24	---	© Crown Copyright and database right 2018. All rights reserved. Ordnance Survey Licence number 100049190
P01	First Issue	SBAR 26/04/23	SGAI 27/04/23	JMBO 27/04/23	---	© Crown Copyright material is reproduced with the permission of Land Registry under delegated authority from the Controller of HMSO. This material was last updated on 2018 and may not be copied, distributed, sold or published without the formal permission of Land Registry. Only an official copy of a title plan or register obtained from the Land Registry may be used for legal or other official purposes.
Rev	Description	Drawn	Checked	Approved	Con App	Scale with caution as distortion can occur.

Legends/Notes:

- Existing ground level
- Works for approval
- Works shown for information and not for approval
- 0.000m Level marker

Official
Creator/Organizer: Balfour Beatty VINCI

Project/Contract (N1) Long Itchington Wood Tunnel to Birmingham Interchange Station			
Zone Ufton To Cubbington	Drawn SBAR	Checked SGAI	Approved NBEA
Drawing Title Grand Union Canal Embankment HS2 Consent ID: WAC.PS.10039 Sections C, D and E Schedule 17	Date 16/01/24	Scale 1:250	Size A1
	Deliverable Yes (MIDP)	Gate DD	Suitability S4
	Drawing No. 1MC08-BBV_MSD-PL-DSE-NS01_NL02-129008		Rev. C01

For Approval

This document is issued for the party which commissioned it and for specific purposes connected with the captioned project only. It should not be relied upon by any other party or used for any other purpose. We accept no responsibility for the consequences of this document being relied upon by any other party, or being used for any other purpose, or containing any error or omission which is due to an error or omission in data supplied to us by other parties.

© Copyright Controller HMSO 2018. This material is published for High Speed Two (HS2) Limited with the permission of the Controller of Her Majesty's Stationery Office. The authors of this information are employed by Balfour Beatty Vinci JV. The work reported herein was carried out under a deed placed on 01/08/2017 by High Speed Two (HS2) Limited and should not be relied upon as authoritative by any third party. This report shall not be copied or reproduced in whole or in part except with the express consent of High Speed Two (HS2) Limited.