


All drawings & designs are subject to final approval by the assigned Principal Designer, local authority and fire officer, which is the responsibility of the client.
All dimensions to be checked on site. Dimensions shown in millimetres.

General Notes:

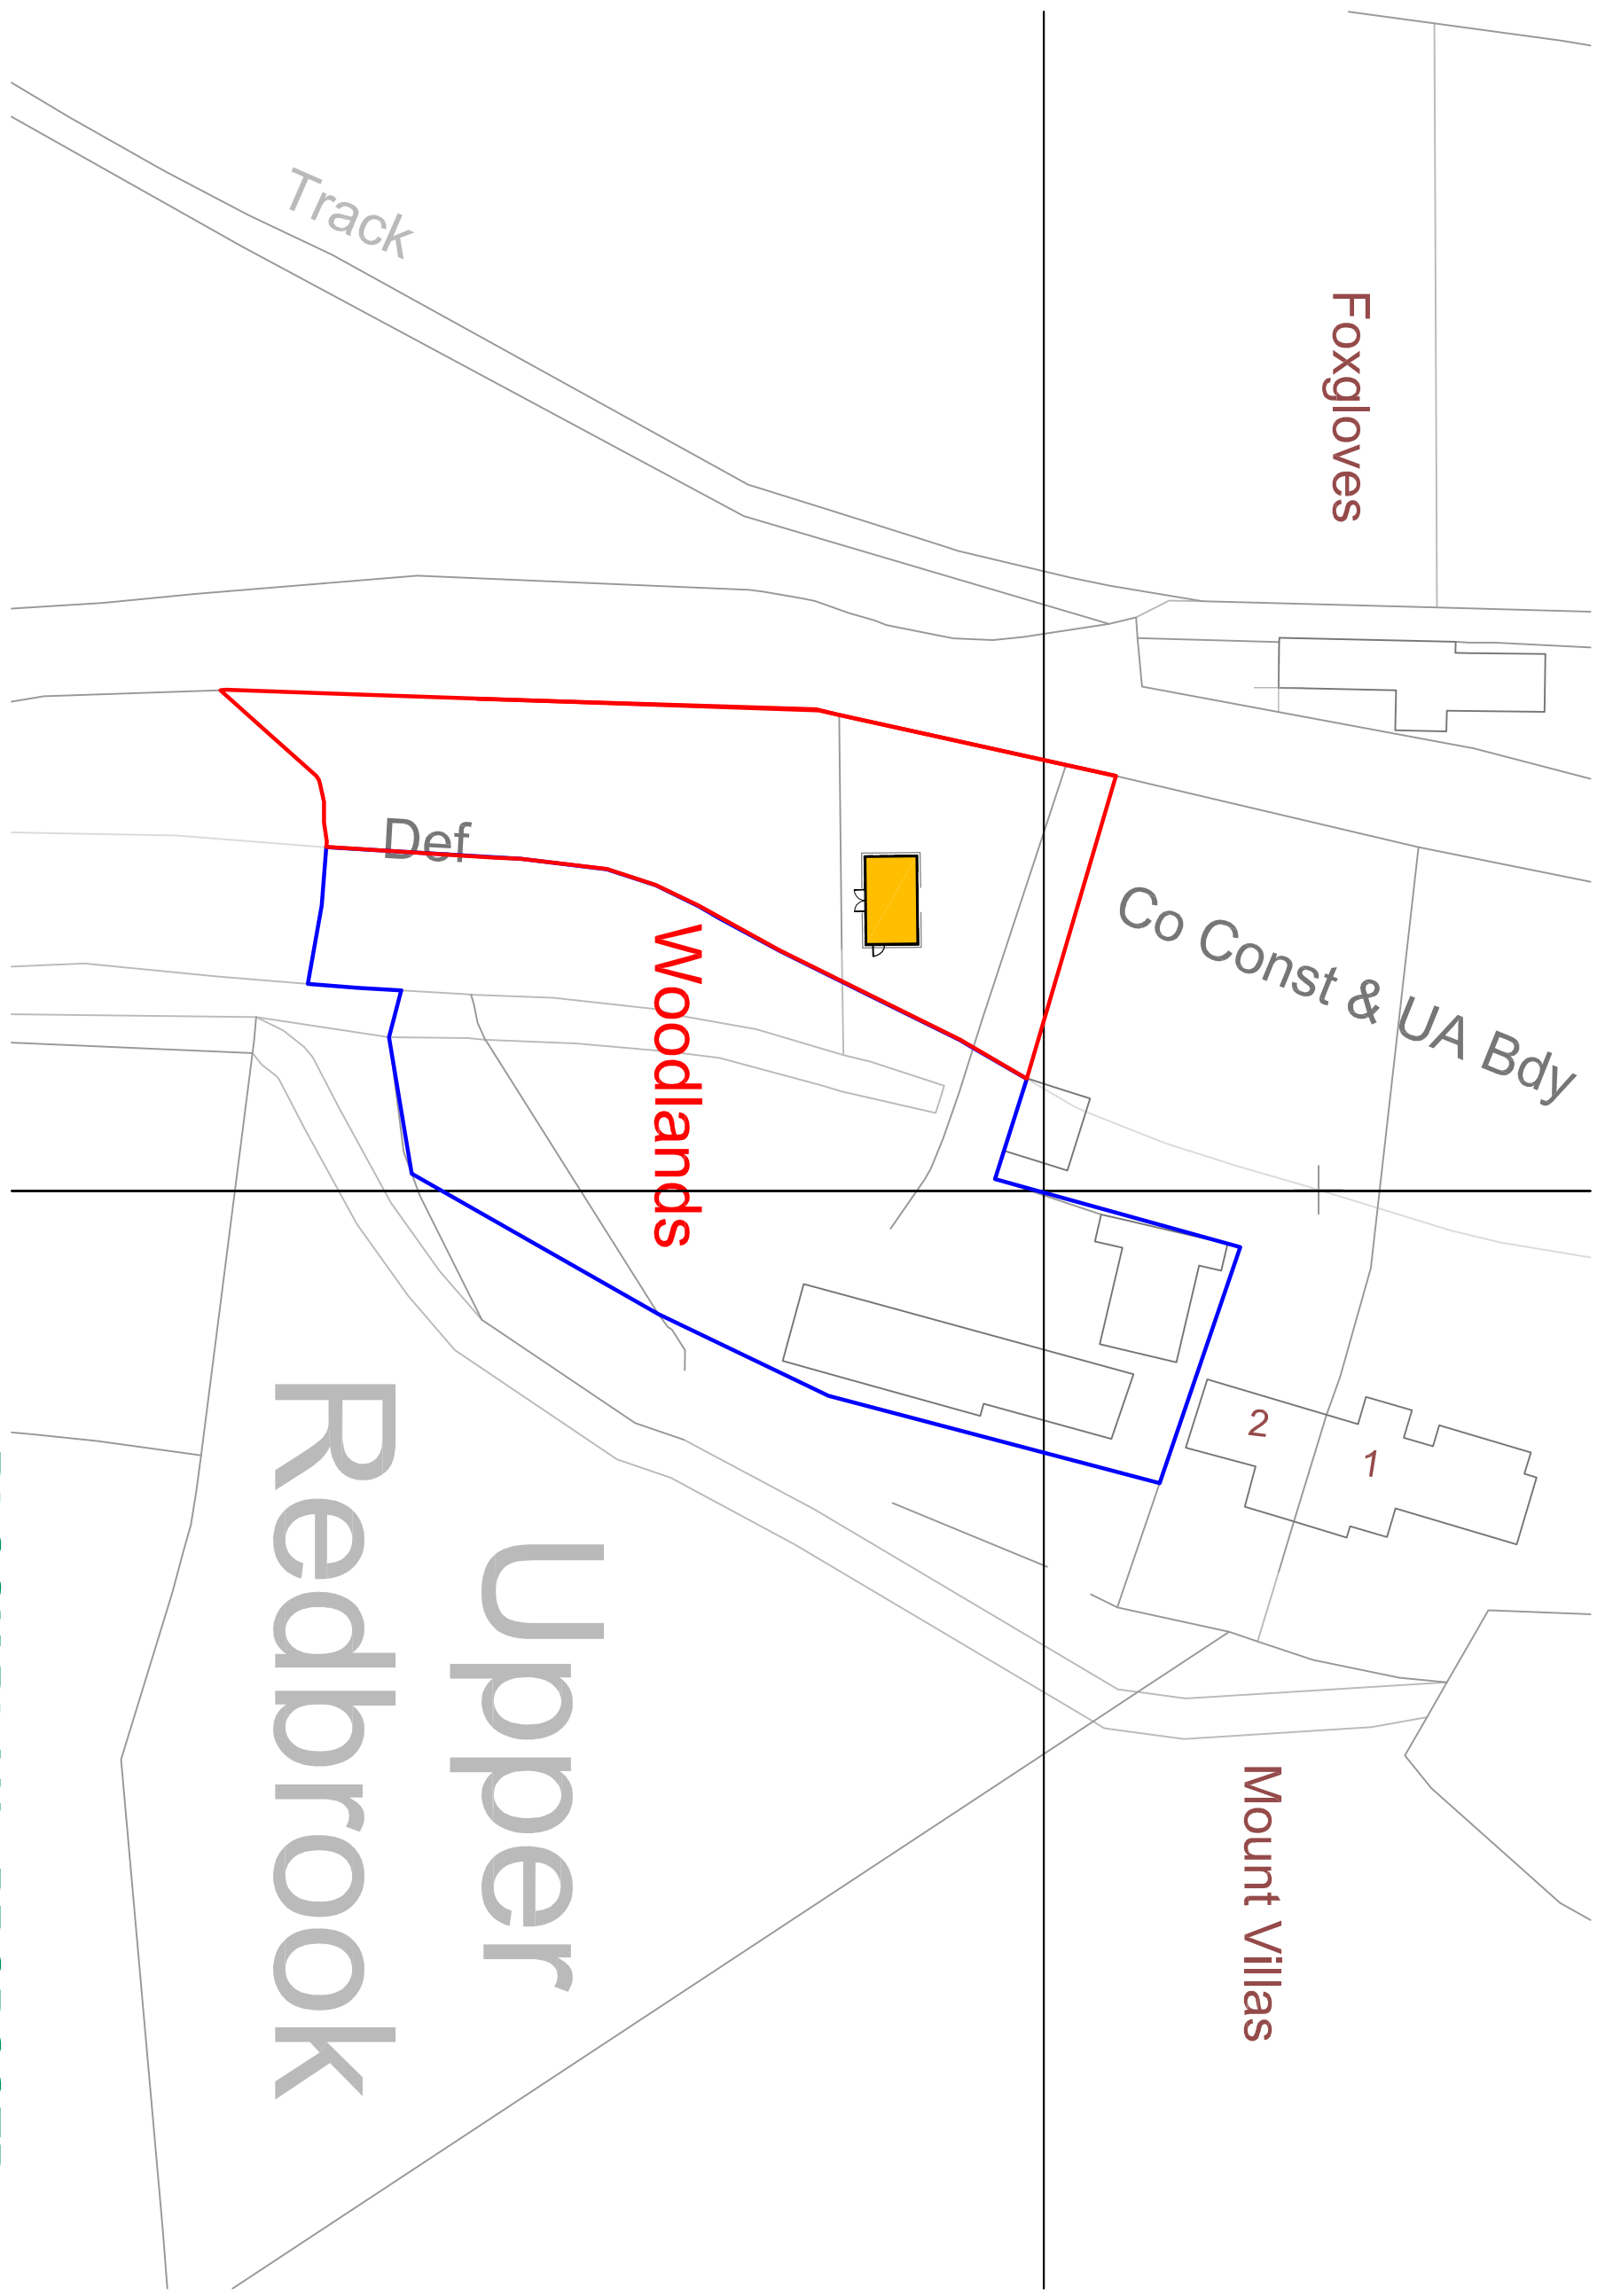

KEY:

BOUNDARY LINE OF PROPERTY

EXISTING GARDEN BUILDING
PROPOSED WORKS

OS LICENSE No. 305106
OS PARTNER LICENSE No. 100031961

BLOCK PLAN - PROPOSED



C	BOUNDARY AMENDED	16.02.24
B	POSITION & BOUNDARY	06.02.24
A	POSITION AMENDED	26.01.24
No.	Revision/ Issue	Date



Thurston Park
Church Road, Thurston
Bury St Edmunds
Suffolk, IP21 3NN
0800 242 5559
www.smartgardenoffices.co.uk

Client Name and Address:
Mori Hitchings
The Woodlands
Upper Redbrook
Monmouth
NP25 4LU

Installation Address:
The Woodlands
Upper Redbrook
Monmouth
NP25 4LU

Project: SB1110
SUFFOLK BARN 6.4x3.7 2024
SMART OFFICE
BLOCK PLAN PROPOSED

Drawing No.	SB110B02C
Date	23 01 2024
Scale	1:500
Sheet	A3

