



All drawings & designs are subject to final approval by the assigned Principal Designer, local authority and fire officer, which is the responsibility of the client.
All dimensions to be checked on site. Dimensions shown in millimetres.

General Notes:

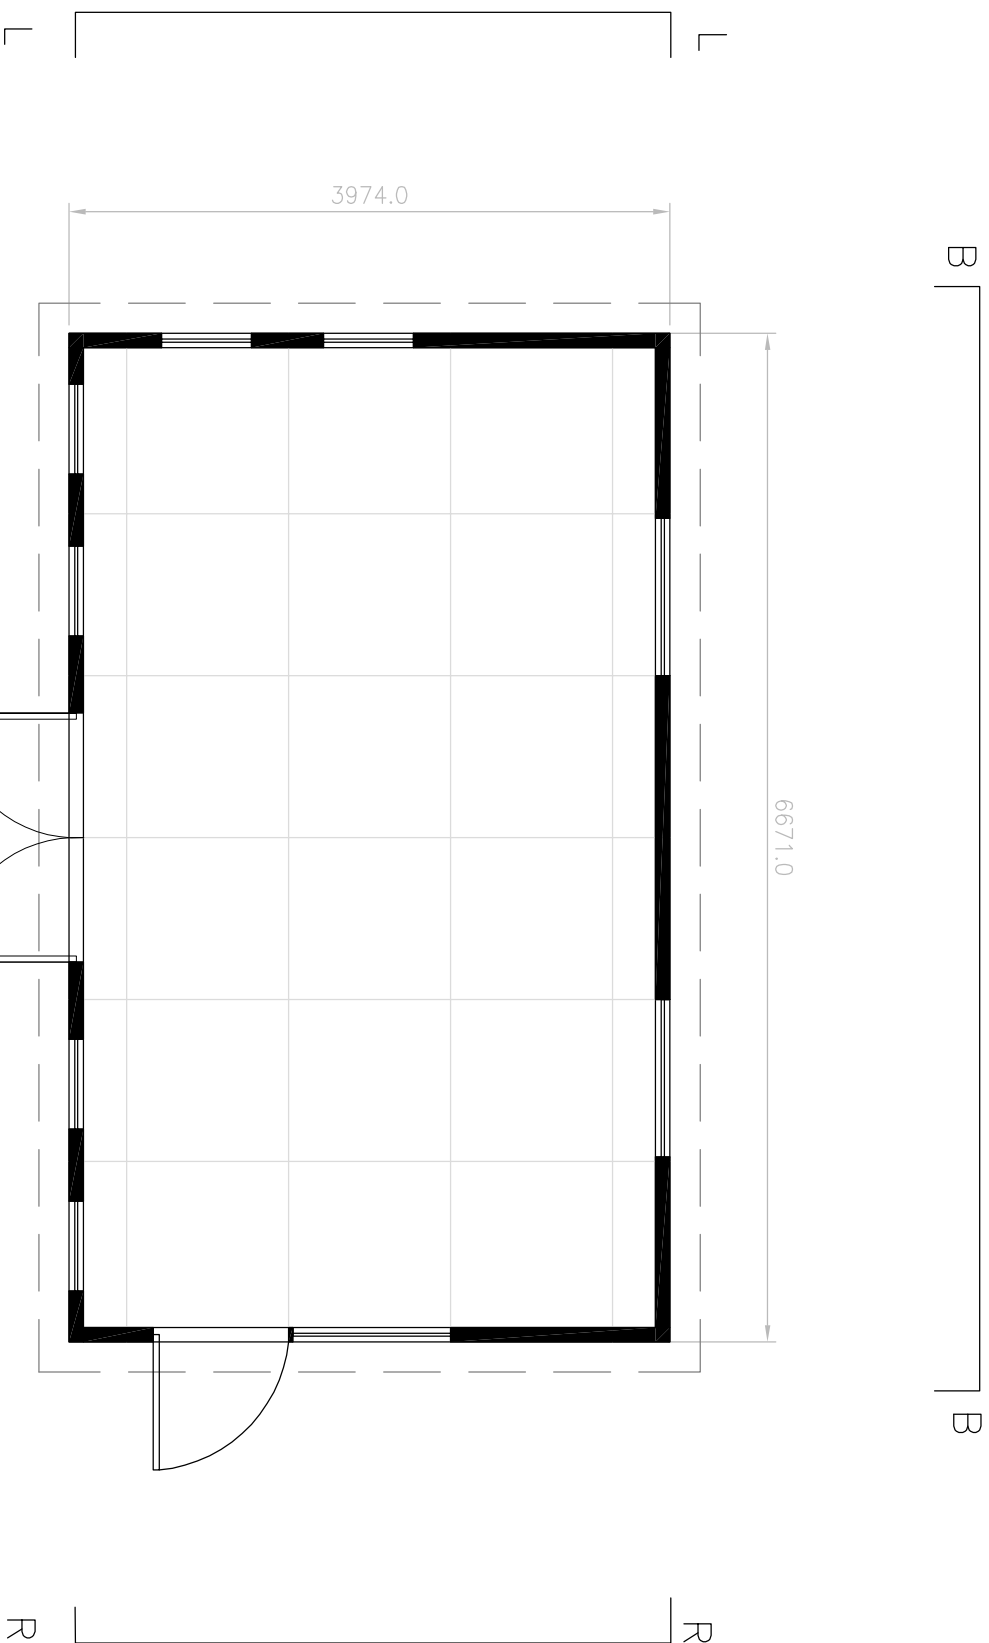

PLAN VIEW
SCALE 1:50

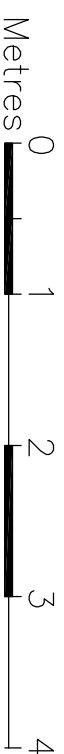

No.	Revision/ Issue	Date
-	-	-



Thurston Park
Church Road, Thurston
Bury St Edmunds
Suffolk, IP21 3NN
0800 242 5559
www.smartgardencoffices.co.uk

Client Name and Address:
Mori Hutchings
The Woodlands
Upper Redbrook
Monmouth
NP25 4LU

Installation Address:
The Woodlands
Upper Redbrook
Monmouth
NP25 4LU

Project: SB110
SUFFOLK BARN 6.4x3.7 2024
SMART OFFICE
PLAN PROPOSED

Drawing No.	SB110P01
Date	23 01 2024
Scale	1:50
Sheet	A3



PLAN - PROPOSED