


All drawings & designs are subject to final approval by the assigned Principal Designer, local authority and fire officer, which is the responsibility of the client.
All dimensions to be checked on site. Dimensions shown in millimetres.

General Notes:

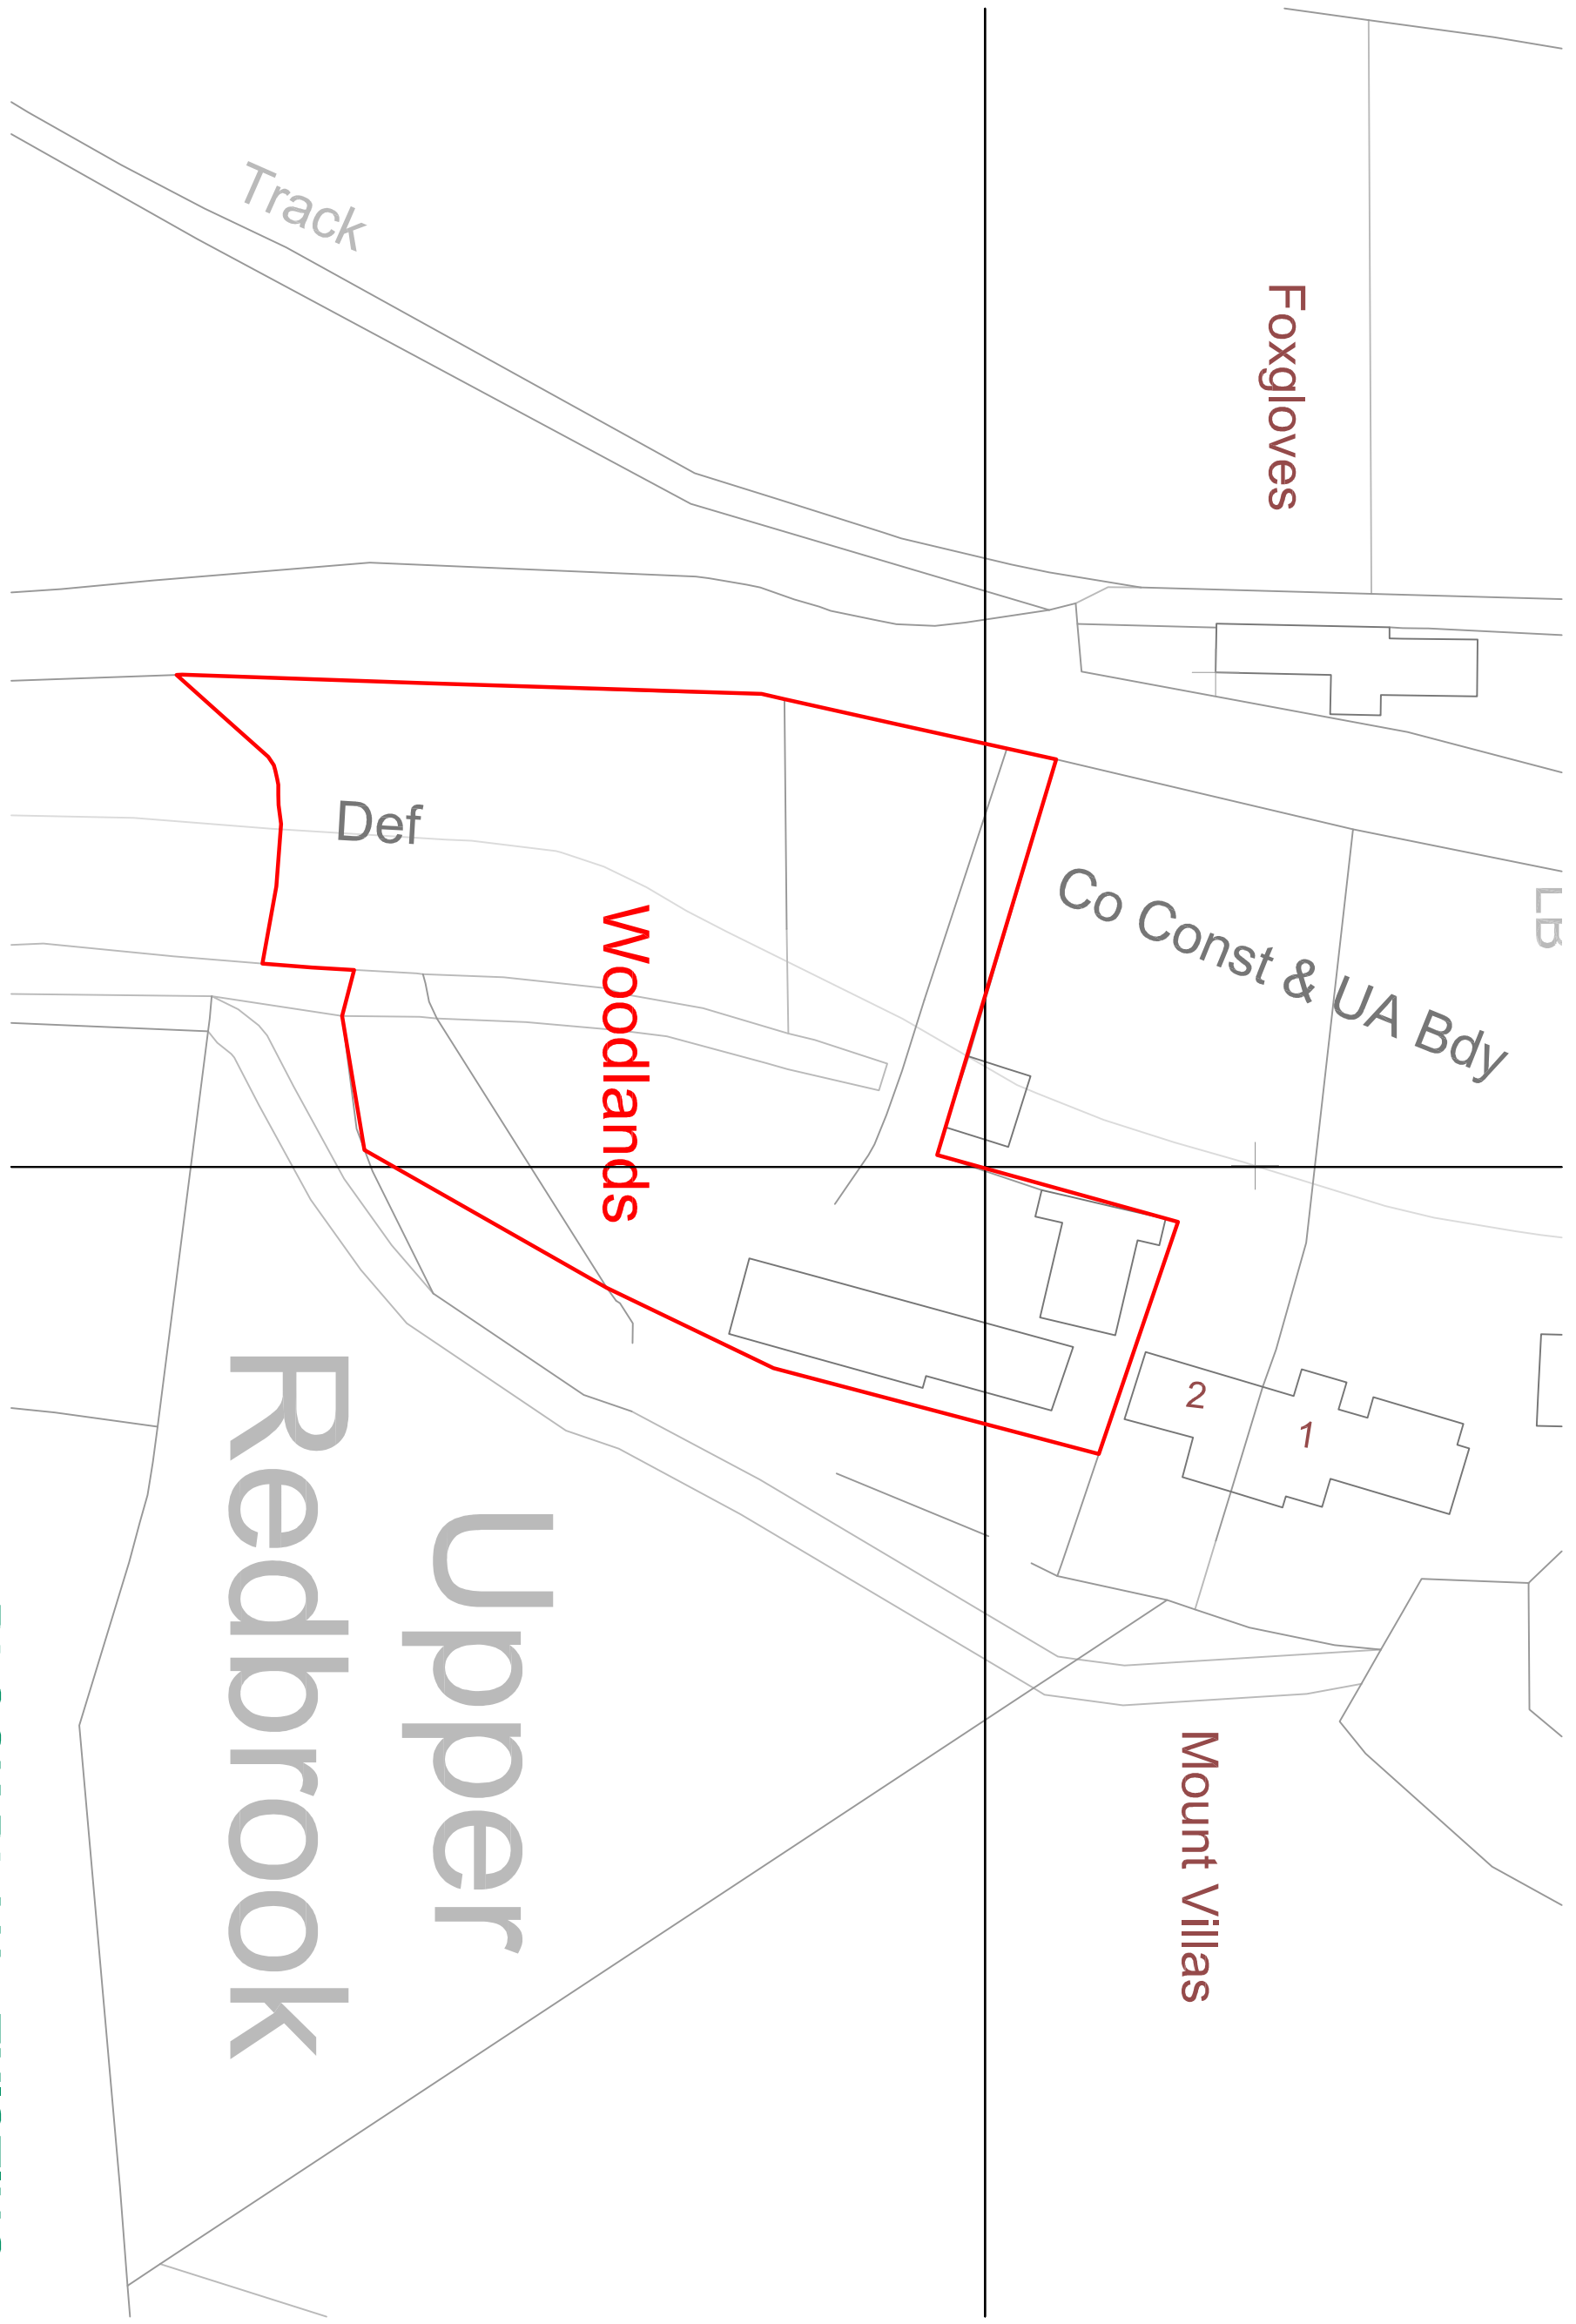

KEY:

BOUNDARY LINE OF PROPERTY

EXISTING GARDEN BUILDING
PROPOSED WORKS

OS LICENSE No. 305106
OS PARTNER LICENSE No. 100031961



BLOCK PLAN - EXISTING

Upper Redbrook

No.	Revision/ Issue	Date
A	BOUNDARY AMENDED	06.02.24



Thurston Park
Church Road, Thurston
Bury St Edmunds
Suffolk, IP21 3AN
0800 242 5559
www.smartgardenoffices.co.uk

Client Name and Address:

Mari Hutchings
The Woodlands
Upper Redbrook
Monmouth
NP25 4LU

Redbrook Address:

The Woodlands
Upper Redbrook
Monmouth
NP25 4LU

Project: SB110

SUFFOLK BARN 6.4x3.7 2024
SMART OFFICE
BLOCK PLAN EXISTING

Planning No.	SB110B01A
Date	23 01 2024
Scale	1:500 A3

