




# VESTA ARCHITECTS

The Oast House, Stapeley Manor Farm, Odiham, Hampshire, RG29 1JE  
+44 (0)1256 862850 | info@vesta-architects.co.uk

www.vesta-architects.co.uk

## BLOCK PLAN

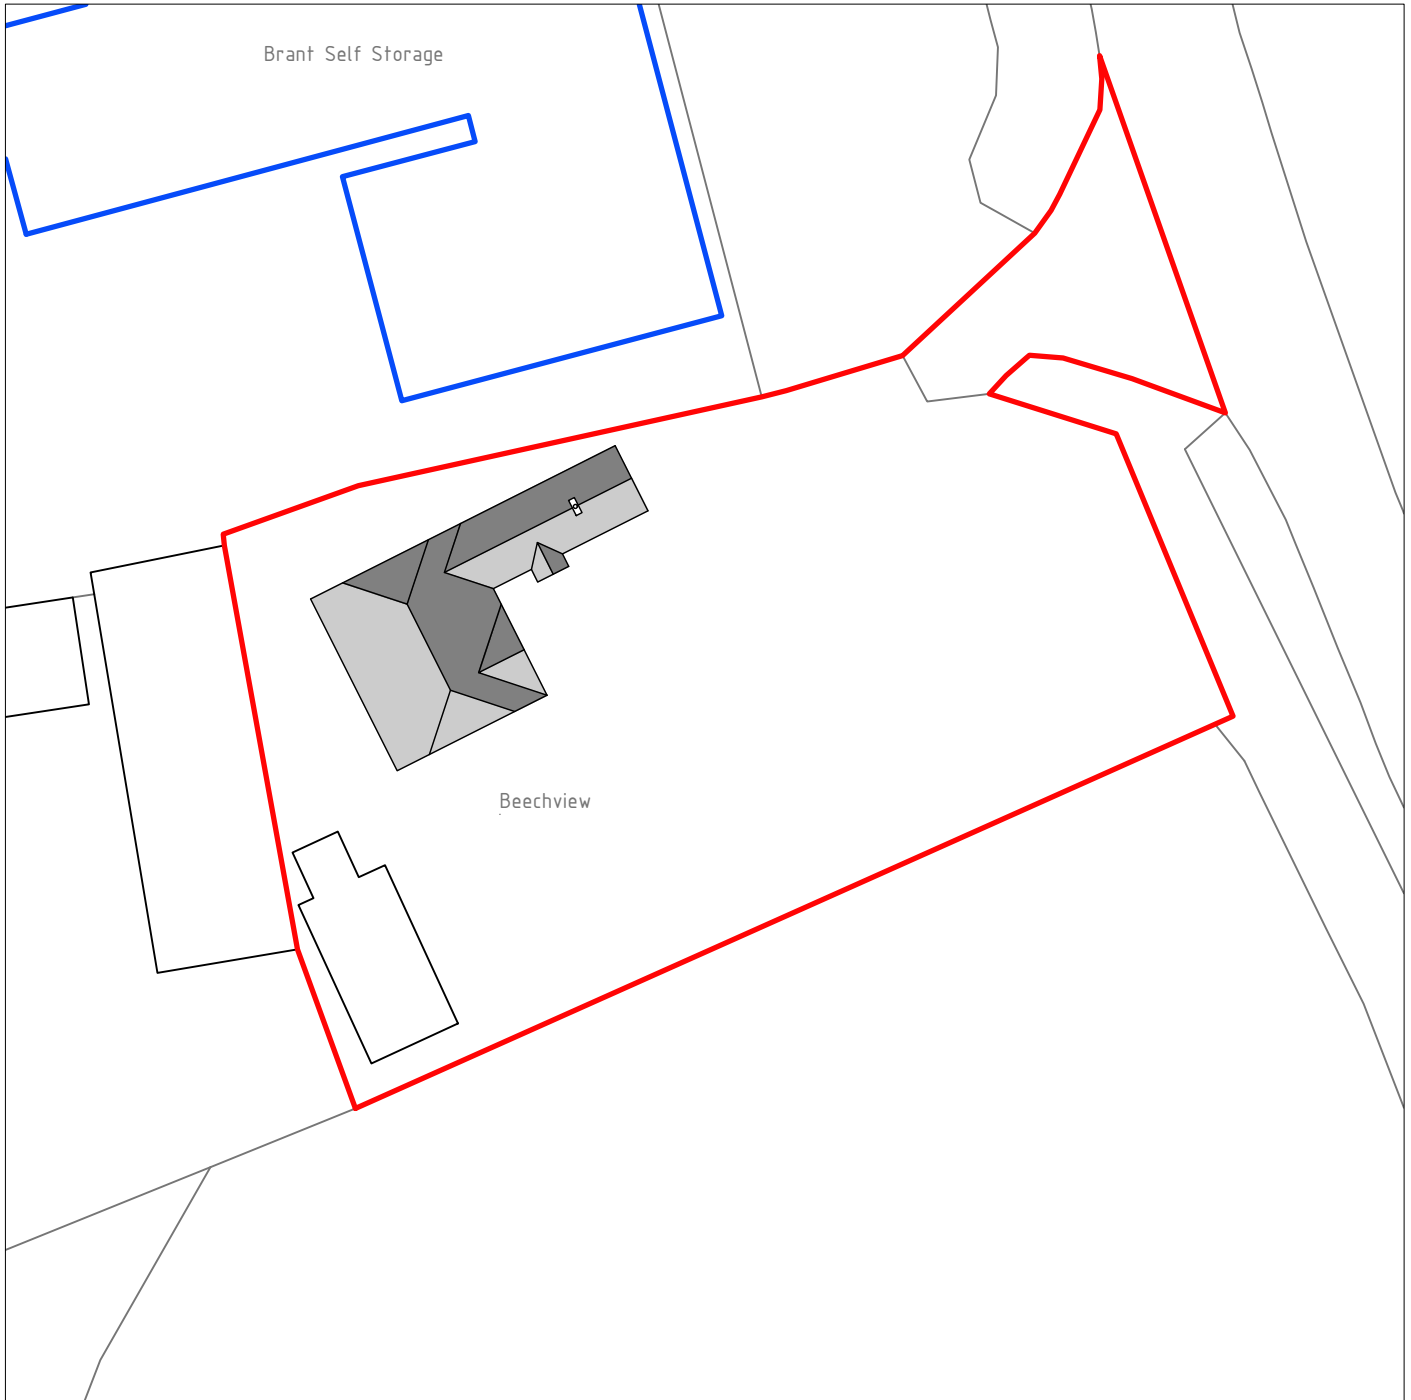

Scale Bar 1:500



Project

BEECH VIEW, BASINGSTOKE ROAD  
BEECH, ALTON, GU34 4BH

Date

FEB 2024

Scale

1:500 @ A4

Drawn

MB

OS Serial No.

AC0000806982

Rev.