


garage.

Proposed ground floor. 1:50.

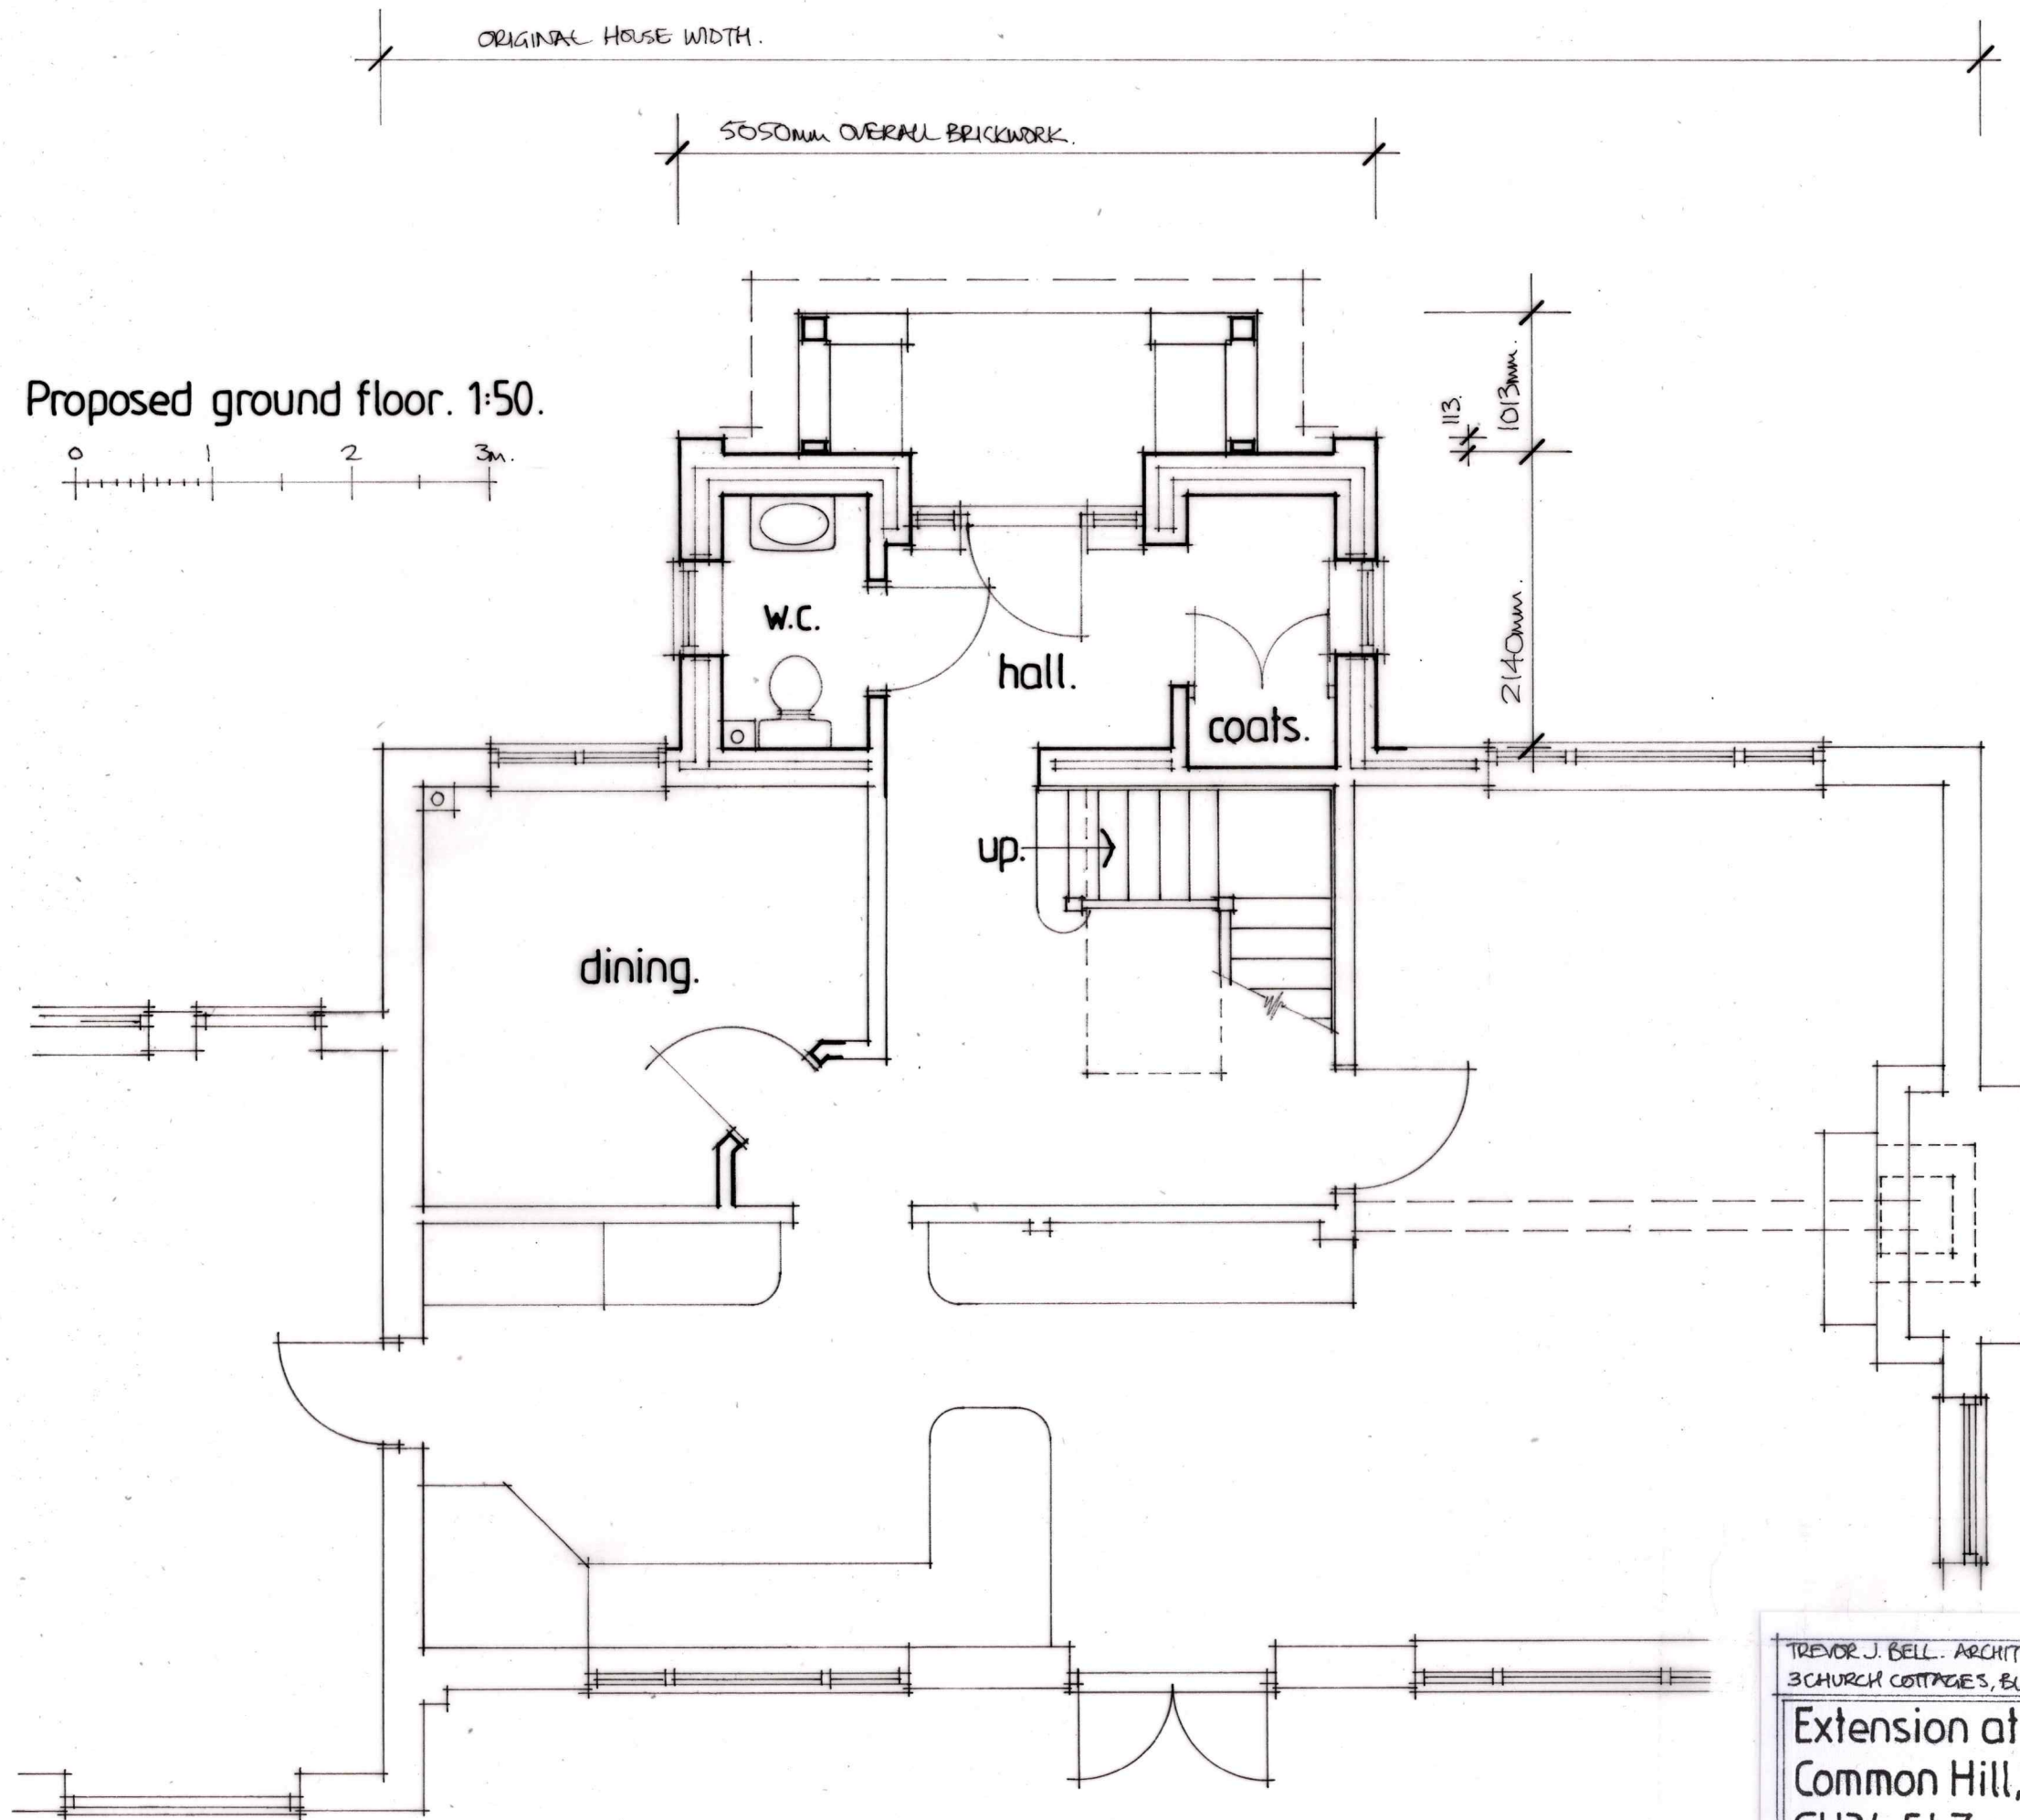

TREVOR J. BELL. ARCHITECTURAL SERVICES. 01420 473131.
3 CHURCH COTTAGES, BLACKMOOR, LISS, HANTS. GU33 6BW.

Extension at Magpie Farm,
Common Hill, Medstead, Alton
GU34 5LZ.

T798/04.

DATE: JANUARY 2024.
SCALE: 1:50 (@A3 SIZE.)