


Existing ground floor. 1:50.

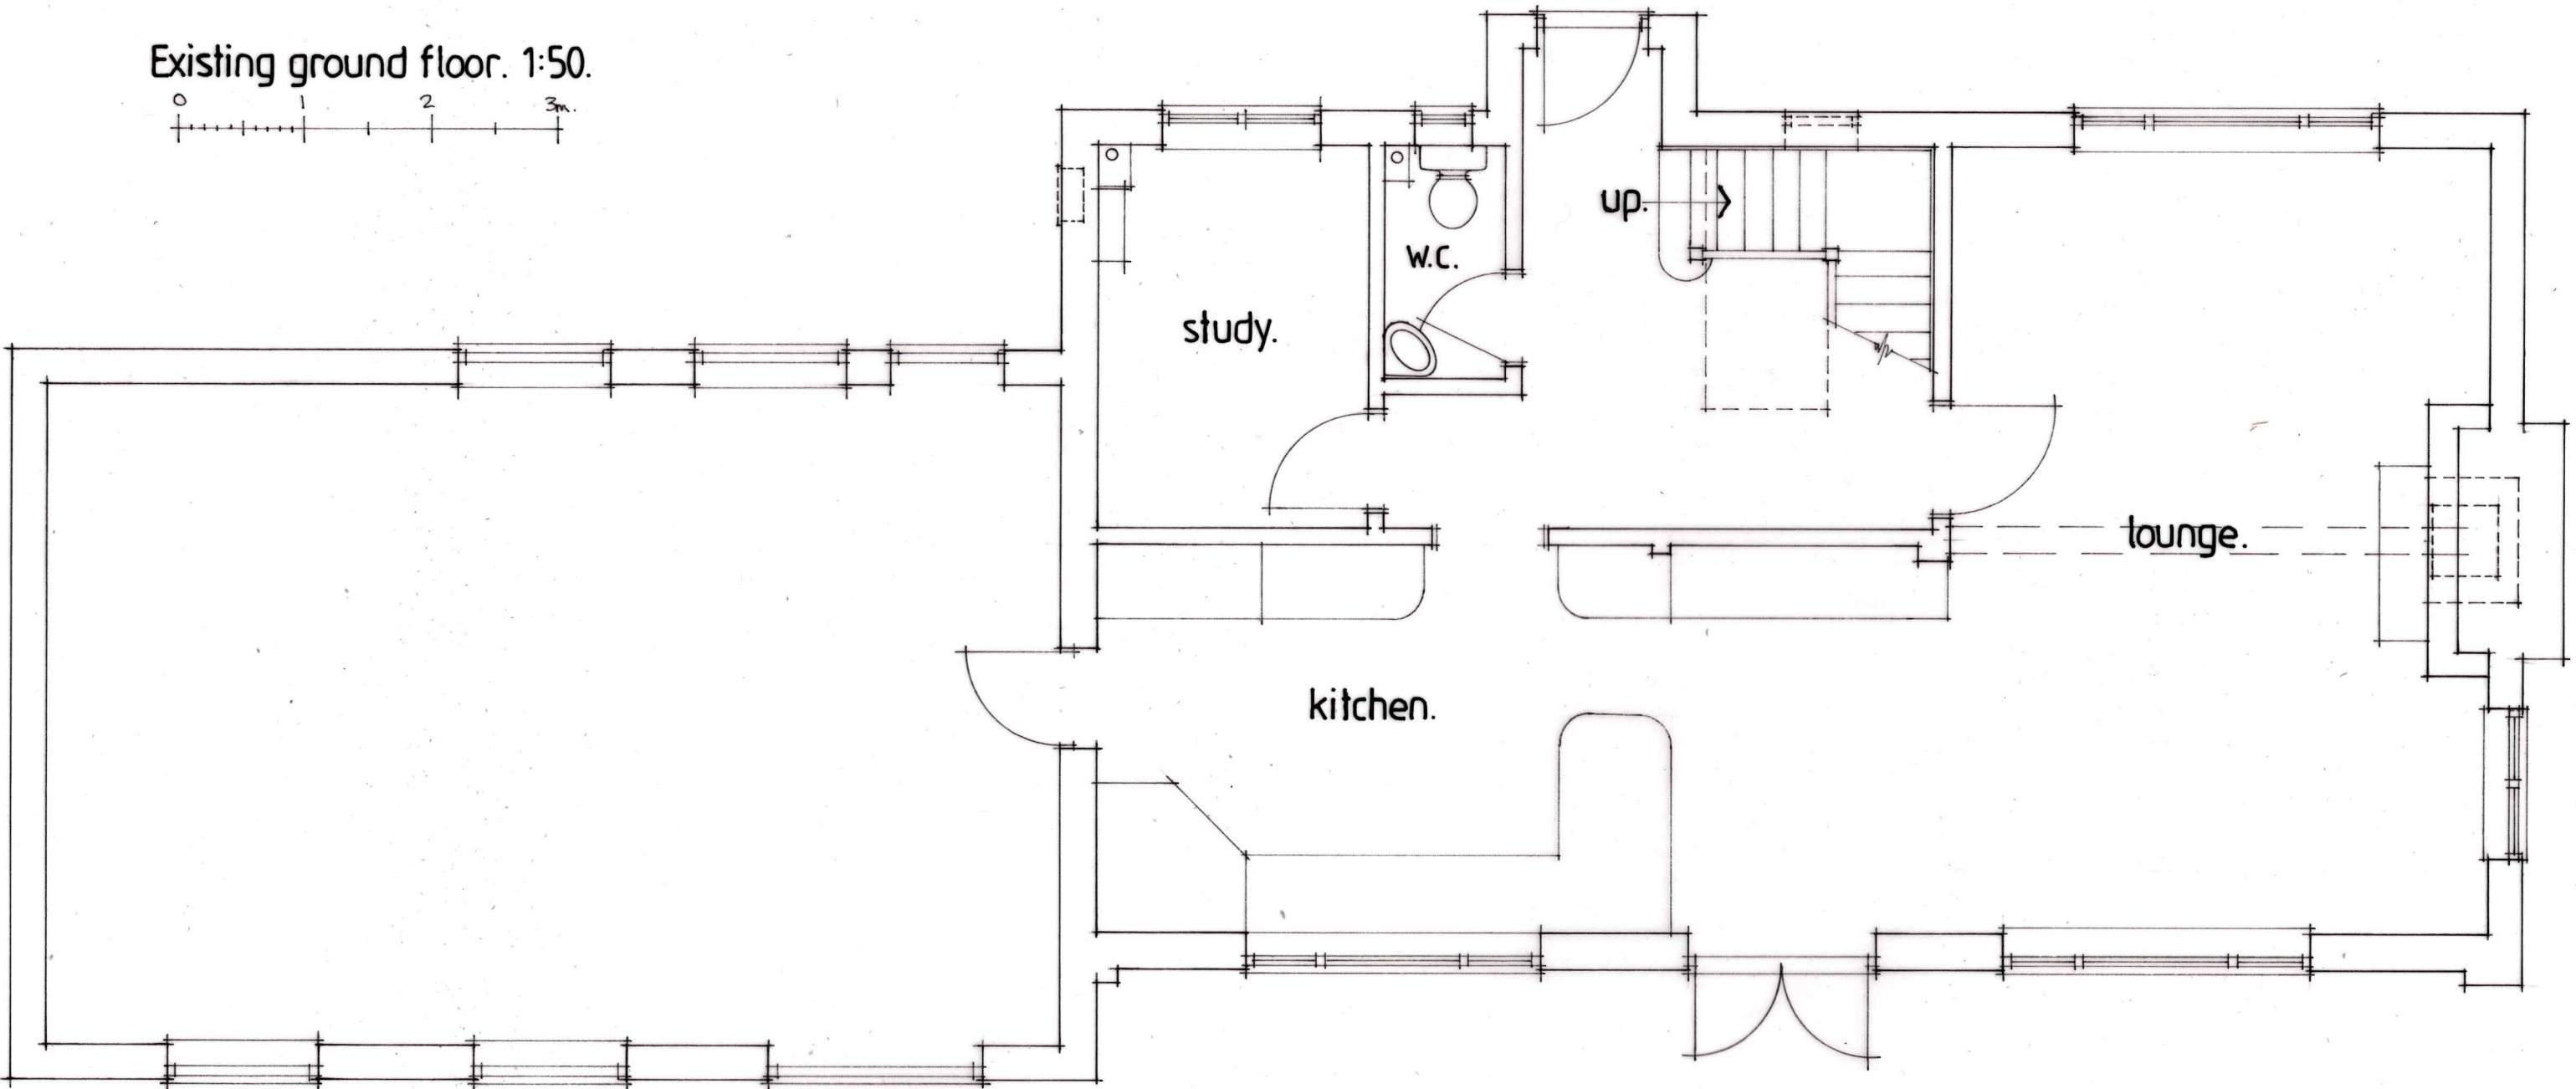

TREVOR J. BELL. ARCHITECTURAL SERVICES. 01420 473131.  
3 CHURCH COTTAGES, BLACKMOOR, LISS, HANTS. GU33 6BW.

Extension at Magpie Farm,  
Common Hill, Medstead, Alton  
GU34 5LZ.

T798/01. DATE: JANUARY 2024.  
SCALE: 1:50 (@ A3 SIZE)