


LOCATION PLAN 1:1250



BLOCK PLAN 1:500

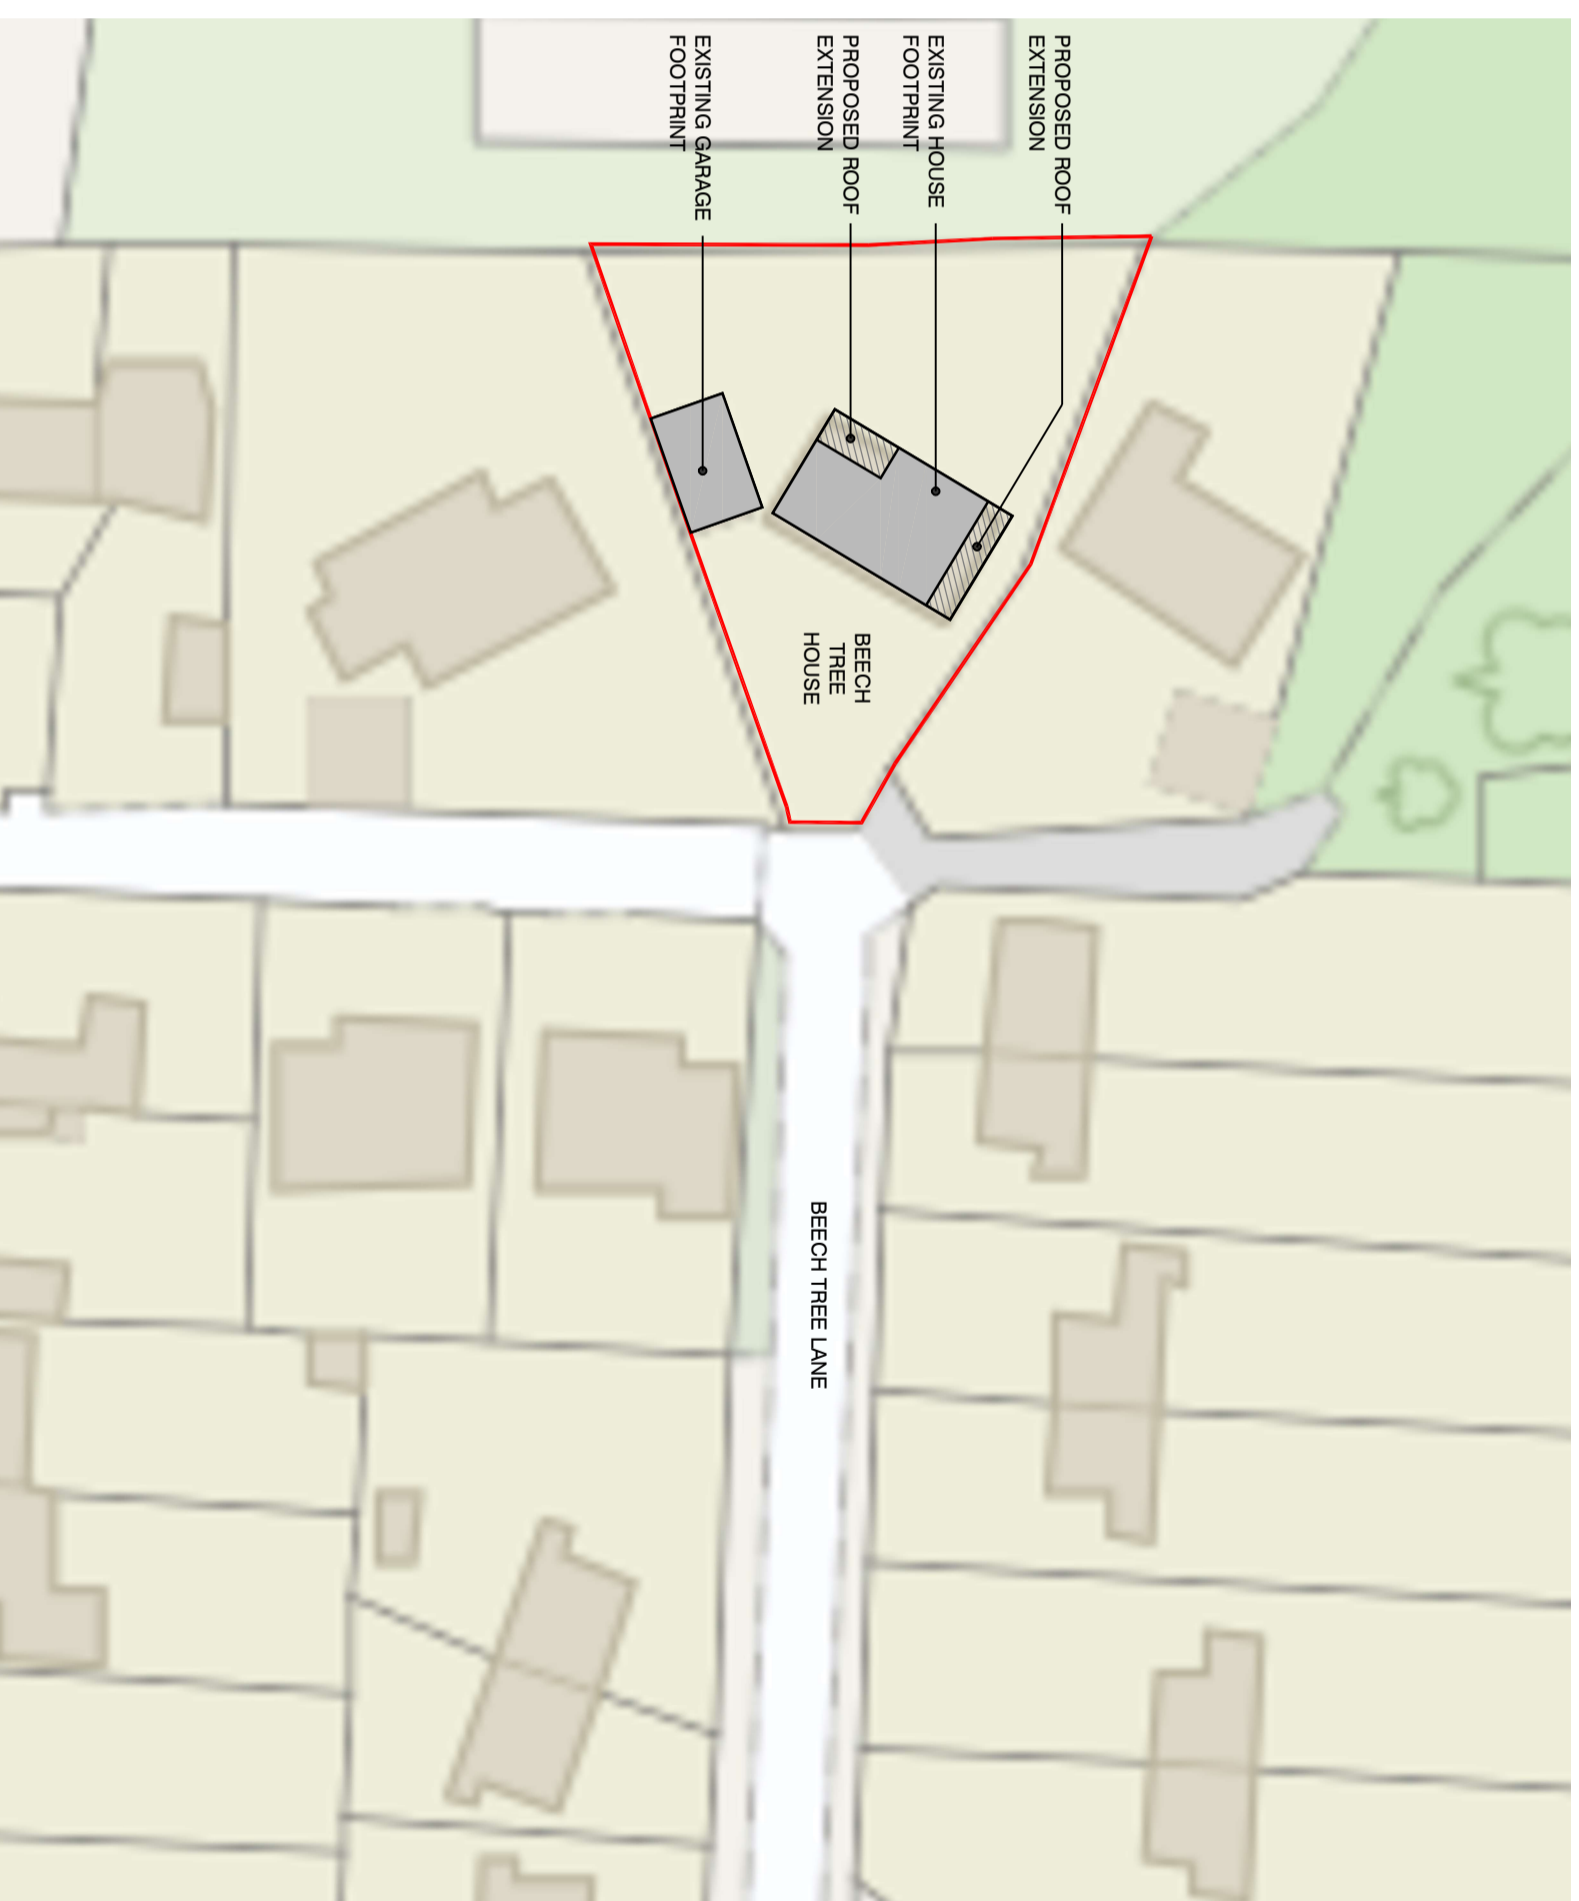

Title
LOCATION and BLOCK PLAN

Rev	Date	Amendment	Scale
	Feb 2024	CPR	1:1250, 500 @ A3
	Job Number	Prefix	Drawing Number
	0624	PA	00

Project
**29 BEECH TREE LANE, BEECH LANE
 GRAYSHOTT SURREY, GU26 6LT**

For
MR and MRS. R. TAYLOR