
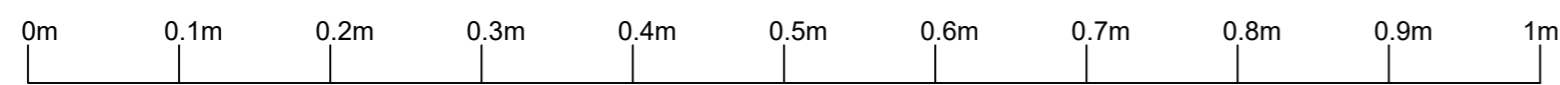


1 - ALL DIMENSIONS TO BE CHECKED ON SITE PRIOR TO COMMENCEMENT OF WORKS.
 2 - THIS DRAWING IS © COPYRIGHT. THIS DRAWING AND DESIGN MUST NOT BE COPIED OR USED WITHOUT THE EXPRESS CONSENT OF MUGA-UK LTD
 3 - ALL PERSONNEL SHOULD BE AWARE OF THE HEALTH AND SAFETY PLAN WHICH IS RETAINED IN THE SITE MANAGERS OFFICE

HEALTH AND SAFETY NOTE

ALL PERSONNEL SHOULD BE AWARE OF THE HEALTH AND SAFETY PLAN WHICH IS RETAINED IN THE SITE MANAGERS OFFICE

ASPHALT PATH

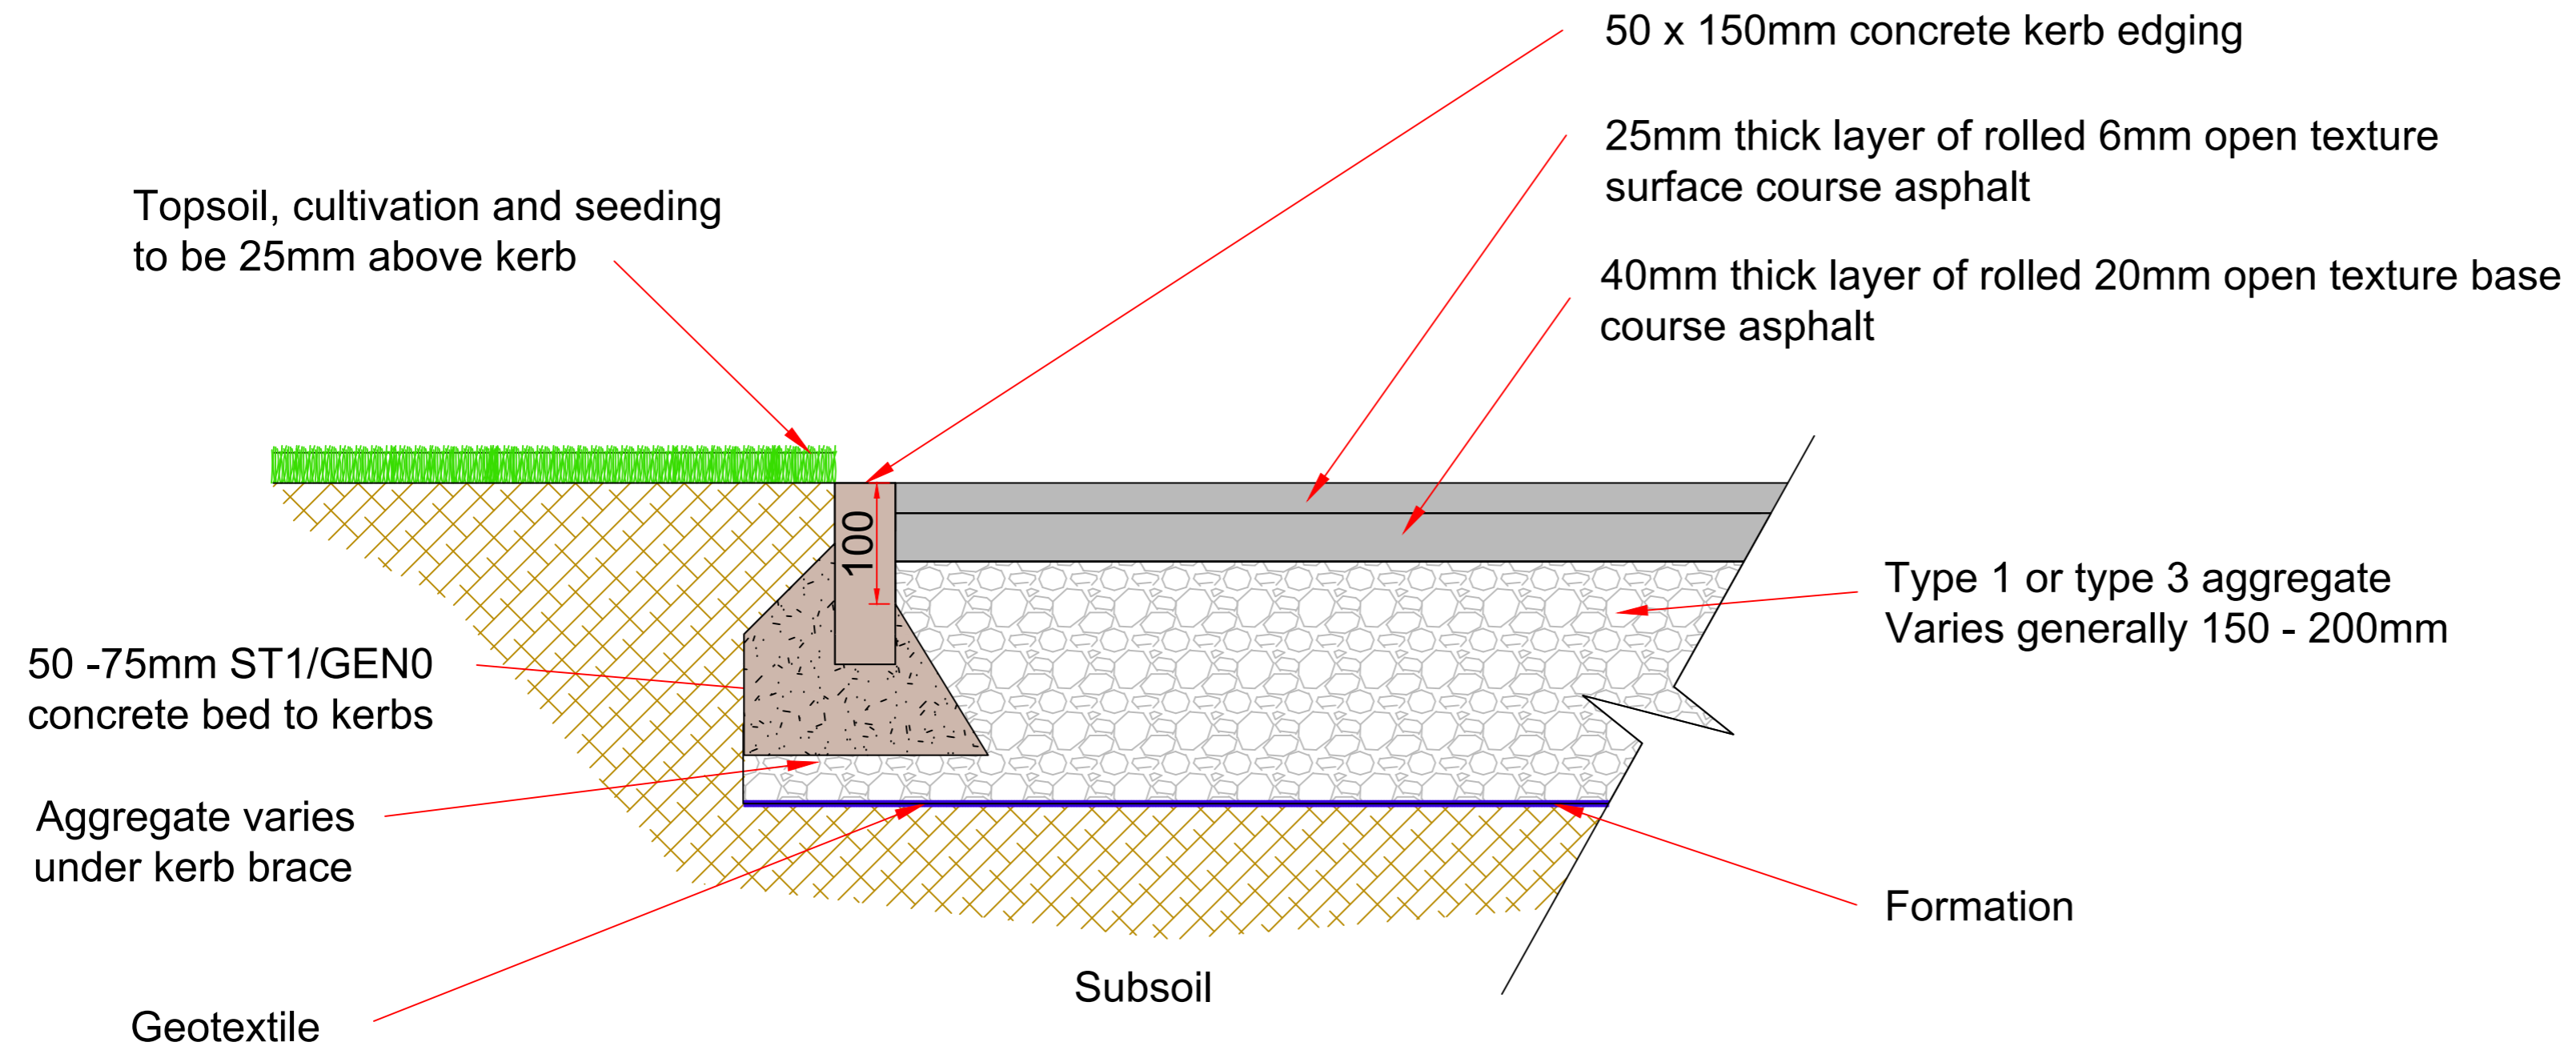

Scale bar 1 : 5

MUGA UK		
SPORTS PITCH CONSULTANTS		
Mill Farm Hathern Road Shepshed Leicestershire LE12 9RP t: +44 (0) 1509 503408 f: +44 (0) 1509 506420		
PROJECT TITLE	PROJECT NUMBER	
OAK GREEN PRIMARY SCHOOL	MUK3123	
TITLE		
PATH CONSTRUCTION DETAIL		
DRAWING No	REV	SCALE
MUK3123-20		1:5
DRAWN BY Neil McHugh	DATE	19-01-24
CHECKED BY	SIZE/PLDT	A3
ACAD FILE		