


Super Rebound

- 1 - ALL DIMENSIONS TO BE CHECKED ON SITE PRIOR TO COMMENCEMENT OF WORKS.
- 2 - THIS DRAWING IS © COPYRIGHT. THIS DRAWING AND DESIGN MUST NOT BE COPIED OR USED WITHOUT THE EXPRESS CONSENT OF MUGA-UK LTD
- 3 - ALL PERSONNEL SHOULD BE AWARE OF THE HEALTH AND SAFETY PLAN WHICH IS RETAINED IN THE SITE MANAGERS OFFICE


HEALTH AND SAFETY NOTE

ALL PERSONNEL SHOULD BE AWARE OF THE HEALTH AND SAFETY PLAN WHICH IS RETAINED IN THE SITE MANAGERS OFFICE

BAY DETAIL

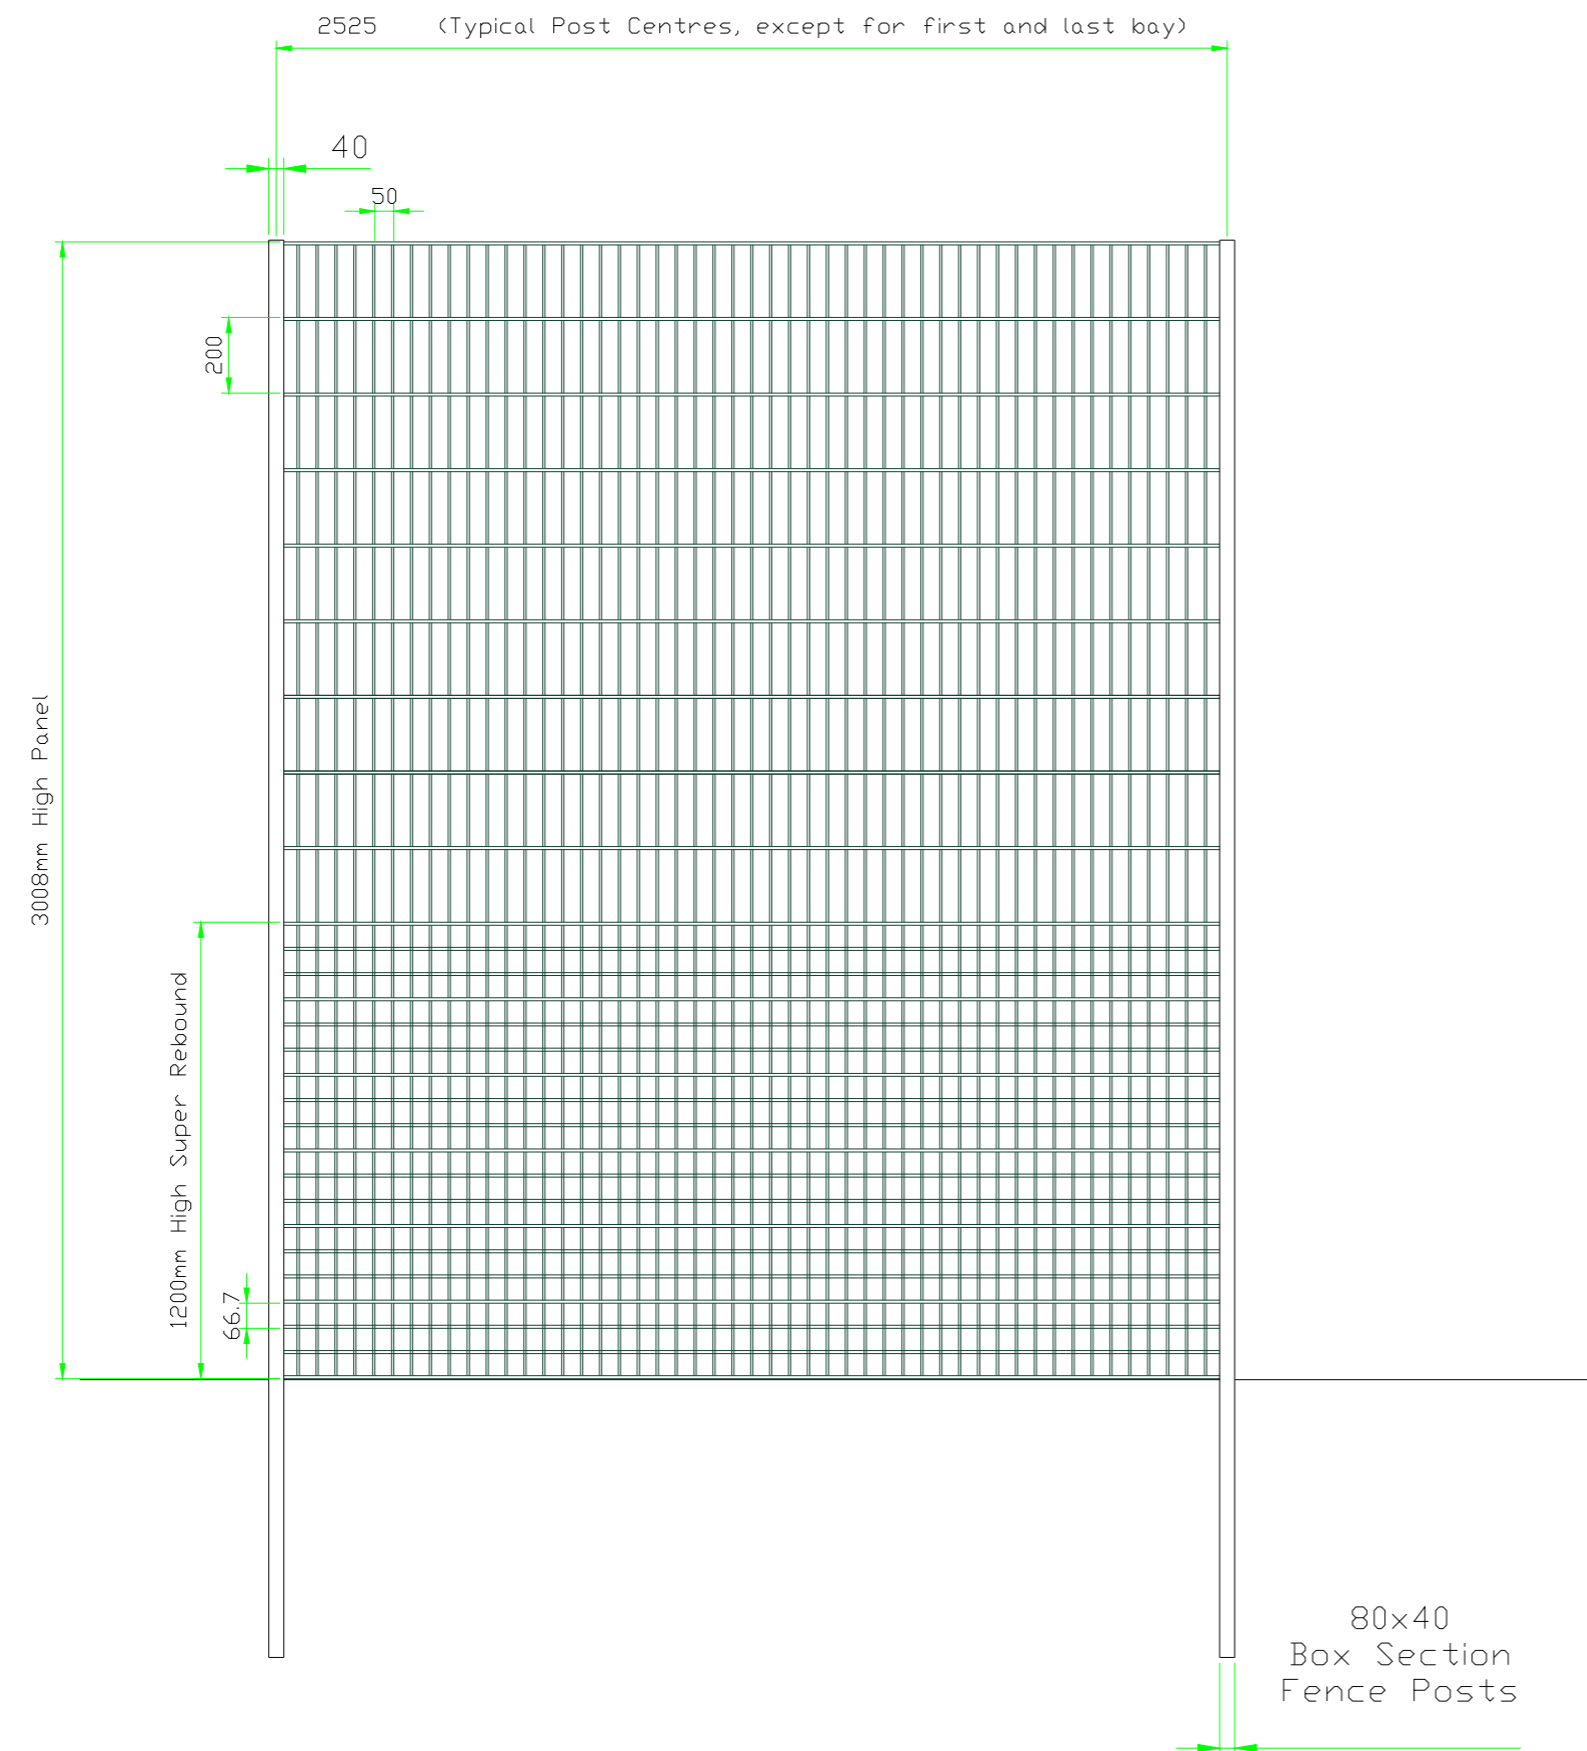

SIDE ELEVATION

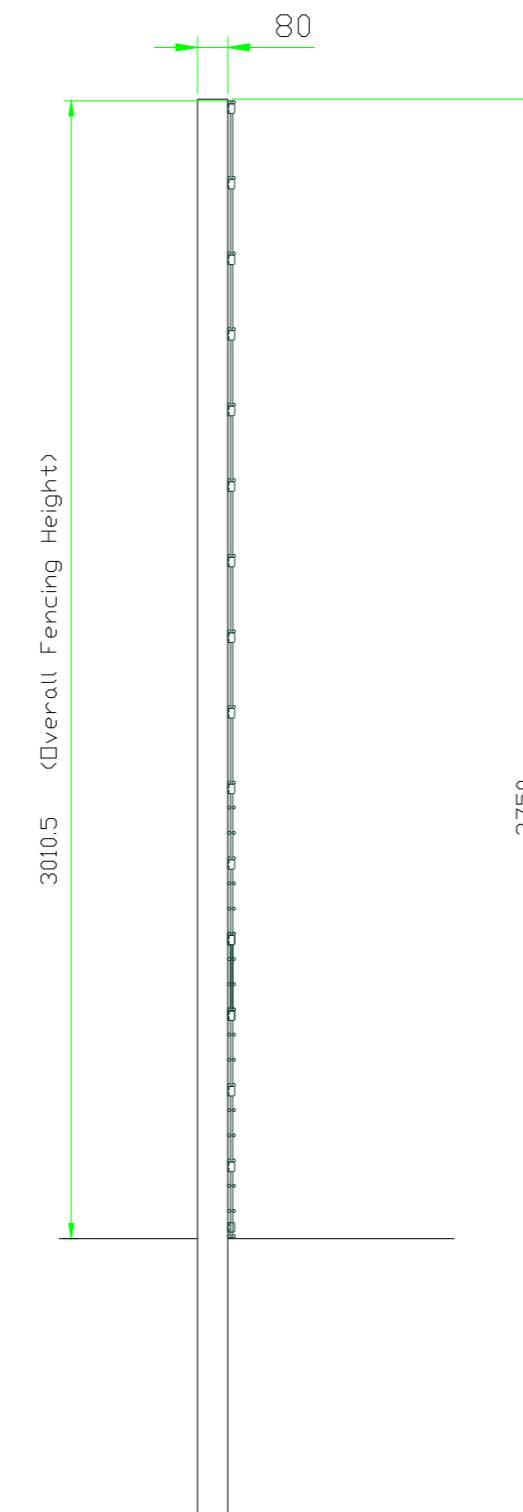

MUGA UK
SPORTS PITCH CONSULTANTS
 Mill Farm Hathern Road Shepshed Leicestershire
 LE12 9RP t: +44 (0) 1509 503408 f: +44 (0) 1509 506420

PROJECT TITLE	PROJECT NUMBER
OAK GREEN PRIMARY SCHOOL	MUK3123
TITLE	

MUGA 3m FENCE ELEVATION DETAIL

DRAWING No	REV	SCALE
MUK3123-11		1:20
DRAWN BY Neil McHugh	DATE 19-01-24	
CHECKED BY	SIZE/PLOT A3	
ACAD FILE		