


Existing Side Elevation

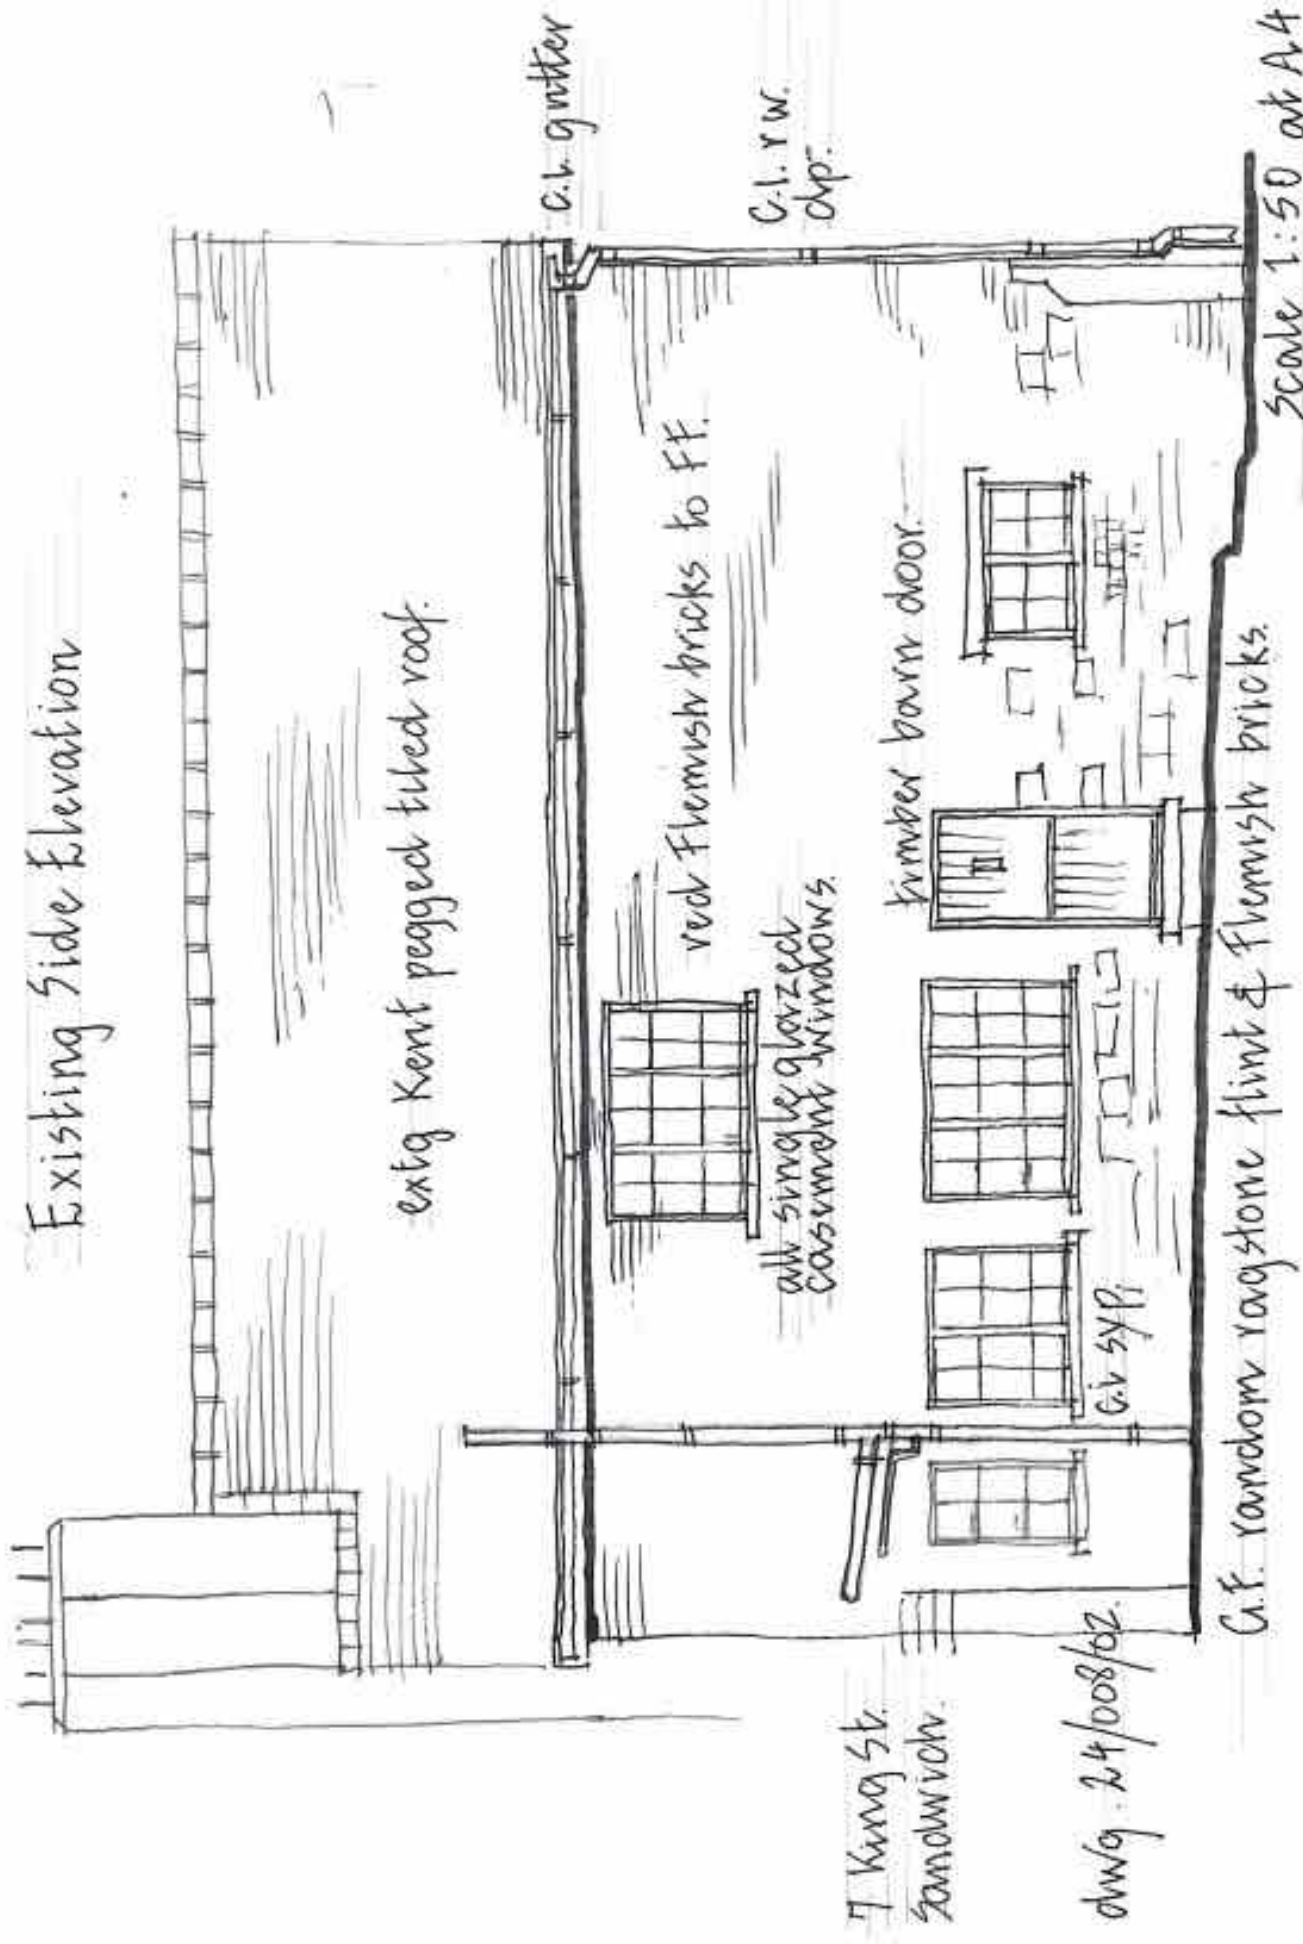

extg Kent pegged tiled roof.

c.i. gutter

red Flemish bricks to FF.

c.l. r.w.
chp.

all singly glazed
casement windows

timber barn door

c.i. syp.

c.f. random ragstone flint & Flemish bricks

Scale 1:50 at A4

7 King St.
Sandwich

dwg. 24/008/02.