


TYPICAL ELEVATION 1:20

Notes:  
 Sketch schemes may be based on plan information of unknown origin and is subject to verification and survey.  
 Contractors must verify all dimensions on site before commencing any work or shop drawings. This drawing is not to be scaled. Use figured dimensions only.  
 Building areas are liable to adjustment over the course of the design process due to ongoing construction detailing developments.

Subject to statutory approvals and survey.

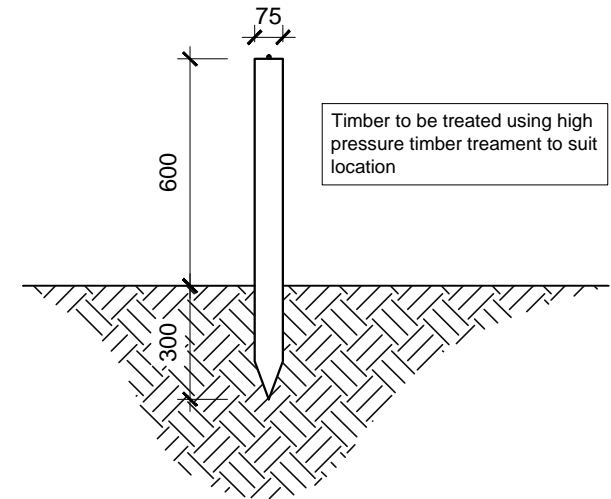

TYPICAL SECTION 1:20

C	Drawing Re-Titled	29.04.19	DJR
B	Detail updated to suit client comments	20.09.13	TA
A	Detail updated following senior review	15.02.13	DJB
revisions			
status -			

project **Standard Details**  
 client **Gleeson Homes & Regeneration**  
 title **600mm High Post and Wire Fence**

drawn je checked . date 13.04.11 scale 1:20@A4

job no 0282 drawing no SD103 rev C

