
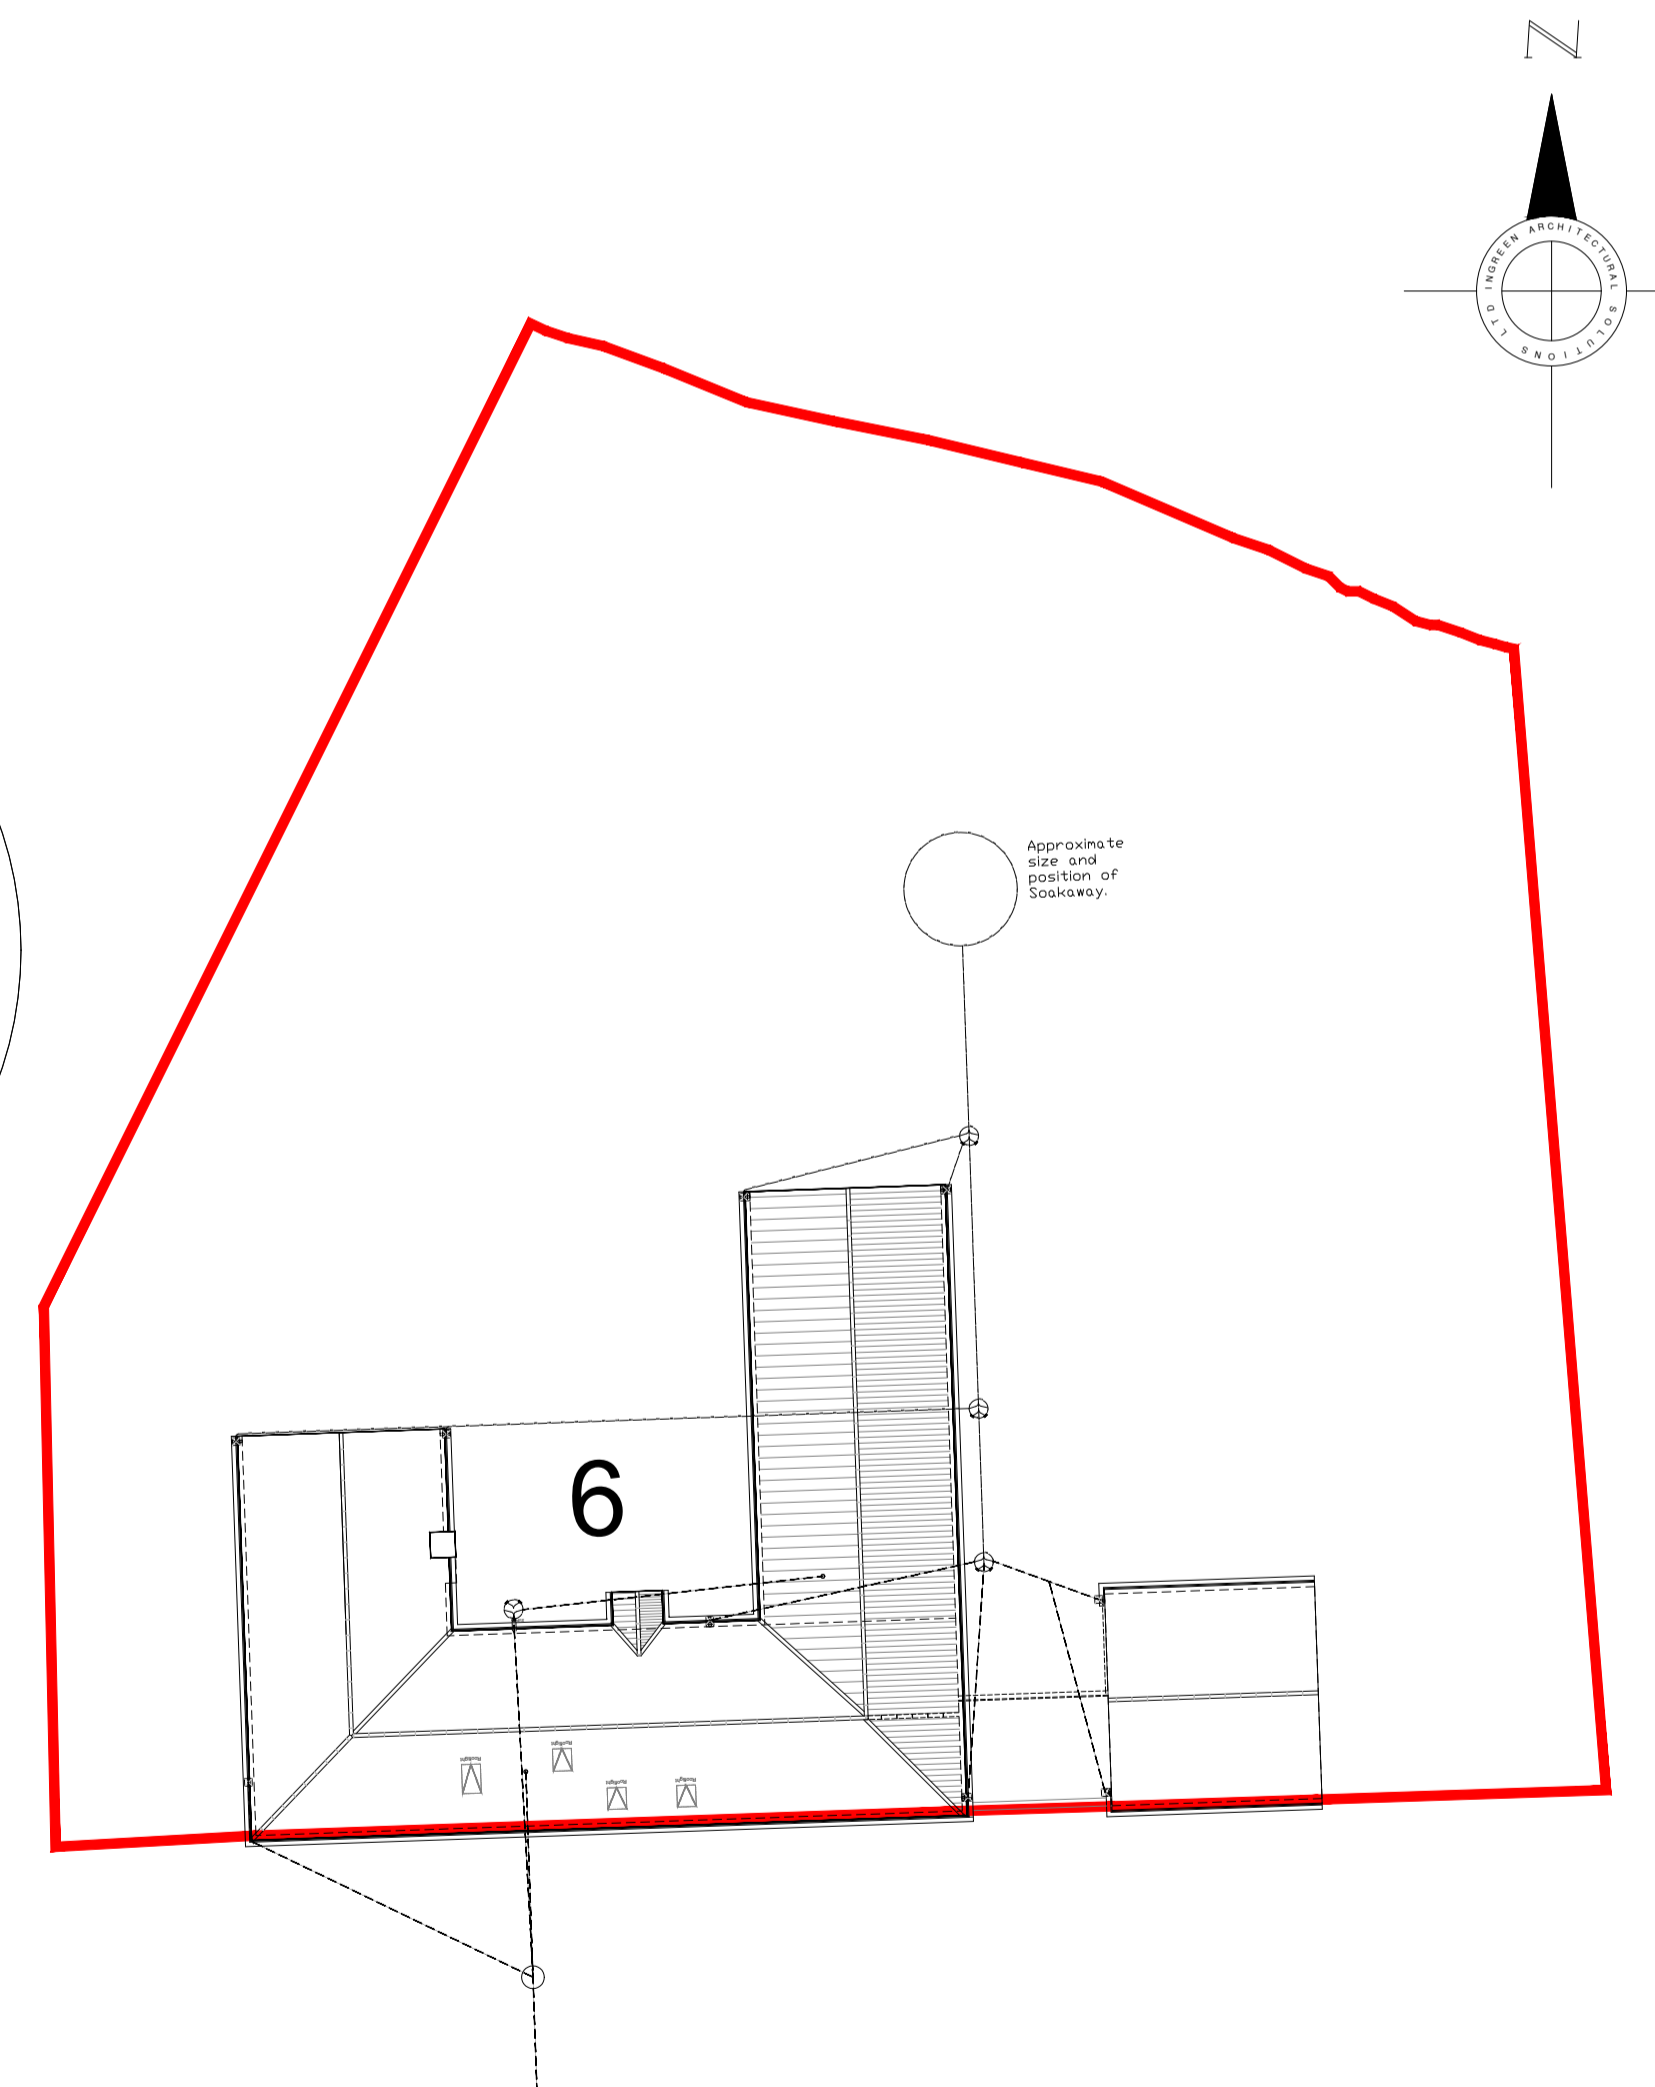
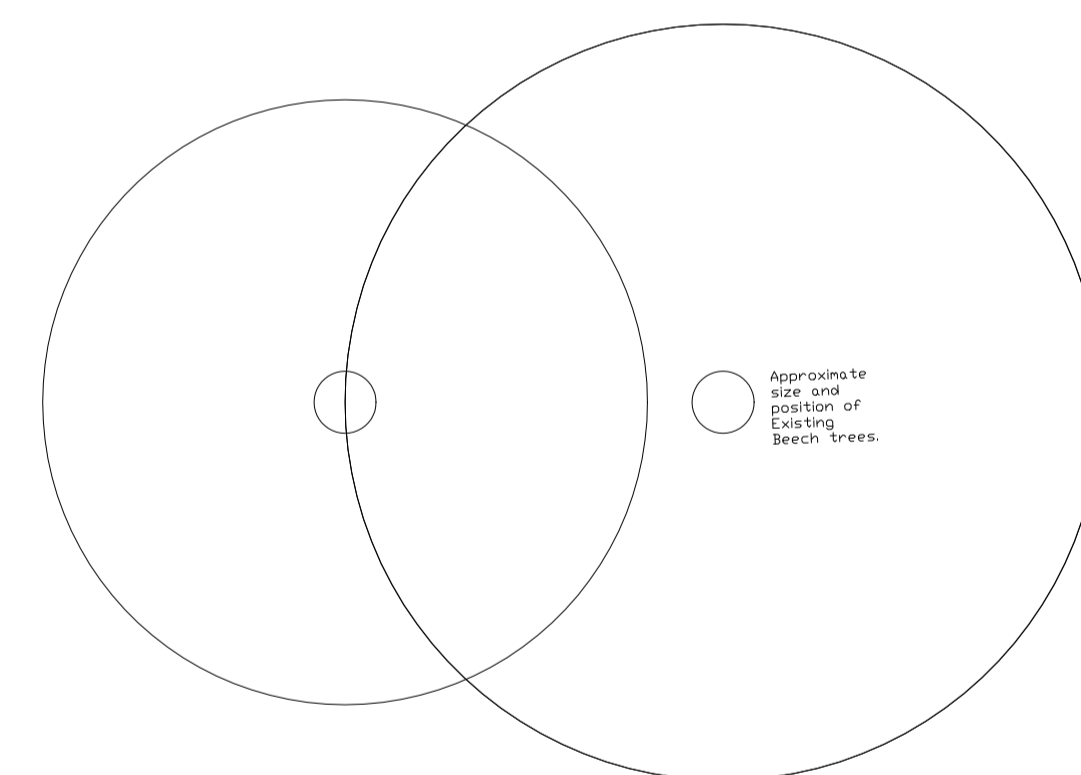


NOTES
 Do not scale from this drawing. Only figured dimensions are to be taken from this drawing.
 Contractor must verify all dimensions on site before commencing any work or shop drawings.
 Report any discrepancies to the Ingreen Architectural Solutions Ltd before commencing work.
 Work within the CDM 2015 Regulations is not to start until a Health and Safety Plan has been produced.
 This drawing is copyright and must not be reproduced without consent of Ingreen Architectural Solutions Ltd
 This drawing originates from the CAD file:
 C:\Users\foxya\Desktop\Backup\A240201 6 Beechside Staindrop\6 Beechside Staindrop.dwg

REVISIONS

Rev	Description	Drawn	Date	STATUS

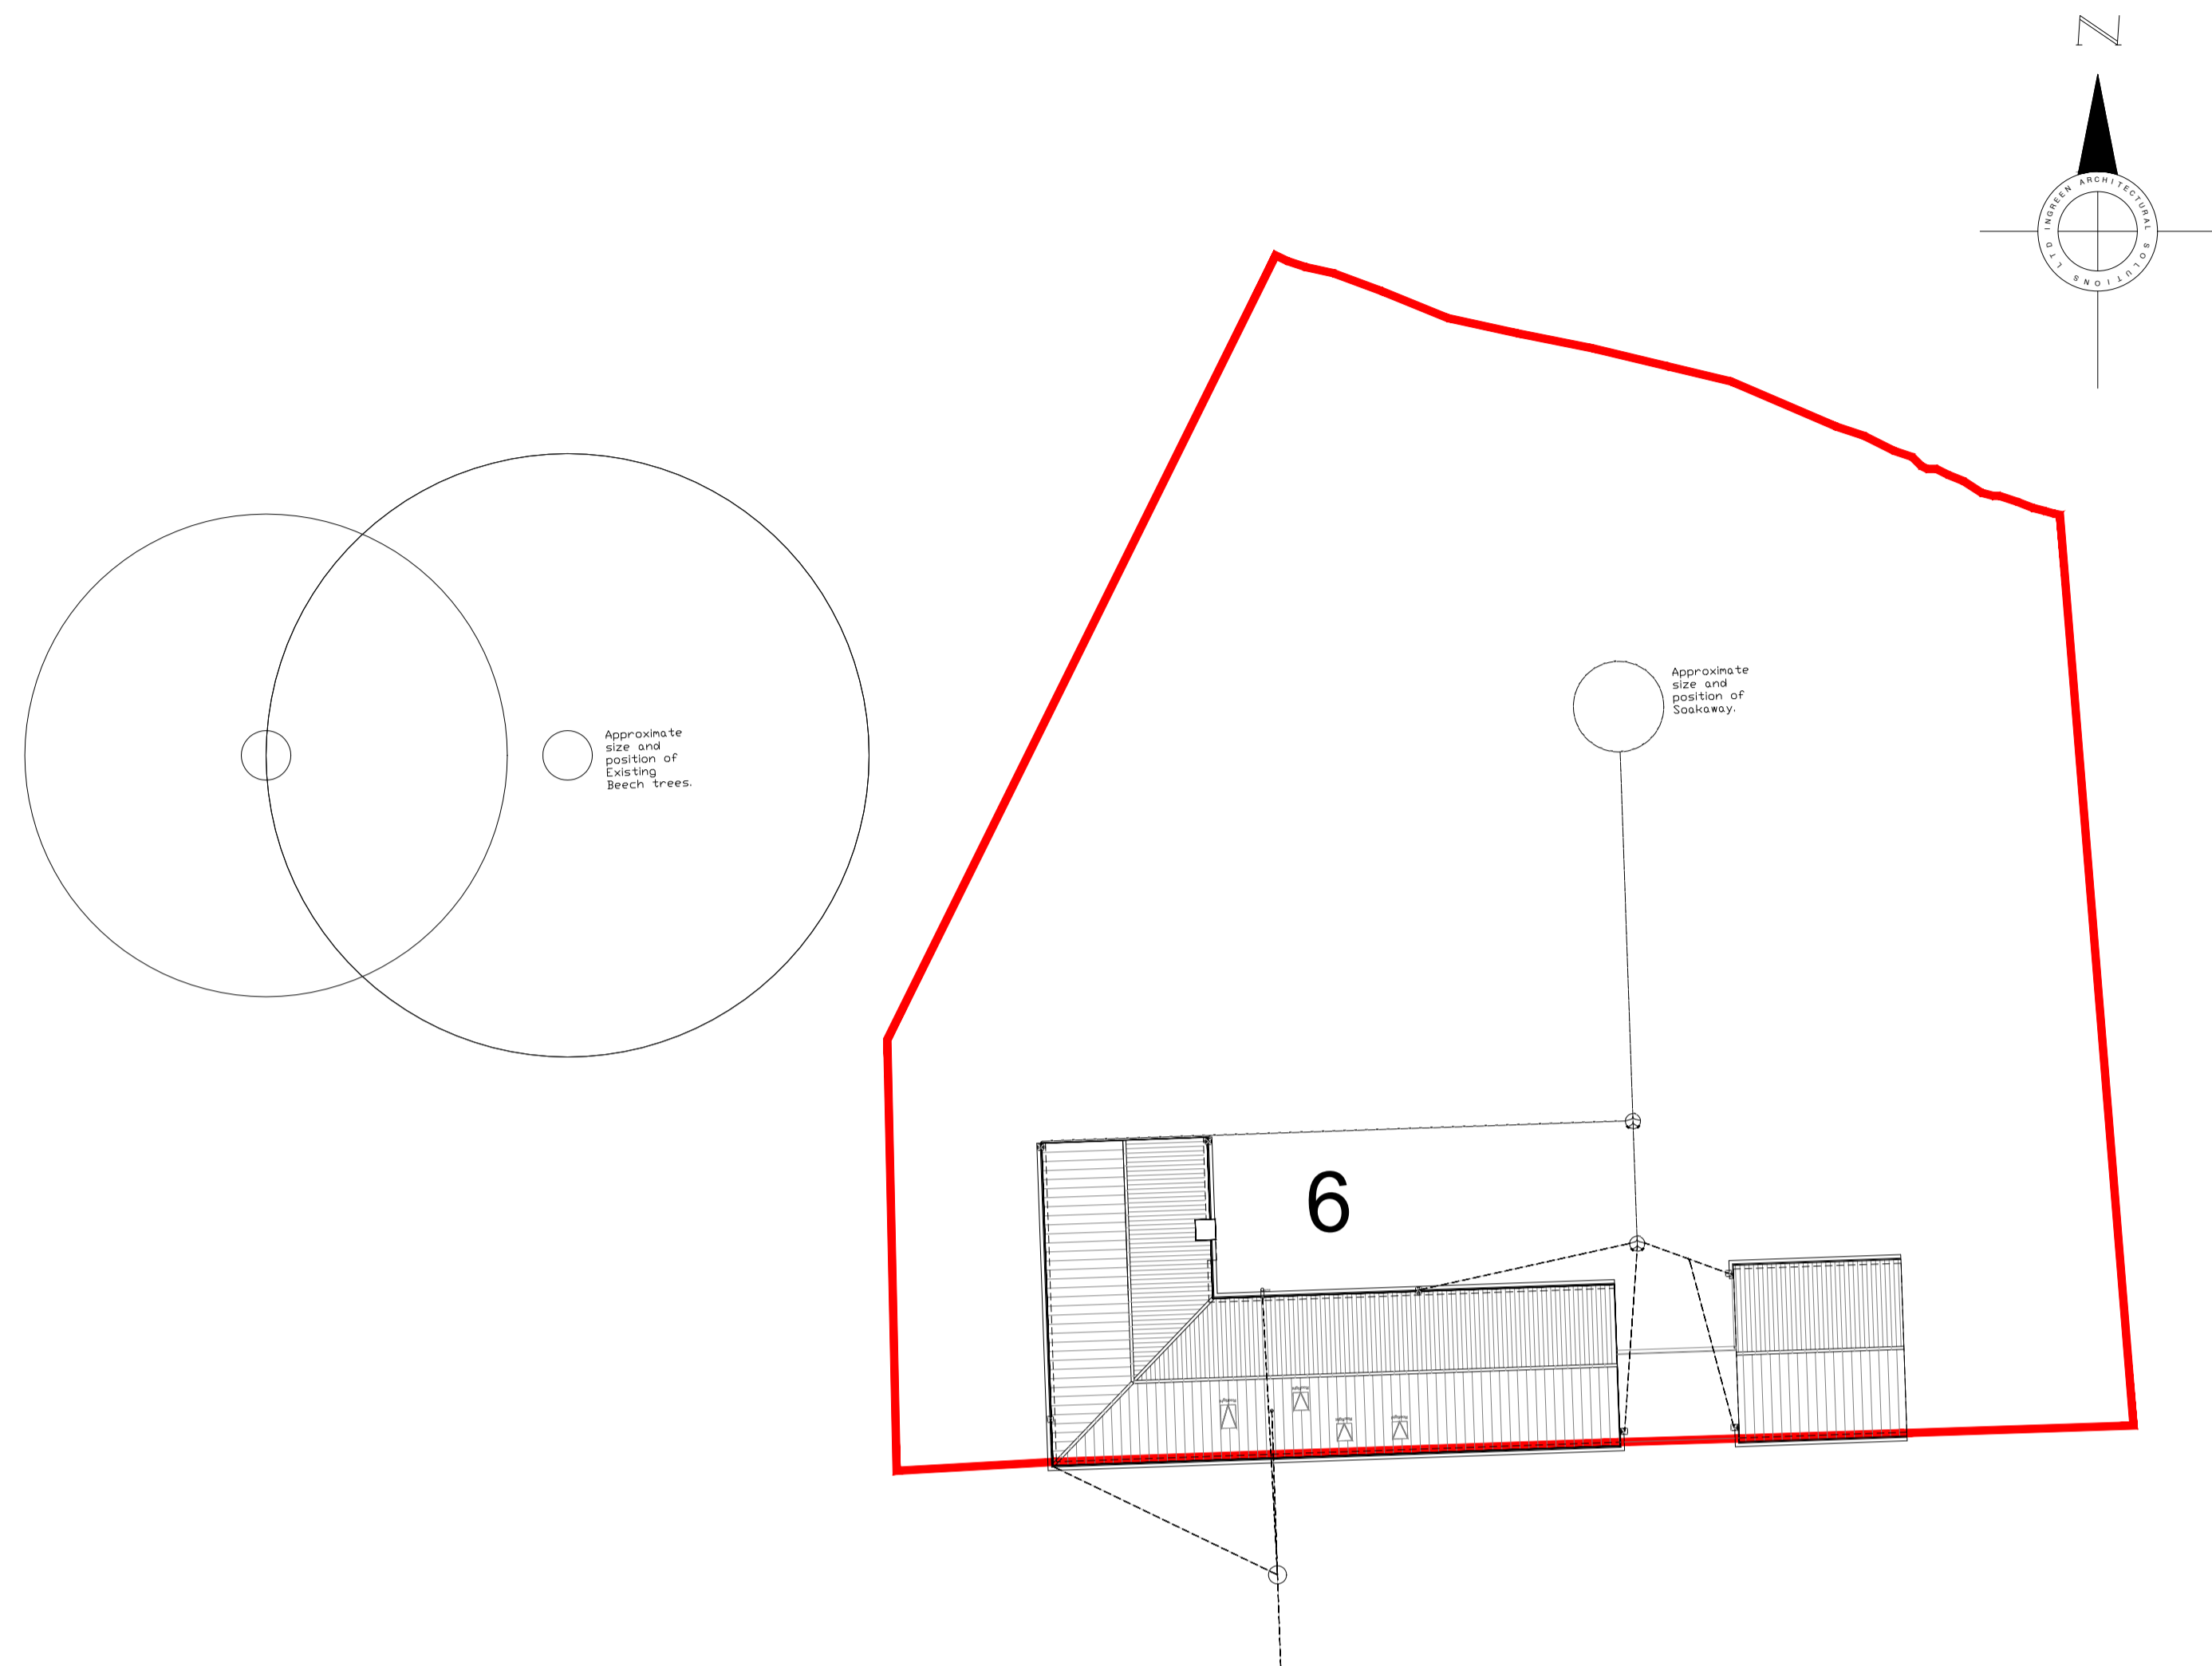

PROJECT
**Single Storey Extension to
 6 Beechside, Staindrop
 for Miss H. Beadle**

DRAWING TITLE
Existing and Proposed Block Plans

<p>The Manor House, West End, Sedgfield Co. Durham TS21 2BW Company No. 07675376 VAT Reg 117 8553 01 Tel: 01740 669163 Mob: 07813883678</p>	Drawn By	JF
	Date Drawn	Feb 2024
	Scale @ A1	1:200
	Revision	

Drawing No. **A240201 - P03**