


# PLAN 2

MEASUREMENTS IN CM

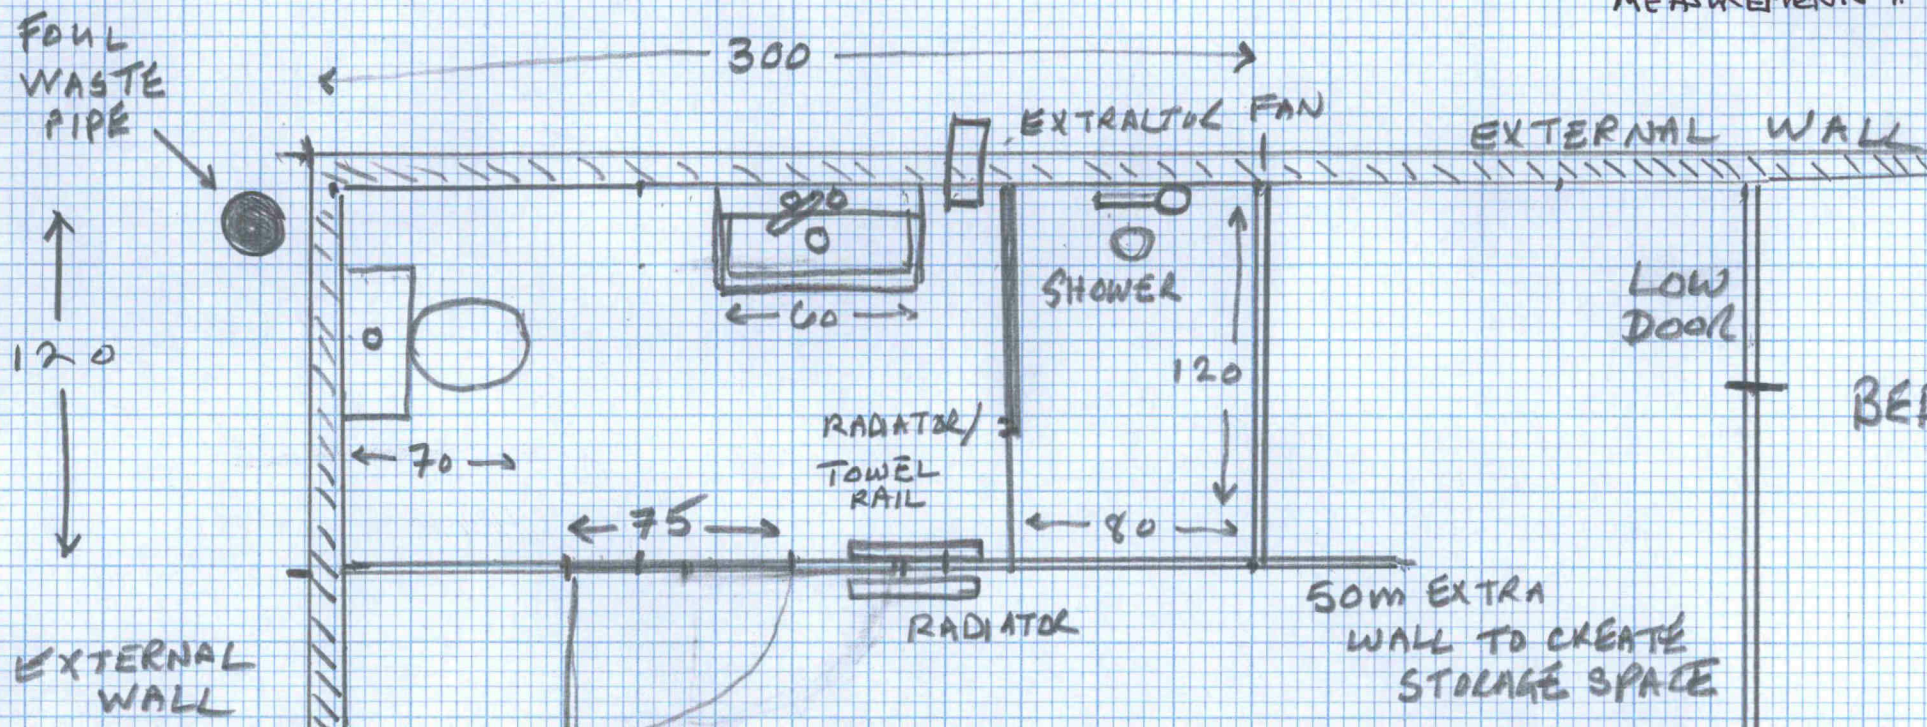

120

300

EXTERNAL WALL

70

75

60

RADIATOR/  
TOWEL  
RAIL

EXTRACTOR FAN

SHOWER

120

80

RADIATOR

50cm EXTRA  
WALL TO CREATE  
STORAGE SPACE

350

WINDOW

LOW  
DOOR

BEDROOM