





Section A-A
Scale 1:100

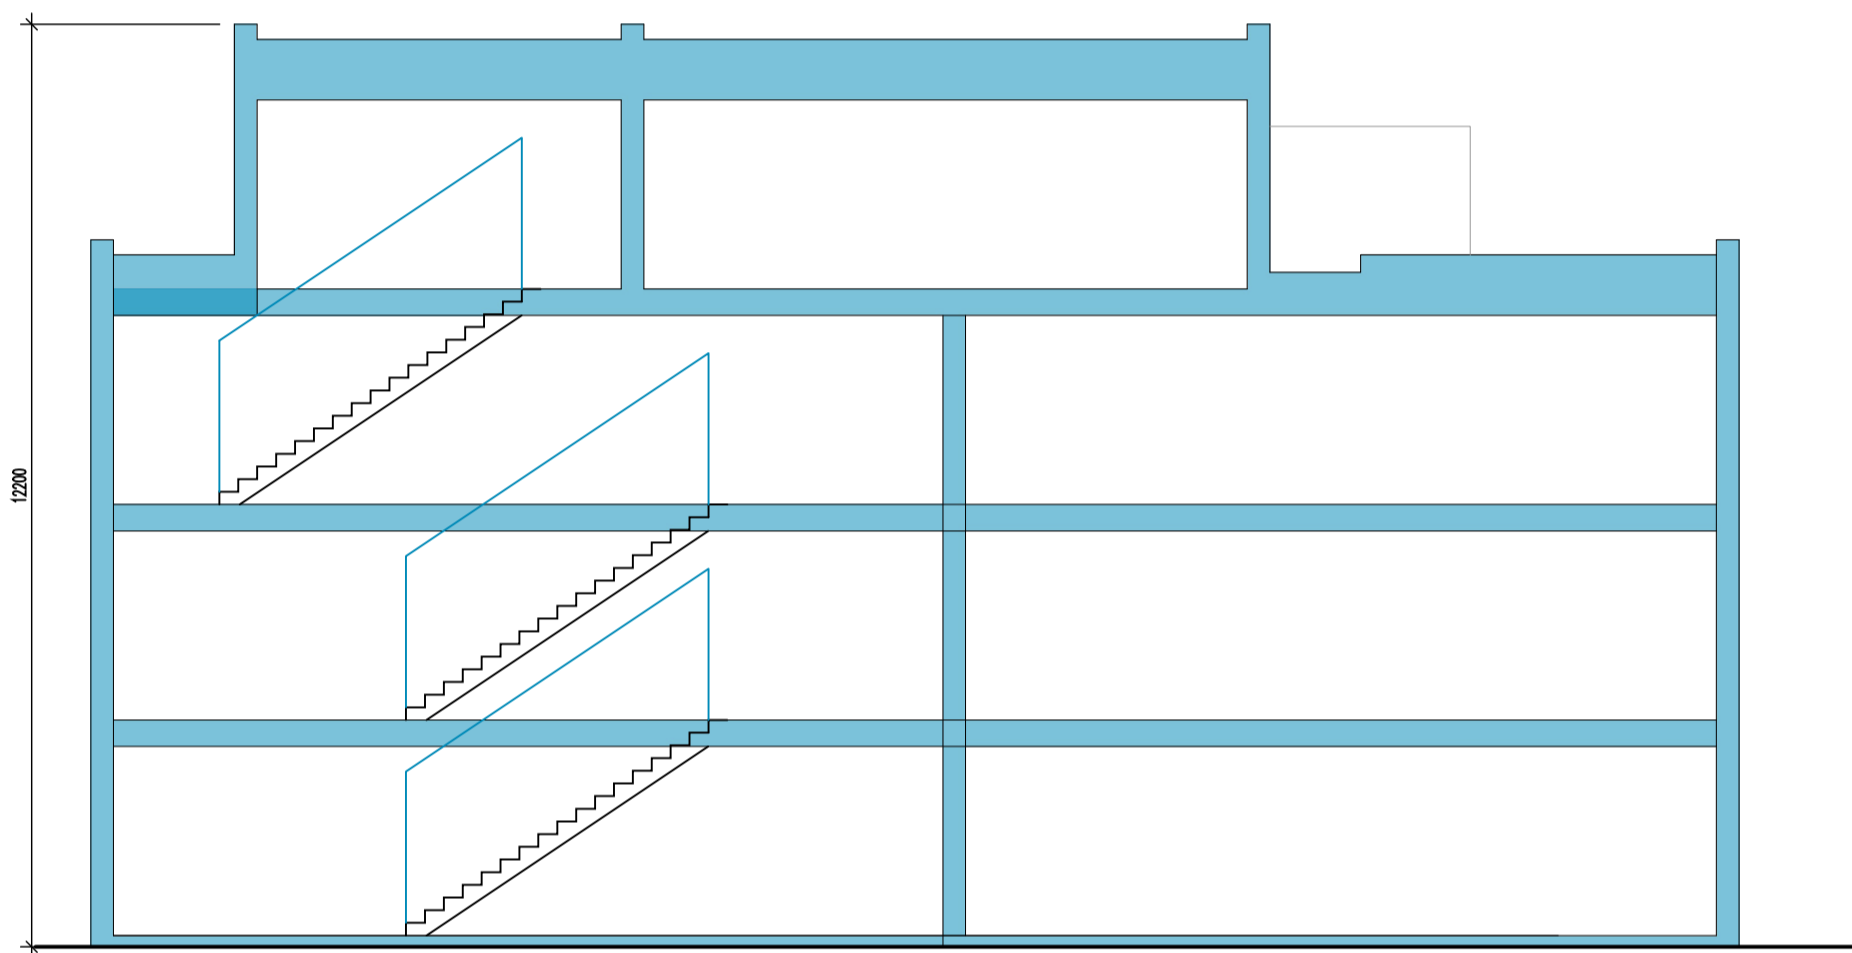

Section B-B
Scale 1:100

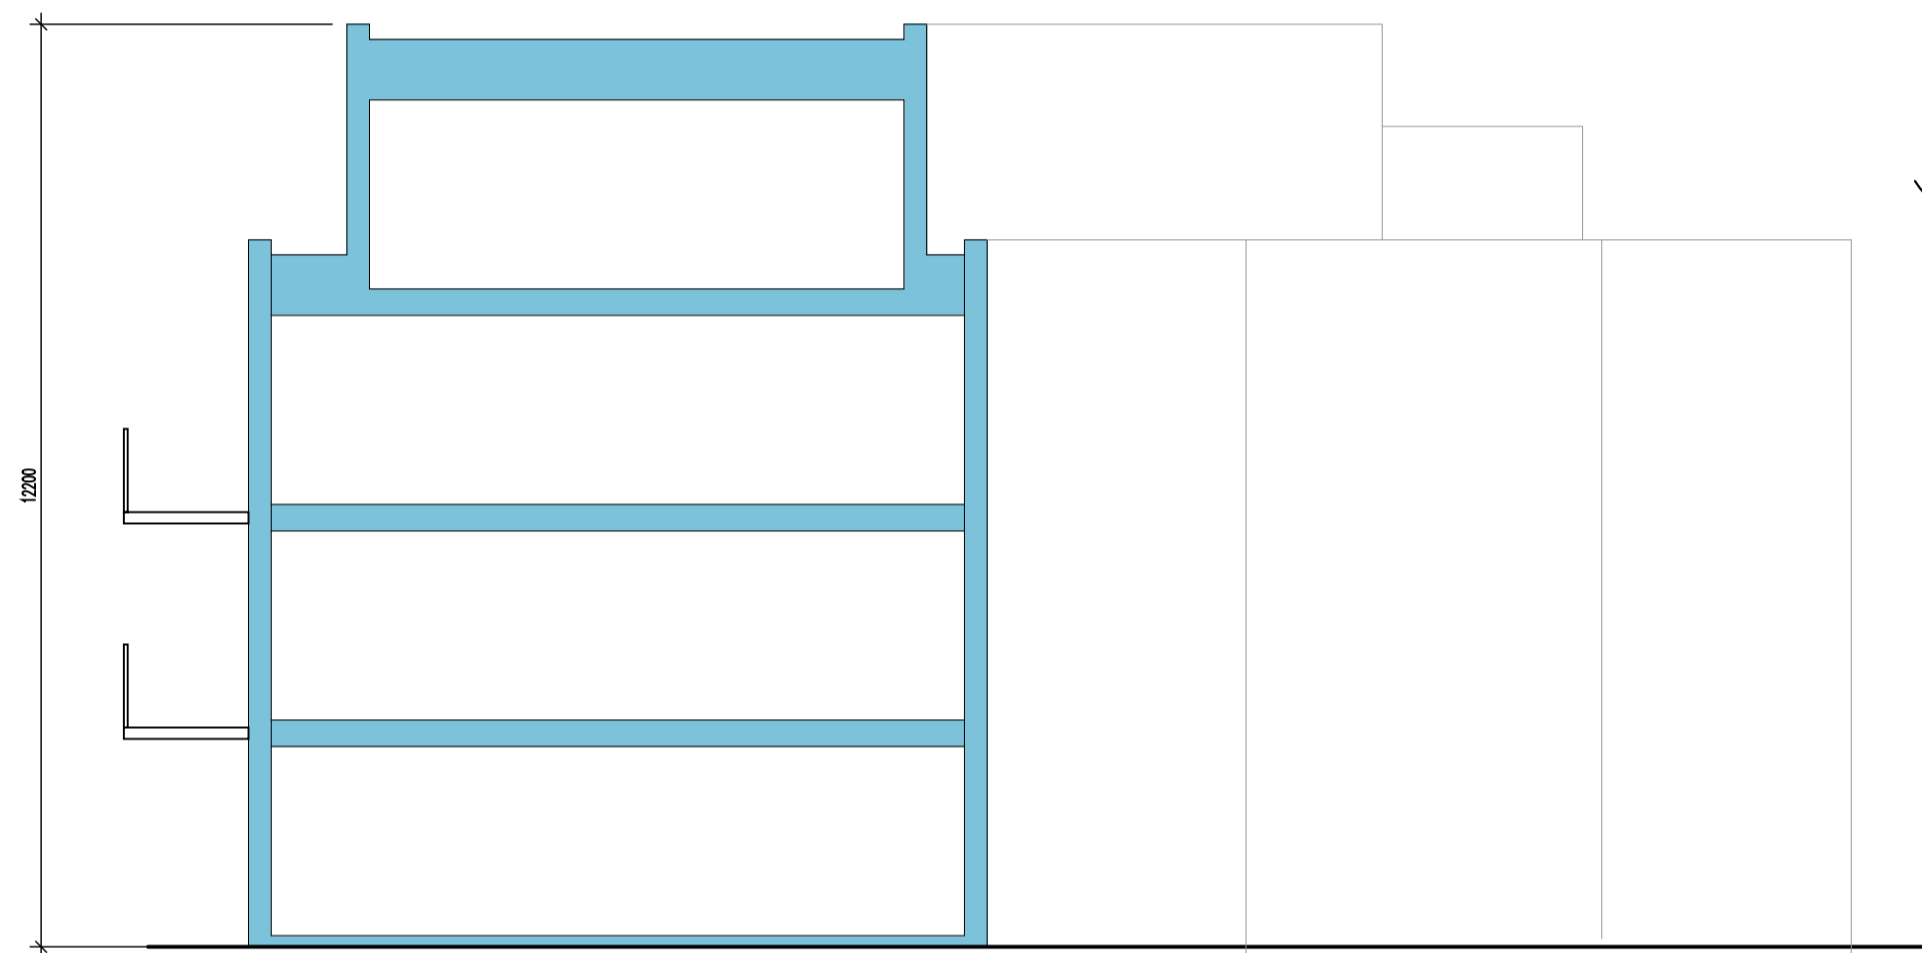

Section C-C
Scale 1:100

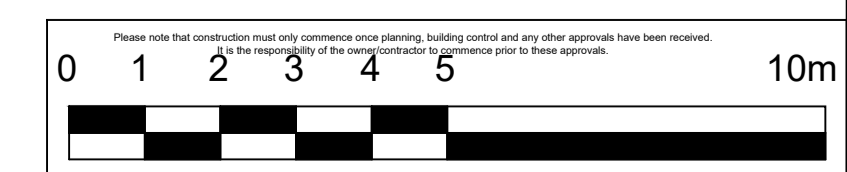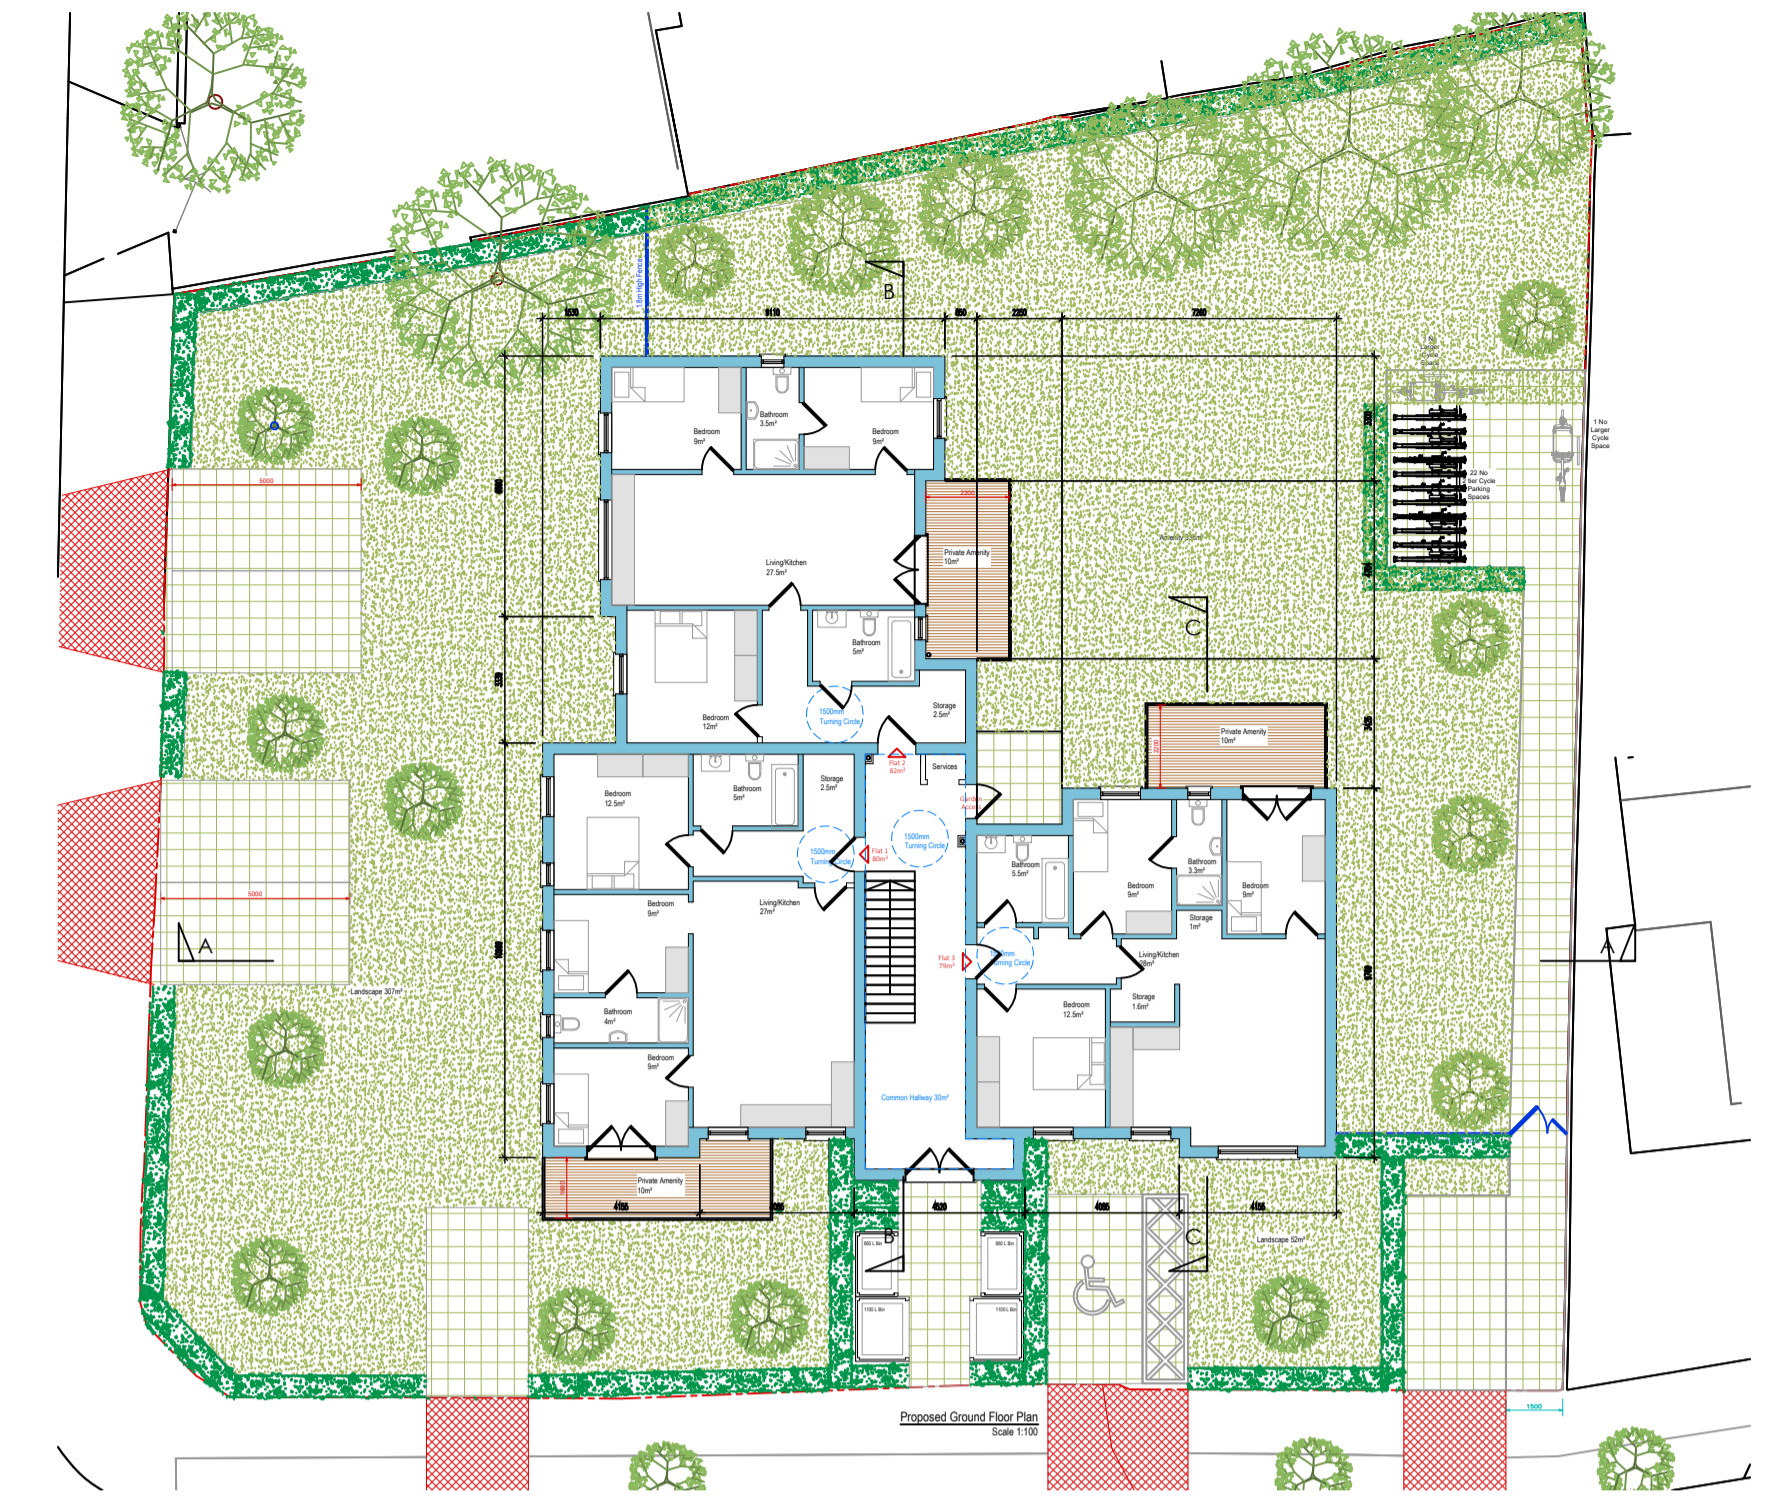

IMPORTANT GENERAL NOTE
The contractor is to be read in conjunction with the plan/section details and other associated structural details as may be provided.
All work is to be carried out in accordance with the Building Regulations, Approved Code of Practice and British Standards as necessary.
All dimensions, levels, sizes, positions and locations of components are indicated on drawings are to be verified by the appointed contractor on site prior to engaging or commencing work.
The contractor is responsible for ensuring compliance with the CDV Regulations, and appropriate health & safety on site procedures.
The Client/Building Owner must obtain any necessary PARTY WALL AGREEMENTS prior to engaging in the works on site.

Revised	Date	Description

Scale	1:100	B-12 Development Architectural consultancy	Sections
Sheet	A		
Date	Dec-23	441-447, Ewell Road, SURBITON, Surrey, KT6 7ES	ER-AP9-112

PARTY WALL ACT 1996
OWNER'S MUST ENSURE ALL PARTY WALL AGREEMENTS ARE IN PLACE BEFORE ANY BUILDING WORKS ARE TO COMMENCE