


Revision A - 21.02.2024 - Blue edge added to site perimeter.

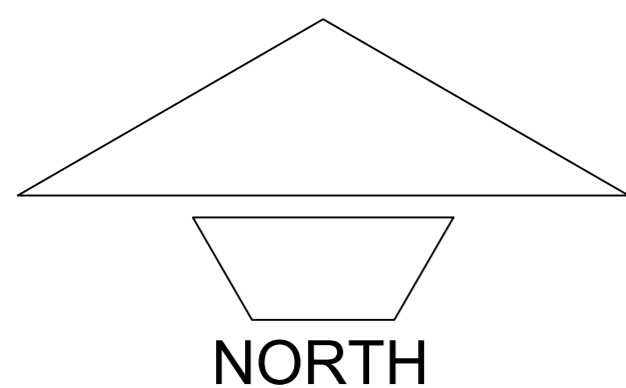

THORNTON-CLEVELEYS FC
Gamble Road, Thornton
PROPOSED COVERED SEATING AREA
and STORAGE CONTAINERS
LOCATION PLAN

Scale 1 : 1250 @ A2
 Date JANUARY 2024
 Drawn GA
 Drawing No. A 19 . 12 / 26 A

GEOFF ATTWATER
ARCHITECTURAL DESIGN SERVICE
 40, Stanah Gardens,
 Thornton - Cleveleys,
 Lancs, FY5 5JH.
 Tel:01253 828848 / Mob:07539 264785
 Email:geoffattwater@talktalk.net