



REVISIONS		
Date	Description	By
P02 21.02.24	Approx. heights of existing boundaries added.	CDE

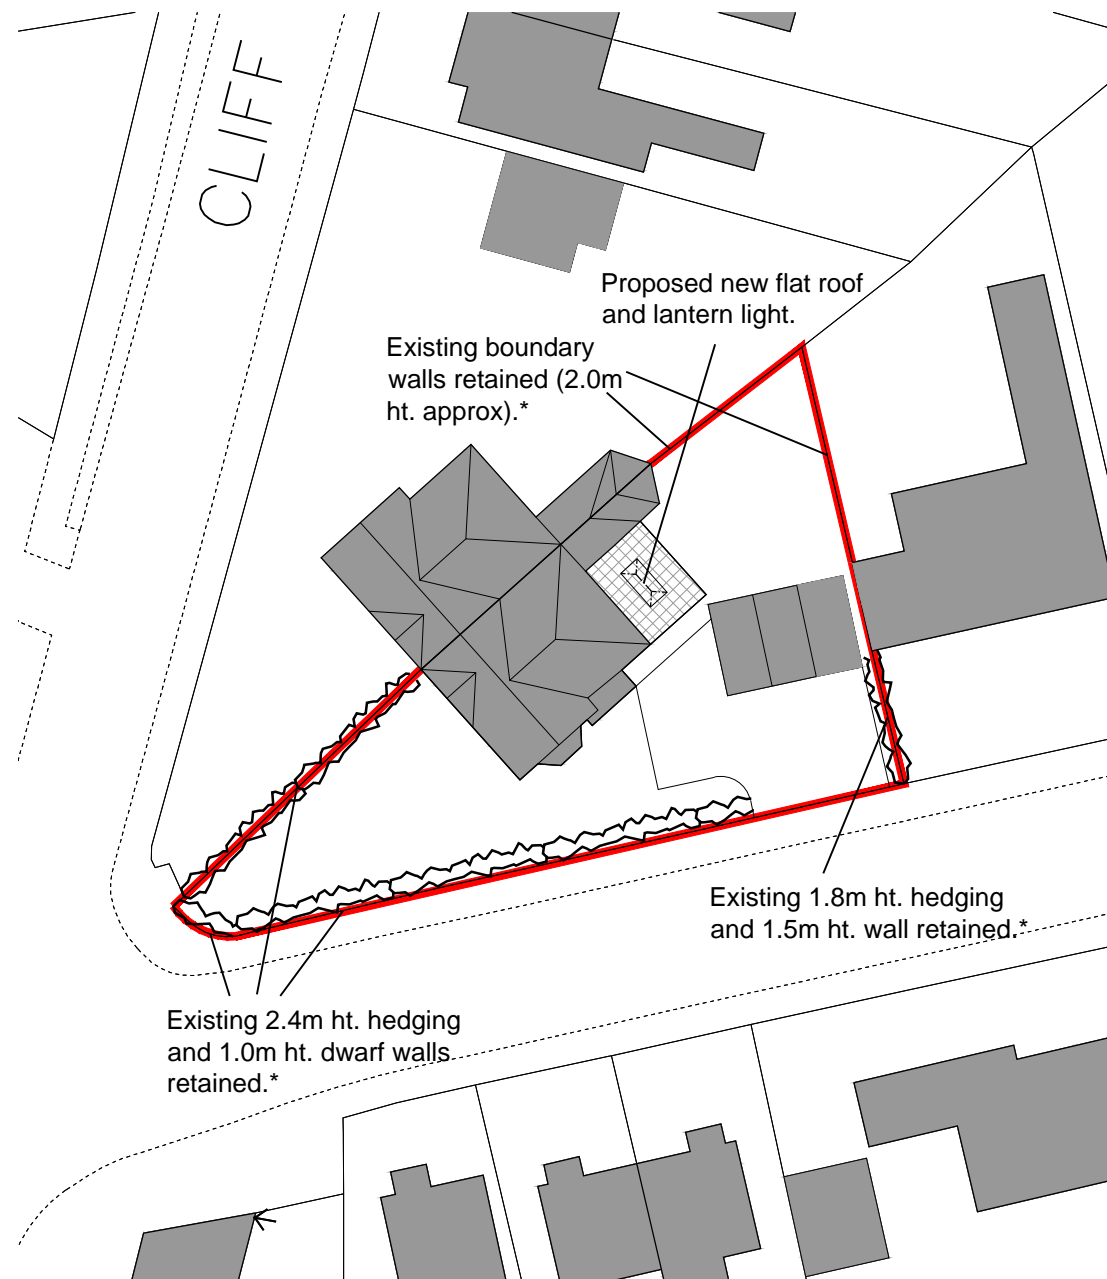

Block Plan


NOTE: *Heights are approximate, ground level varies.

Scale 1:500

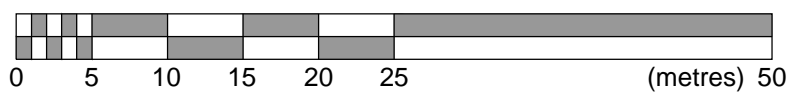

Location Plan

Scale 1:1250

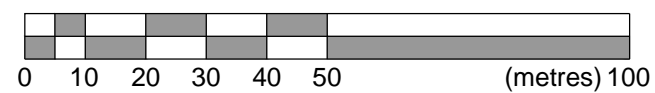

Seatswood Architects Ltd.
from concept to completion
 Seatswood, Seaton Road, Hornsea, East Yorkshire HU18 1BS
 T: 01964 534842 M: 07713591453 E: colin@seatswood.co.uk

Client
Mr & Mrs Johnston

Job Title
 Proposed Alterations and Extension
 51, Eastgate, Hornsea,
 East Yorkshire
 HU18 1NB

Scale @ A3	Date	Drawn by	Checked
1:500/1:1250	31.10.23	CDE	-

Dwg. title
Block and Location Plans

PLANNING

Job No.	Dept.	Drawing No.	Rev.
FJ/2310	A	005	P02