

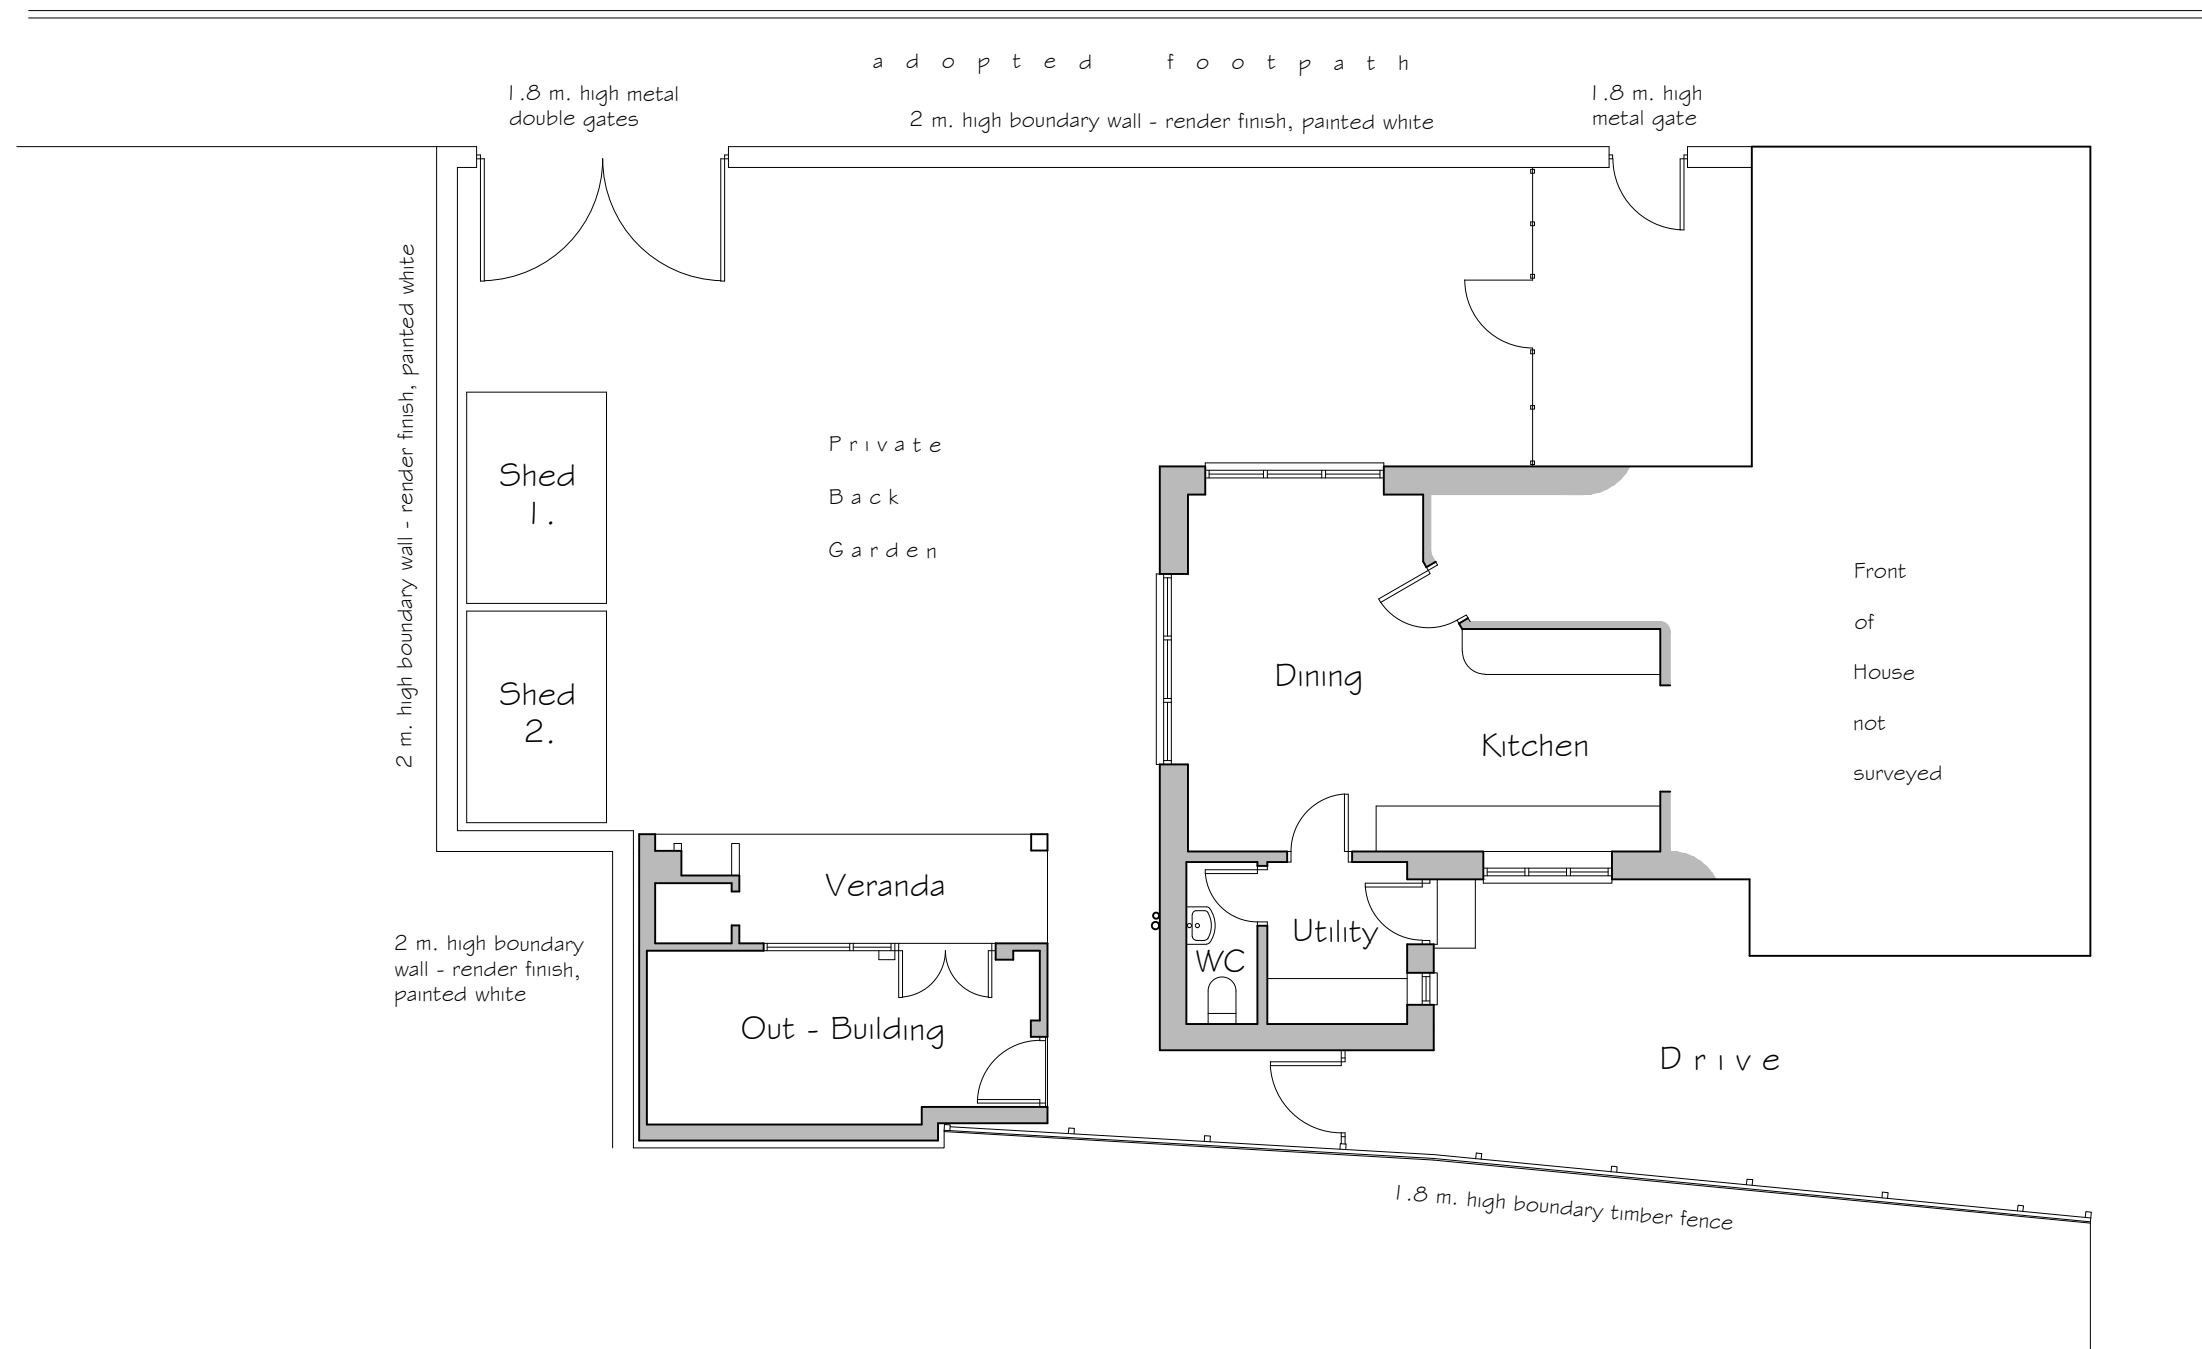


M I L L L a n e - a d o p t e d r o a d

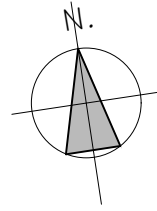

S I T E & F L O O R P L A N - A S E X I S T I N G .

Scale 1:100

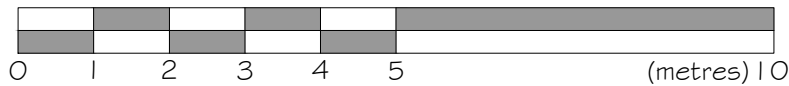

Revisions :
A. : 19.02.24 - Planning Application submission.

TIMORD
ARCHITECT

22 Copandale Road
Beverley
East Yorkshire
HU17 7BW

Tel: 01482 870264
Mob: 07711 494 793
www.timordarchitect.co.uk
timord.architect@gmail.com

Project: Proposed Single Storey Rear Extension at The White House, Mill Lane, Little Burton, East Yorks. YO25 8QN	Drawn by: TRGO	Date: 13 . 02 . 2024
Client: Sam & Caroline Havler	Scale @ A3: 1 : 100	Project No: 2308
Drawing: SURVEY : PLANNING APPLICATION Layout Plan - as Existing.	Drawing No: 20.	Revision A.