



# 6 Australia Avenue, SL6 7DJ

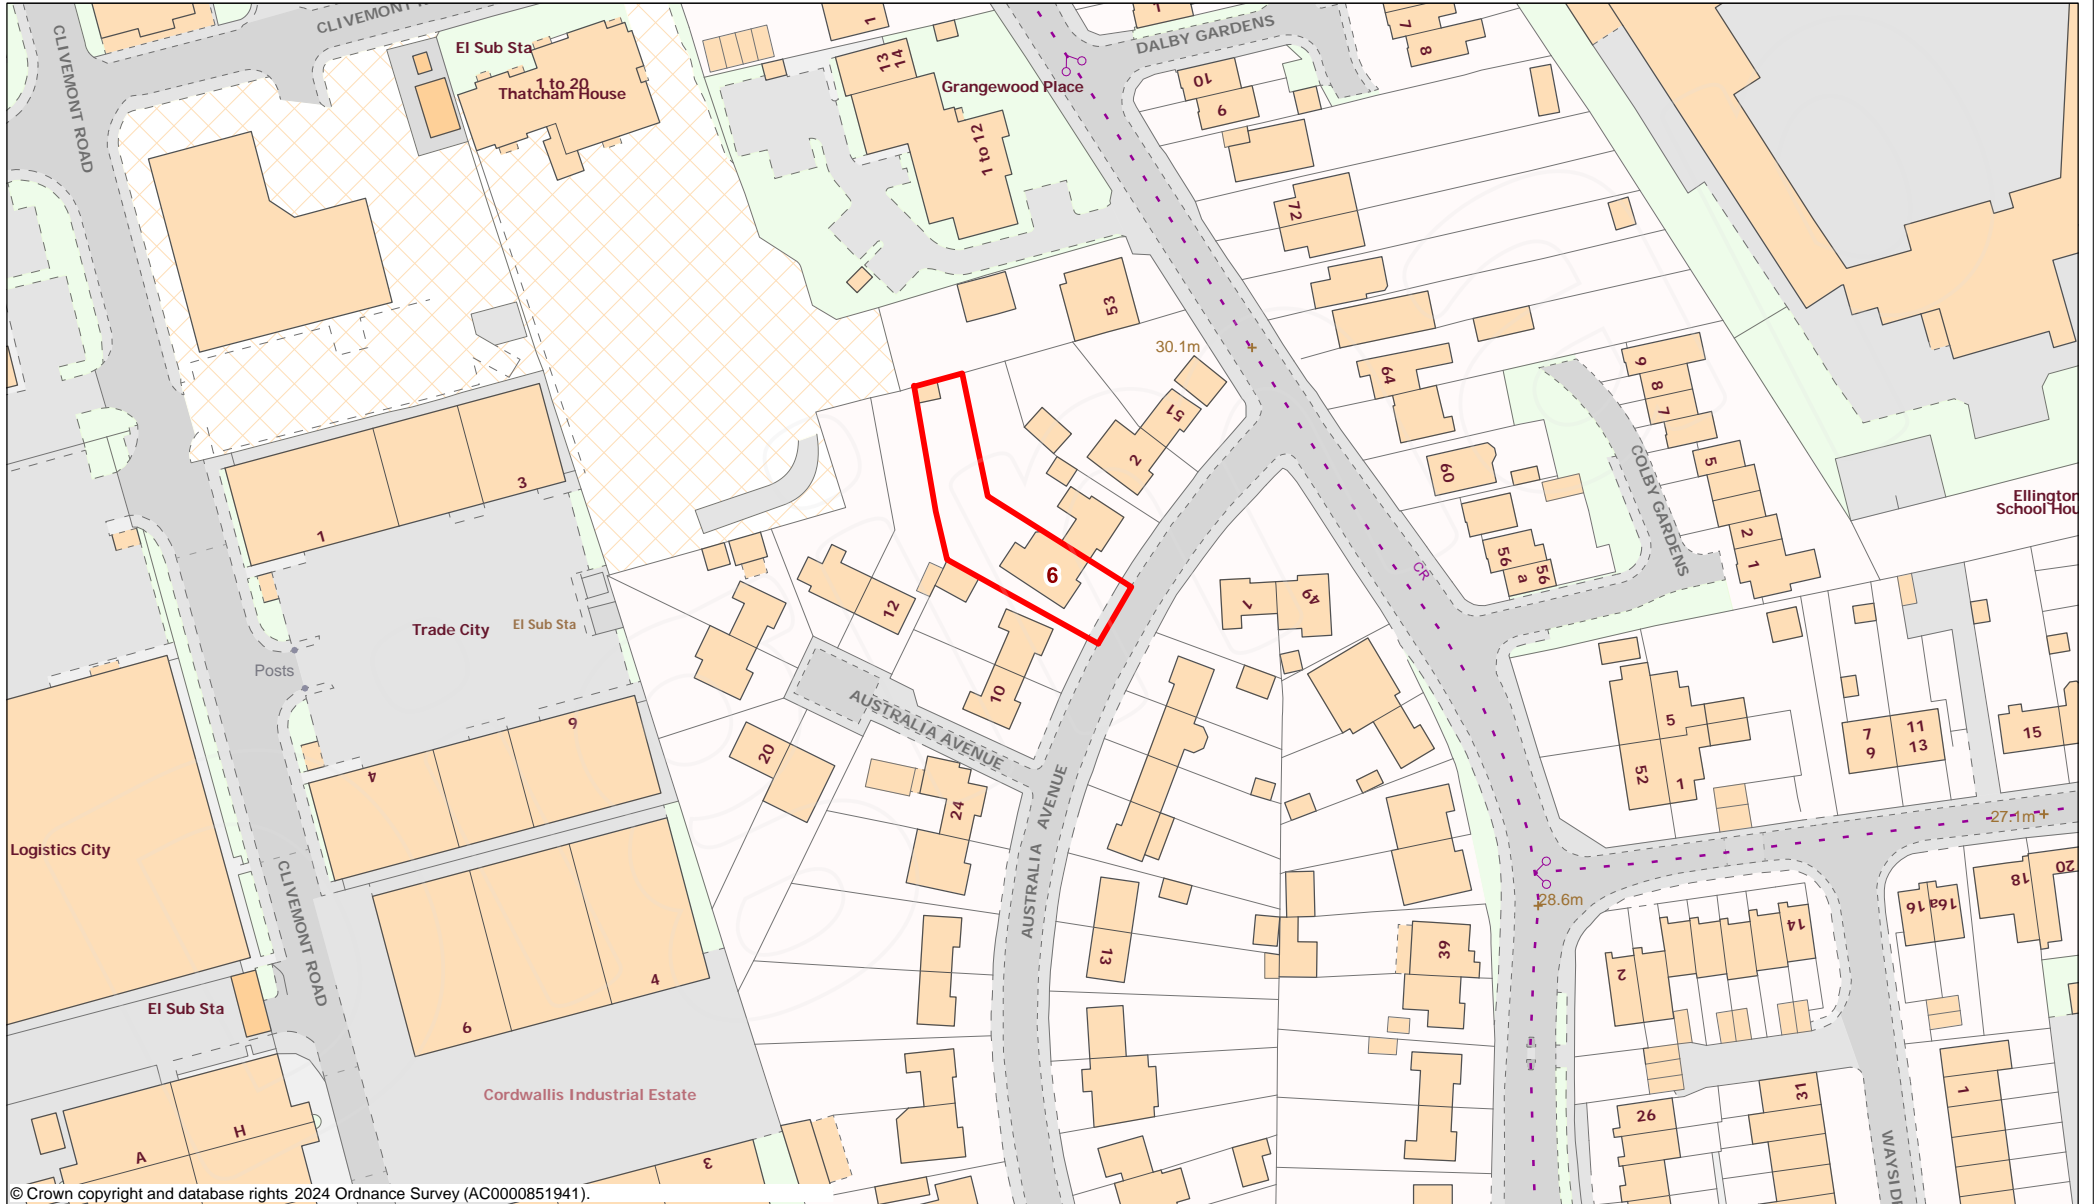

© Crown copyright and database rights 2024 Ordnance Survey (AC0000851941).



Scale 1:1250

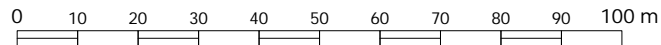

Projection: British National Grid  
13 February 2024 12:42

