


ELEVATION VIEW - WEST - EXISTING

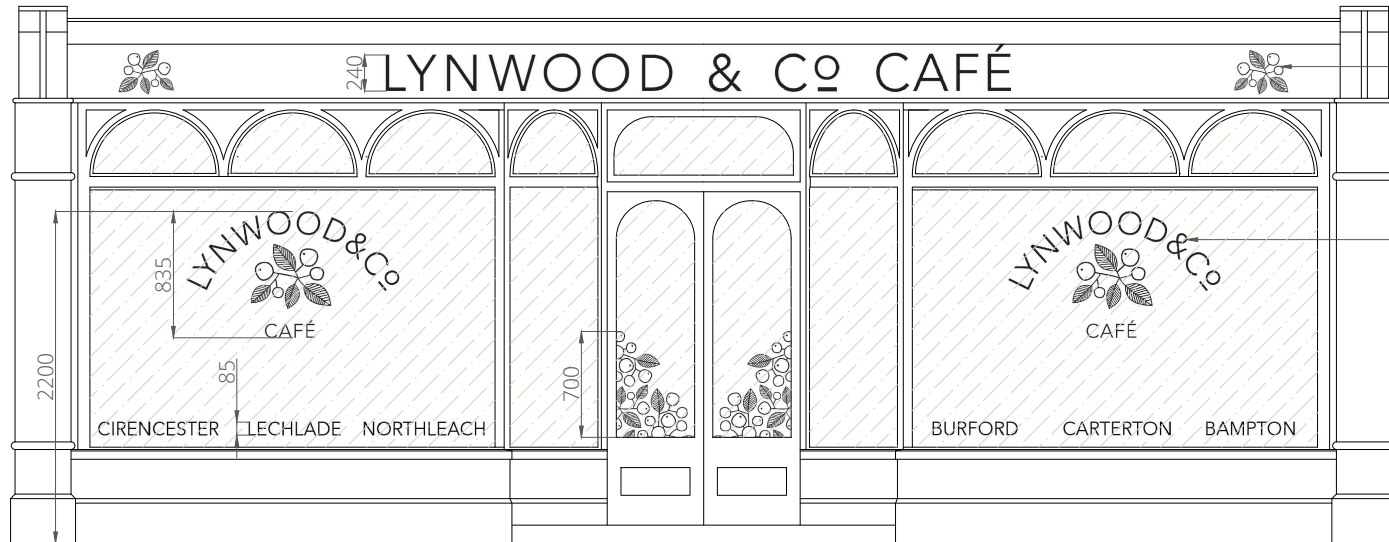

White vinyl graphics over paint on existing plywood.

White vinyl graphics to inner face of glass.

All external timber:
Light preparation;
Primer to any bare wood;
Two layers of undercoat;
Two layers of top coat.
Colour: Pantone 11C.

ELEVATION VIEW - WEST - PROPOSED

DRAWING NO: RE-BB19-MIM-PD01
REVISION NO: A
DRAWING DESCRIPTION: Proposed Design
DATE: 14.02.24

SCALE: 1:50 @ A3
If other dimensions or information is required please contact Rural Elm Ltd.
All contractors/ suppliers should carry out their own site survey

SITE ADDRESS
The Corn Exchange
High Street
Moreton-in-Marsh
GL56 0BB

DRAWING STATUS
Stage 3 - Developed Design

CONTACT DETAILS
e: info@ruralelm.com
m: 07360 076639
www.ruralelm.com



RURAL ELM
BESPOKE RENOVATIONS