


Planning

This drawing has been prepared for workstages up to planning application purposes only and is not intended "for construction". The 'scale bar' should only be used to check the drawing has been reproduced to the correct size. No responsibility can be accepted for errors made by others in "scaling" from this drawing.

Tyack Architects Ltd own copyright of the original design work in the drawings, documents and digital files which cannot be copied, loaned or disclosed without written agreement. Please refer to our Standard Terms of Business.

Scale 1 : 2500 100m

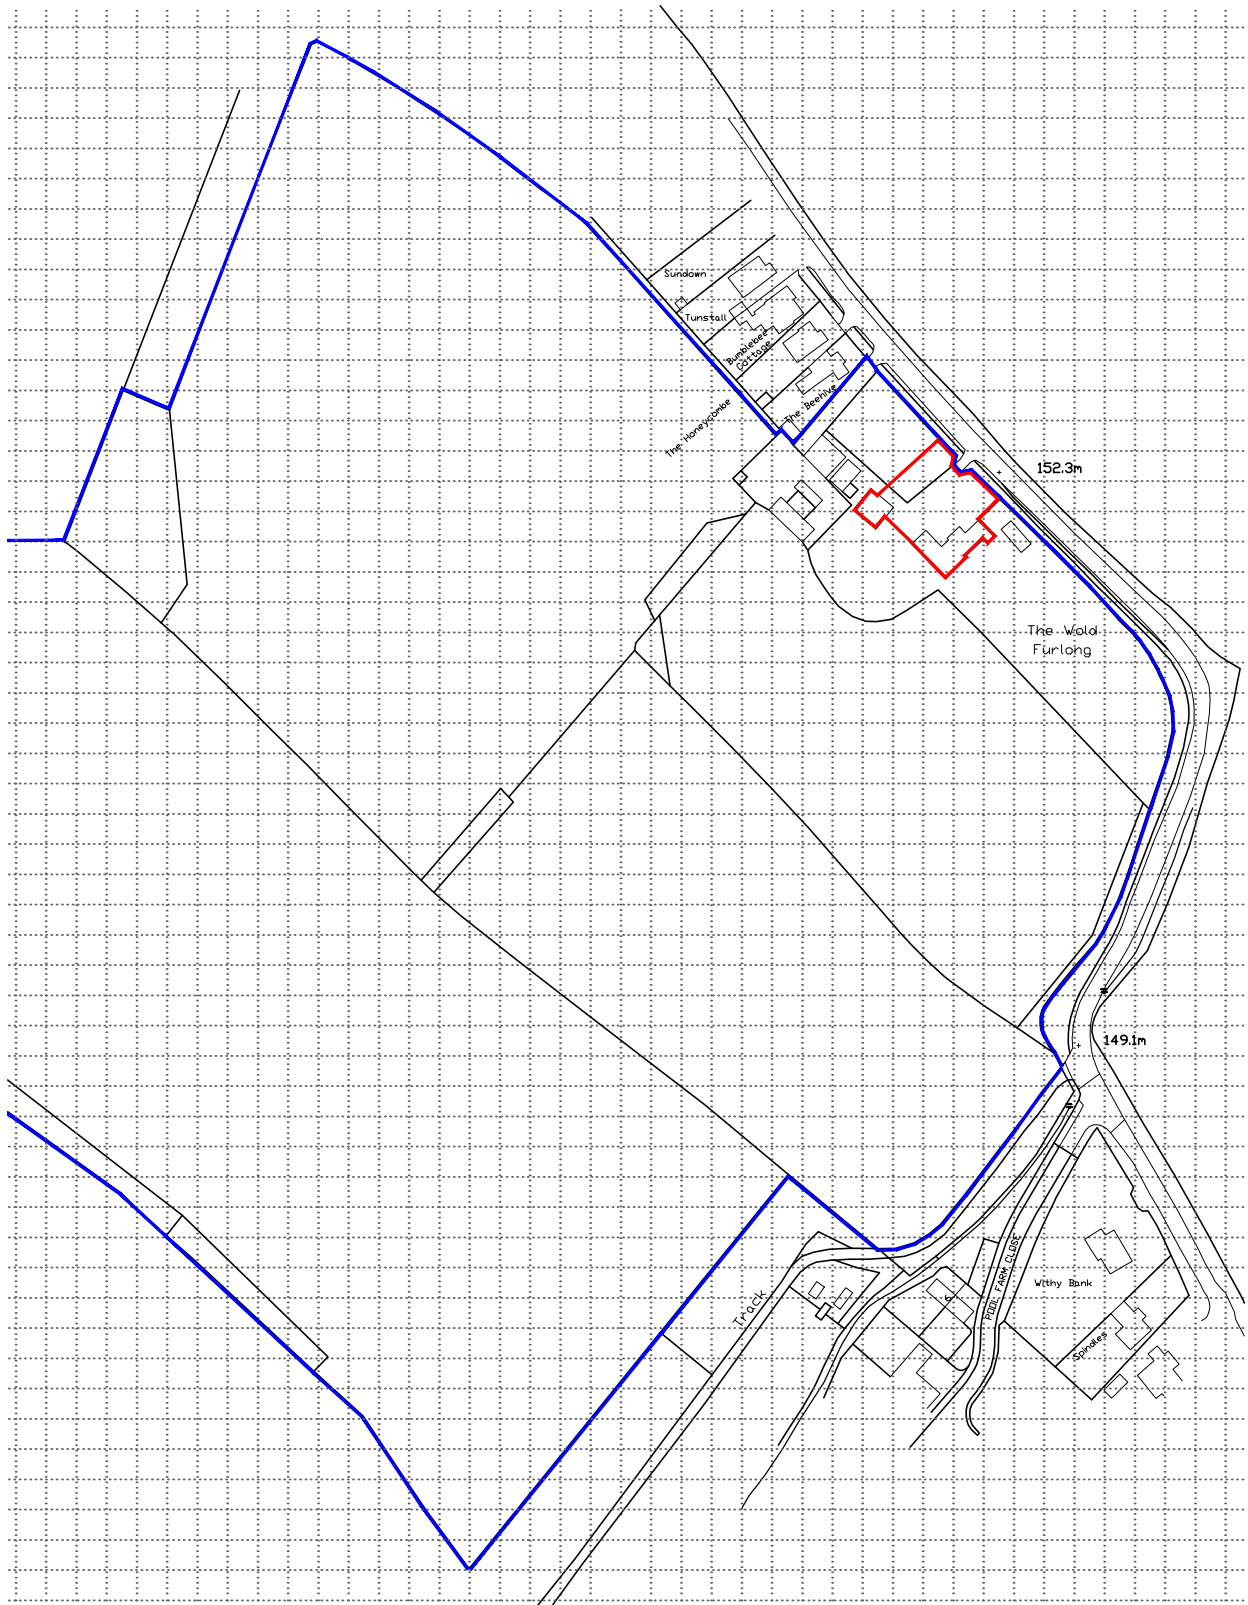

Ordnance Survey (c) Crown Copyright 2023. All rights reserved. Licence number 100022432

revision	description	date	by
----------	-------------	------	----



Tyack Architects Ltd
The Mann Institute
Oxford Street
Moreton-in-Marsh
Gloucestershire
GL56 0LA

t: 01608 650 490
f: 01608 651 863
e: mail@tyackarchitects.com
w: tyackarchitects.com

Planning
Location Plan
Wold Fulong, Chipping Campden.
Mr & Mrs Spraggett
Scale: 1: 2500@A4
Drawn/Checked: CB/ET

Date: February 2024
Drq No: 3138-001 Rev: B