


© This drawing is copyright.
It is sent to you in confidence and must not be reproduced or disclosed to third parties without our prior permission.

Do not scale from this drawing, other than for Local Authority Planning purposes.



This drawing is to be read in conjunction with all relevant consultants, specialist manufacturers drawings and specifications.

Any discrepancies in dimensions or details on or between these drawings should be drawn to our attention.

All dimensions are in millimetres unless noted otherwise.

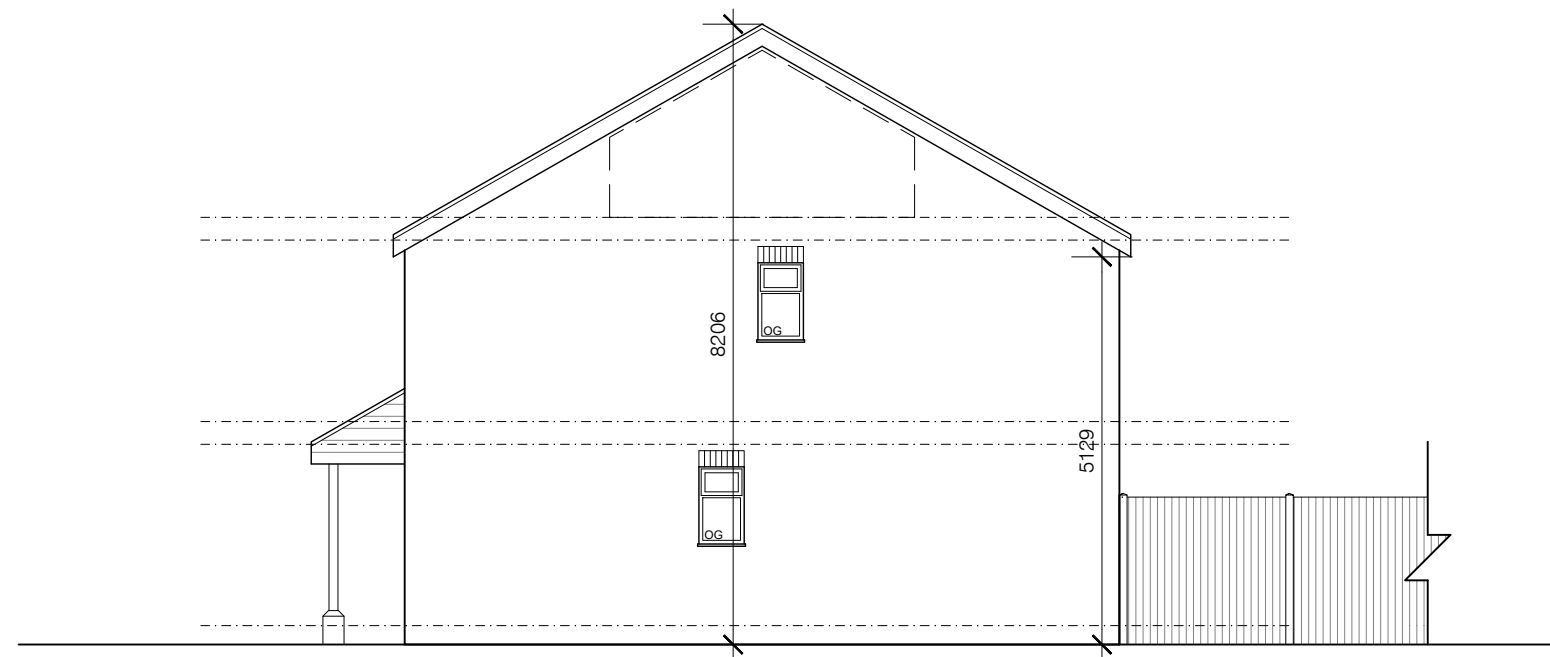

SIDE ELEVATION (East)

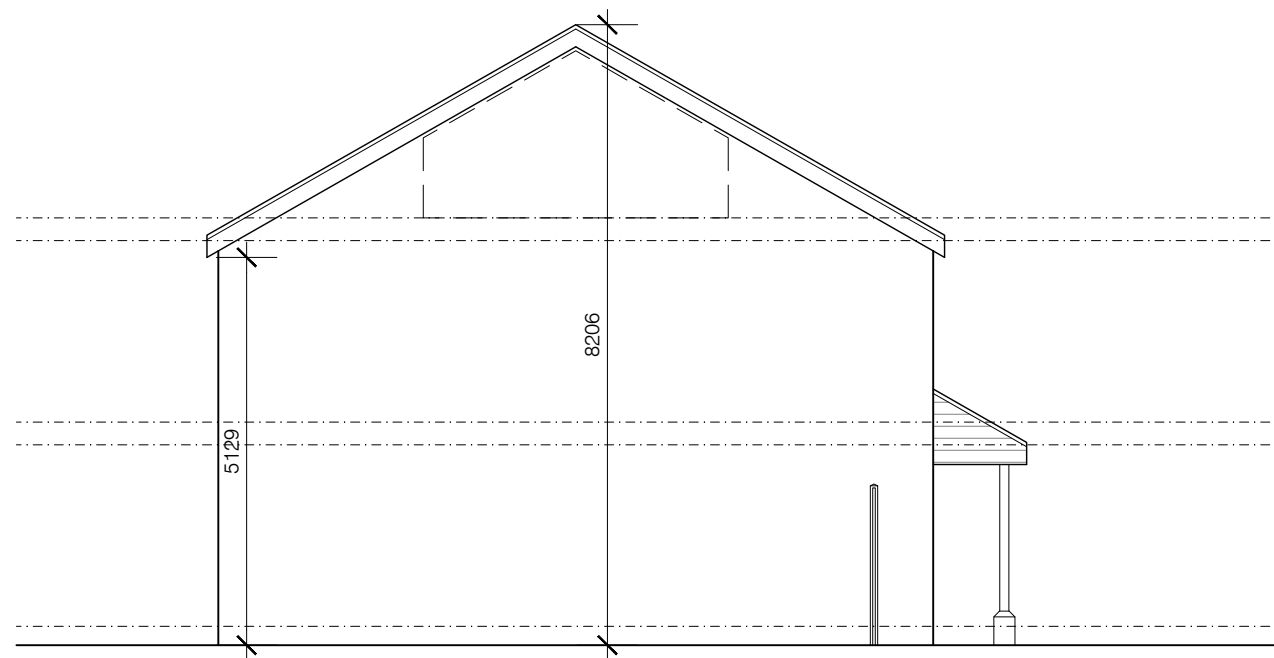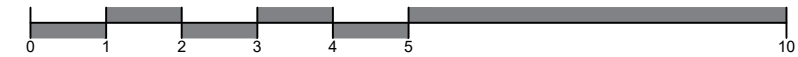

SIDE ELEVATION (West)

REV	DATE	DESCRIPTION	INITIAL	CHECKED
PLANNING				



harding rose architects

CLIENT
MR G AHMED

PROJECT
54 Poyle Road, Tongham GU10 1DU

TITLE
Proposed Side Elevations

SCALE
1:100@A3

DATE
26.01.24

DRAWN
AC

PROJECT NO.
21.926

P.307