



THIS DRAWING IS INDICATIVE AND FOR PLANNING PURPOSES ONLY AND NOT CONSIDERED "CONSTRUCTION ISSUE".

ALL DIMENSIONS ARE TO BE CHECKED AND VERIFIED ON SITE WITH ANY DISCREPANCIES REPORTED TO ARCHITECTURAL DESIGNS SERVICES (UK)LTD


COPYRIGHT FOR THIS DRAWING IS HELD BY ARCHITECTURAL DESIGN SERVICES (UK) LTD. IT IS NOT TO BE REPRODUCED WITHOUT EXPRESS PERMISSION.

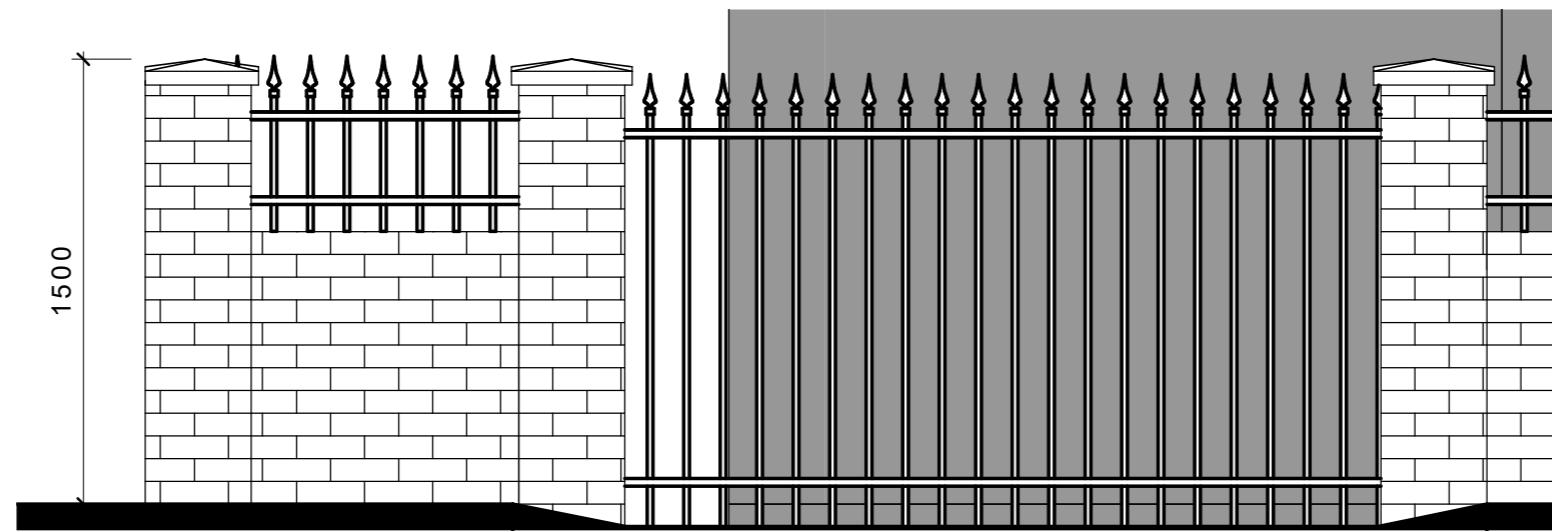

1 TYPICAL COLUMN ELEVATION

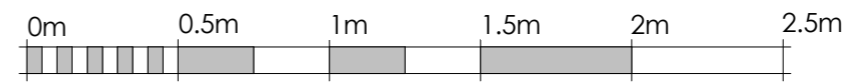

VISUAL SCALE 1:25 @ A3

CLIENT	
MAZIN AL-ZABARI	
PROJECT TITLE	
NEW ENTRANCE GATES AND WALLING TO FRONT BOUNDARY	
DRAWING TITLE	
TYPICAL COLUMN ELEVATION	
PROJECT ADDRESS	
29 BOXGROVE AVE GUILDFORD GU1 1XQ	
JOB NO	897
DRAWING NO	05
REV NO	—
SCALE@A3	1 : 25
DRAWN BY	JO
STAGE	PLANNING
 ARCHITECTURAL DESIGNS <small>Building 2 Guildford Business Park Guildford Surrey, GU28WG Tel: 01483 362 980 Email: info@ad-td.uk</small>	

