




P.300.1 NORTH ELEVATION

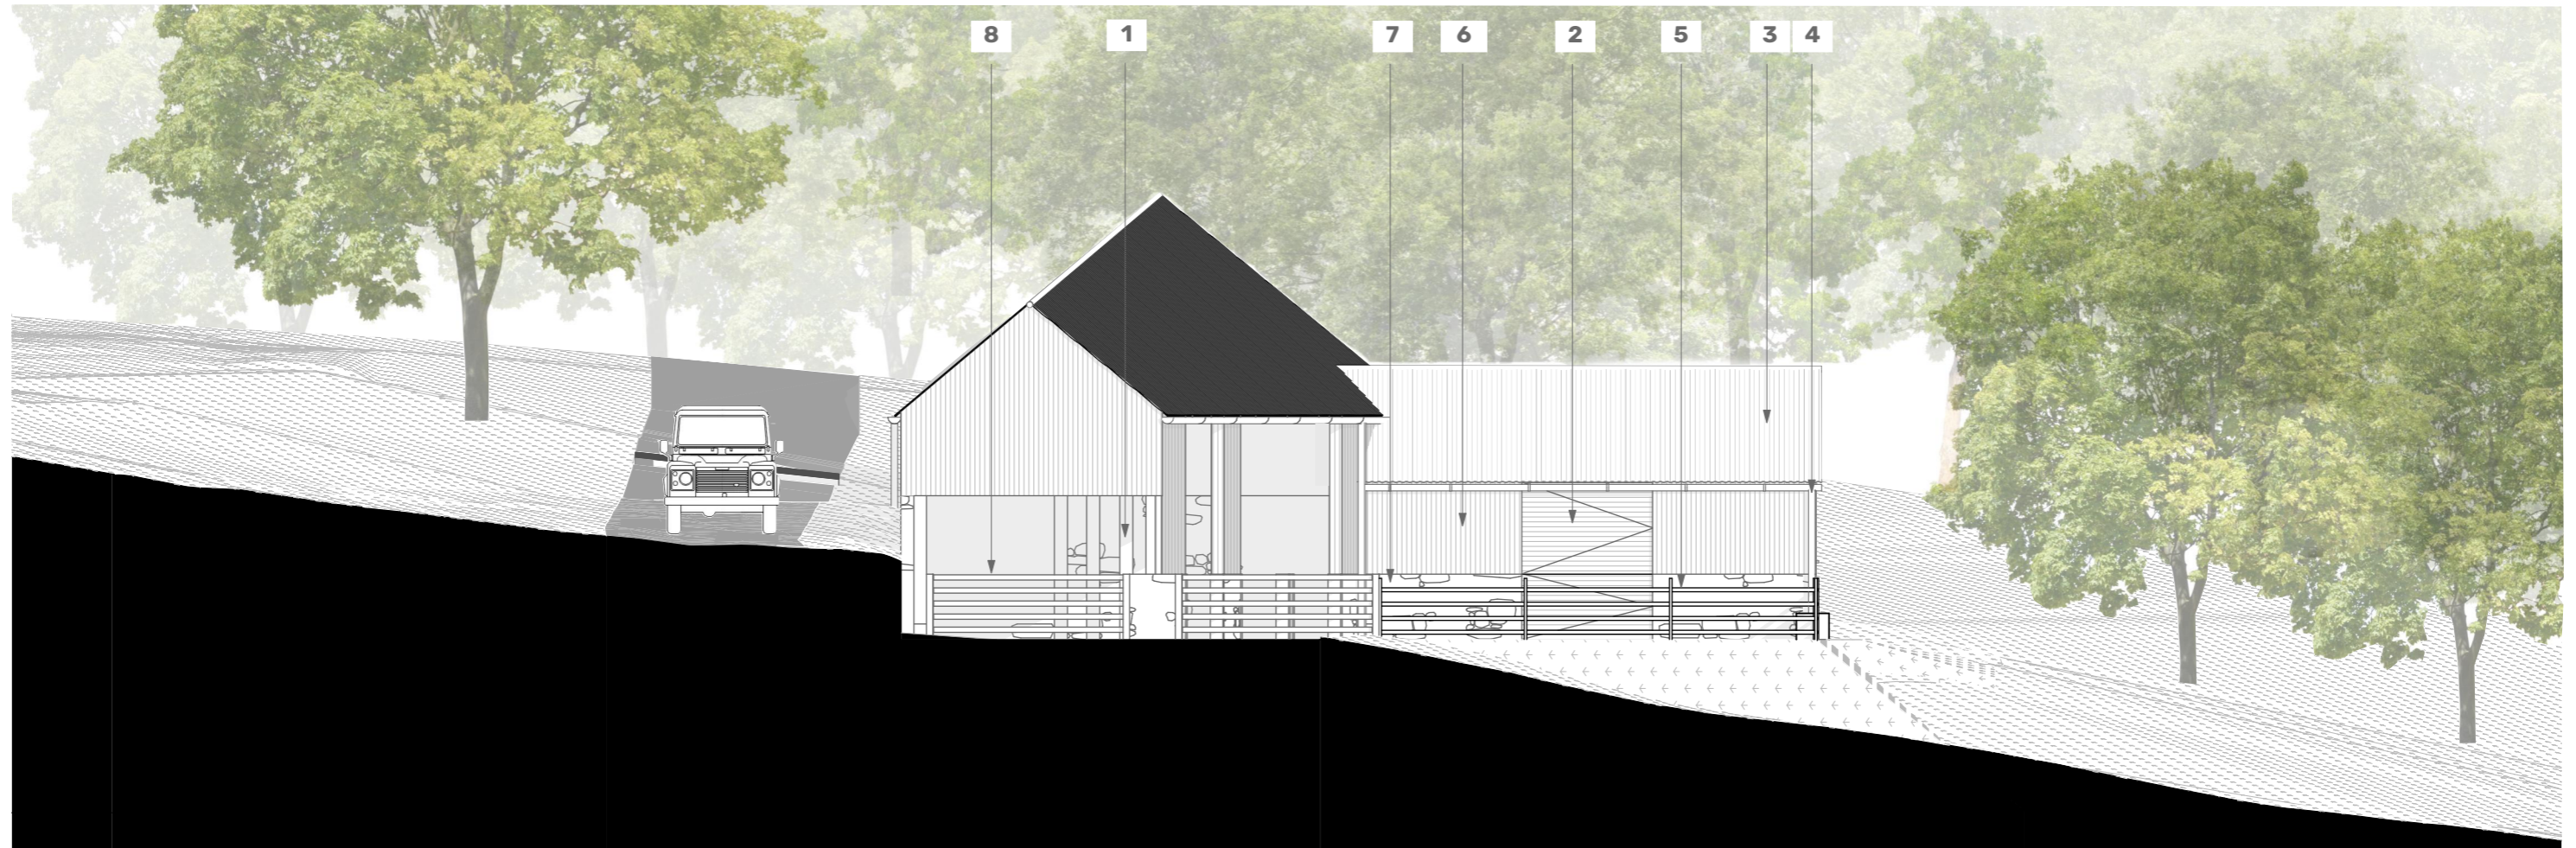

P.300.2 EAST ELEVATION

- | | |
|---|-----------------------------|
| 1. Timber Columns | 6. Vertical Timber Cladding |
| 2. Timber Stable Door | 7. Masonry Plinth Wall |
| 3. Sinusoidal Fibre Cement Roof Coverings | 8. Galvanised Six Bar Gate |
| 4. Galvanised Steel Guttering and Downpipes | 9. 3.No Solar Panels |
| 5. Timber Post and Rail Fence | |

Key Plan

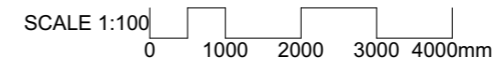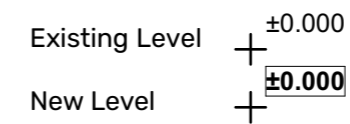

PRINTED
15/02/2024

P2	15/02/2024	Planning
P1	15/12/2023	Planning
Revision:	Date:	Description:
DESIGNSCAPE ARCHITECTS		
Bath Brewery Toll Bridge Road Bath BA1 7DE T: 01225 858500 E: enquiries@dscape.co.uk www.dscape.co.uk		
Project: Barn Foxholes Farm Title:		
NORTH and EAST ELEVATION as Proposed		
Reference:	Revision:	Last issued by: /cm
391.P.300	P2	First issued: 18/12/2023
		Scale @ A3: 1:100

Notes:
Responsibility is not accepted for errors made by others scaling from this drawing.

All construction information should be taken from figured dimensions only. Dimensions are in millimeters unless otherwise stated.

All dimensions and conditions to be checked on site prior to preparing drawings or commencing any work.

Any variations or supplementary drawings are to be approved by The Architect.