


Scale 1 : 200

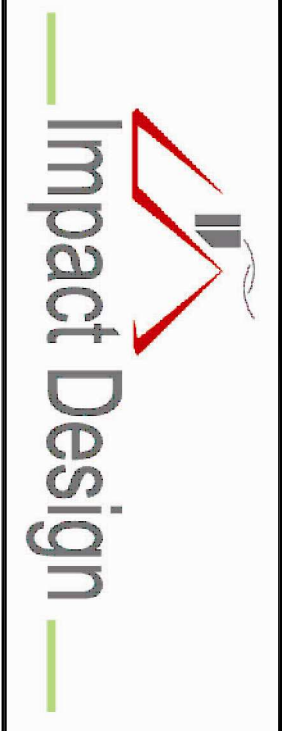

92, Evesham Road
Stratford-upon-Avon
Warwickshire CV37 9BE
Tel: 01789 292145
e:mail:impactuk@btinternet.com
www.impactdesign.uk.com

Rev	Date	Description

JOB TITLE
**PROPOSED REPLACEMENT REAR EXTENSION
AT 31 ASHLEIGH ROAD, SOLIHULL**

CLIENT:
Mr & Mrs Mullra

DRAWING TITLE
BLOCK PLAN

<p>PLANNING</p> <p>THE CONTENTS OF THIS DRAWING ARE INTENDED TO BE USED AS A GUIDE ONLY AND ARE NOT TO BE CONSIDERED AS A SUBSTITUTE FOR PROFESSIONAL ADVICE. THE CLIENT IS RESPONSIBLE FOR THE ACCURACY OF THE INFORMATION PROVIDED AND FOR OBTAINING ALL NECESSARY APPROVALS AND PERMITS.</p>		drawn by	date	scale
		APB	Feb. 2024	1:200 @ A3
DRAWING NO.		REV.		
24/389-06				