




SOUTH ELEVATION Scale 1/100 @ A3

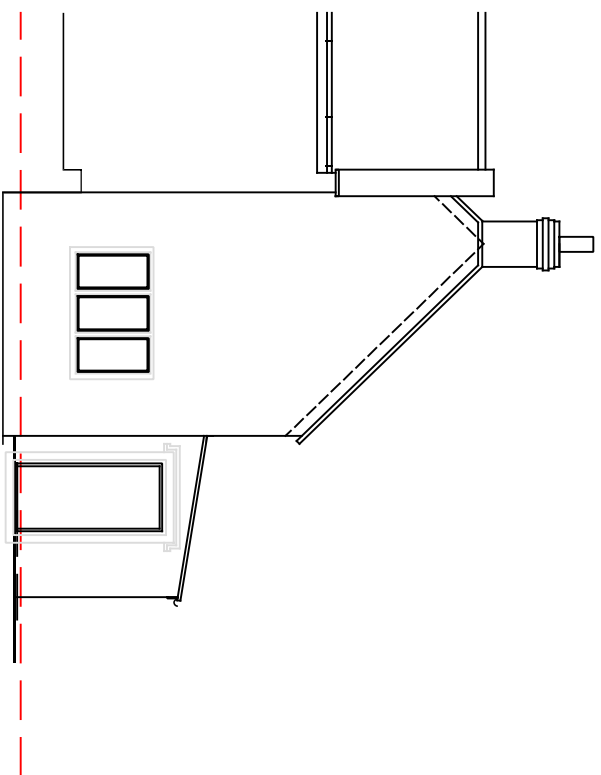


WEST ELEVATION
Scale 1/100 @ A3

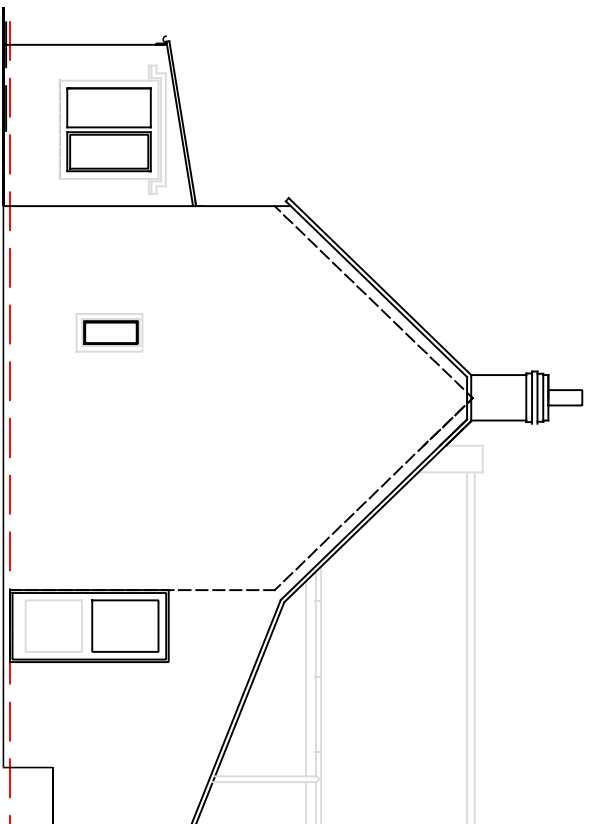

EAST ELEVATION
Scale 1/100 @ A3

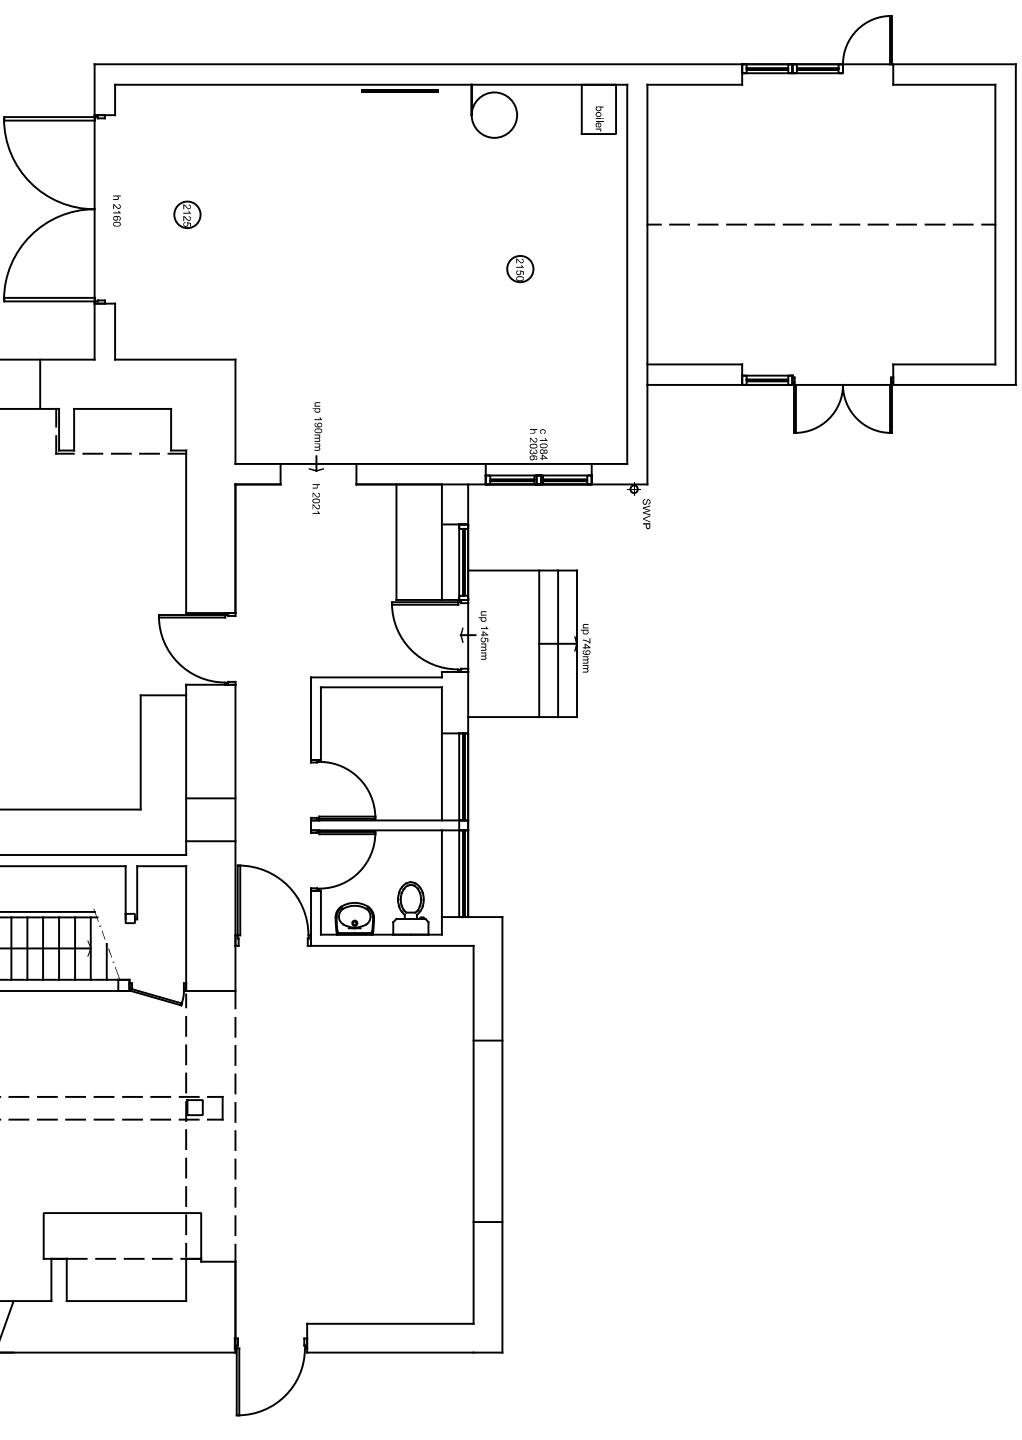

GROUND FLOOR PLAN
Scale 1/100 @ A3

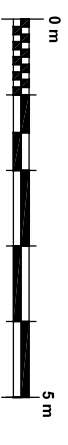

All dimensions to be checked on site

Copyright reserved



architects
Carlisle Jessop LLP

Number
1935S01

Project
Porch replacement & alterations
Charity Cottage, Babington
Mrs Dawn Austwick

Title
Survey
Plan & Elevations

Scale see dwg
Drawn
Date January 2024
Checked