


# Location Plan

Site Address: New Farm, Winchester Road, Kings Somborne, SO20 6PG

Date Produced: 09-Feb-2024

Scale: 1:2500 @A4

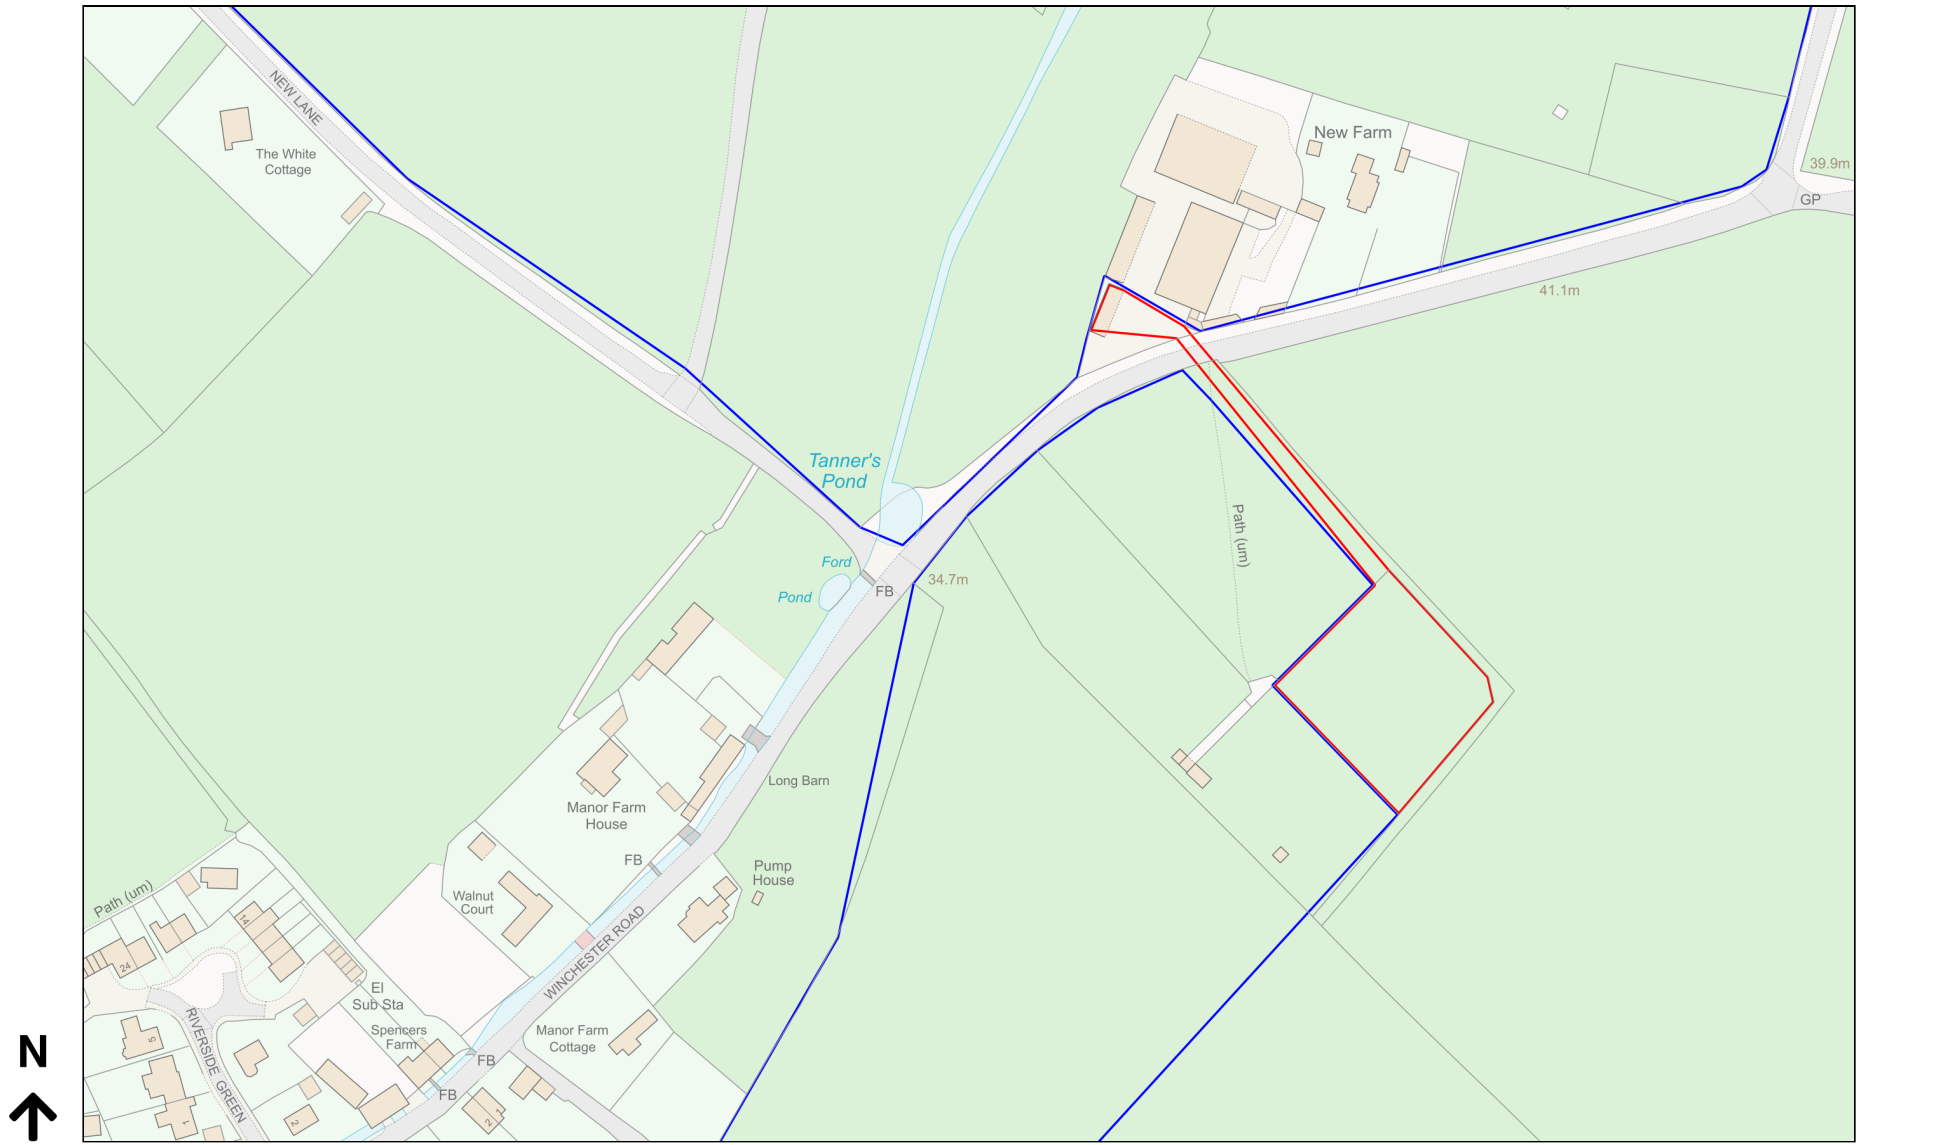

Planning Portal Reference: PP-12796820v1