


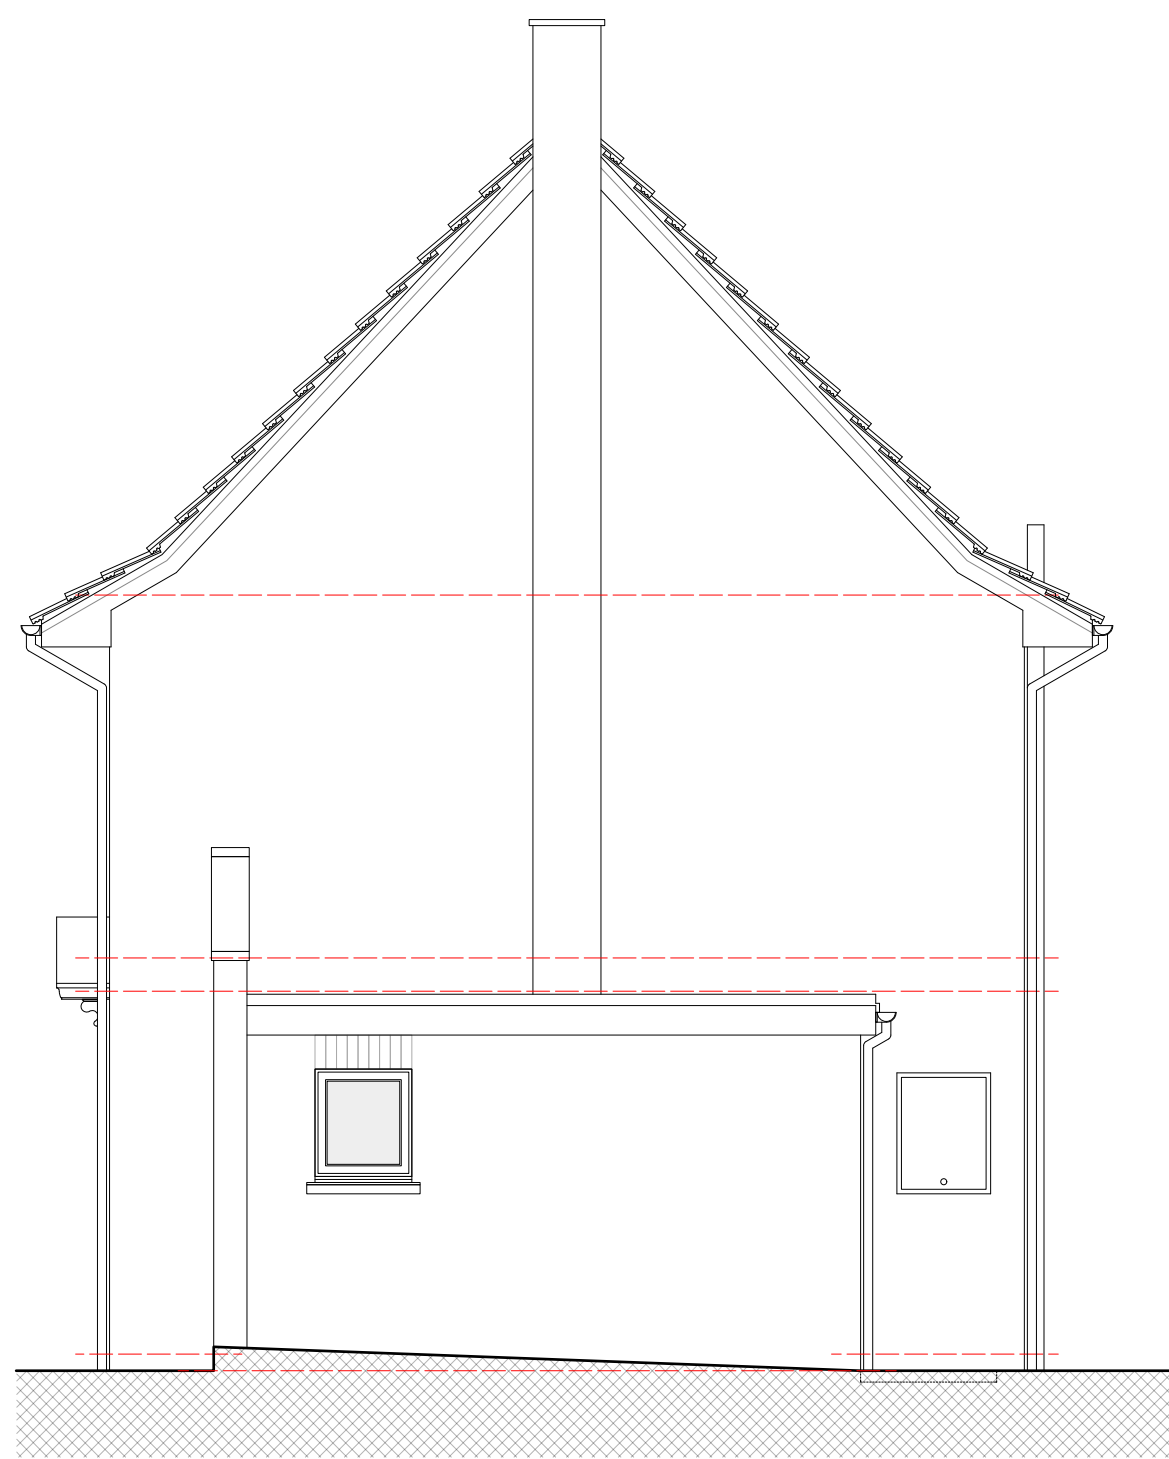


**ELV** Existing NW Elevation  
**01** 1:50




**ELV** Existing SW Elevation  
**02** 1:50



**ELV** Existing SE Elevation  
**03** 1:50

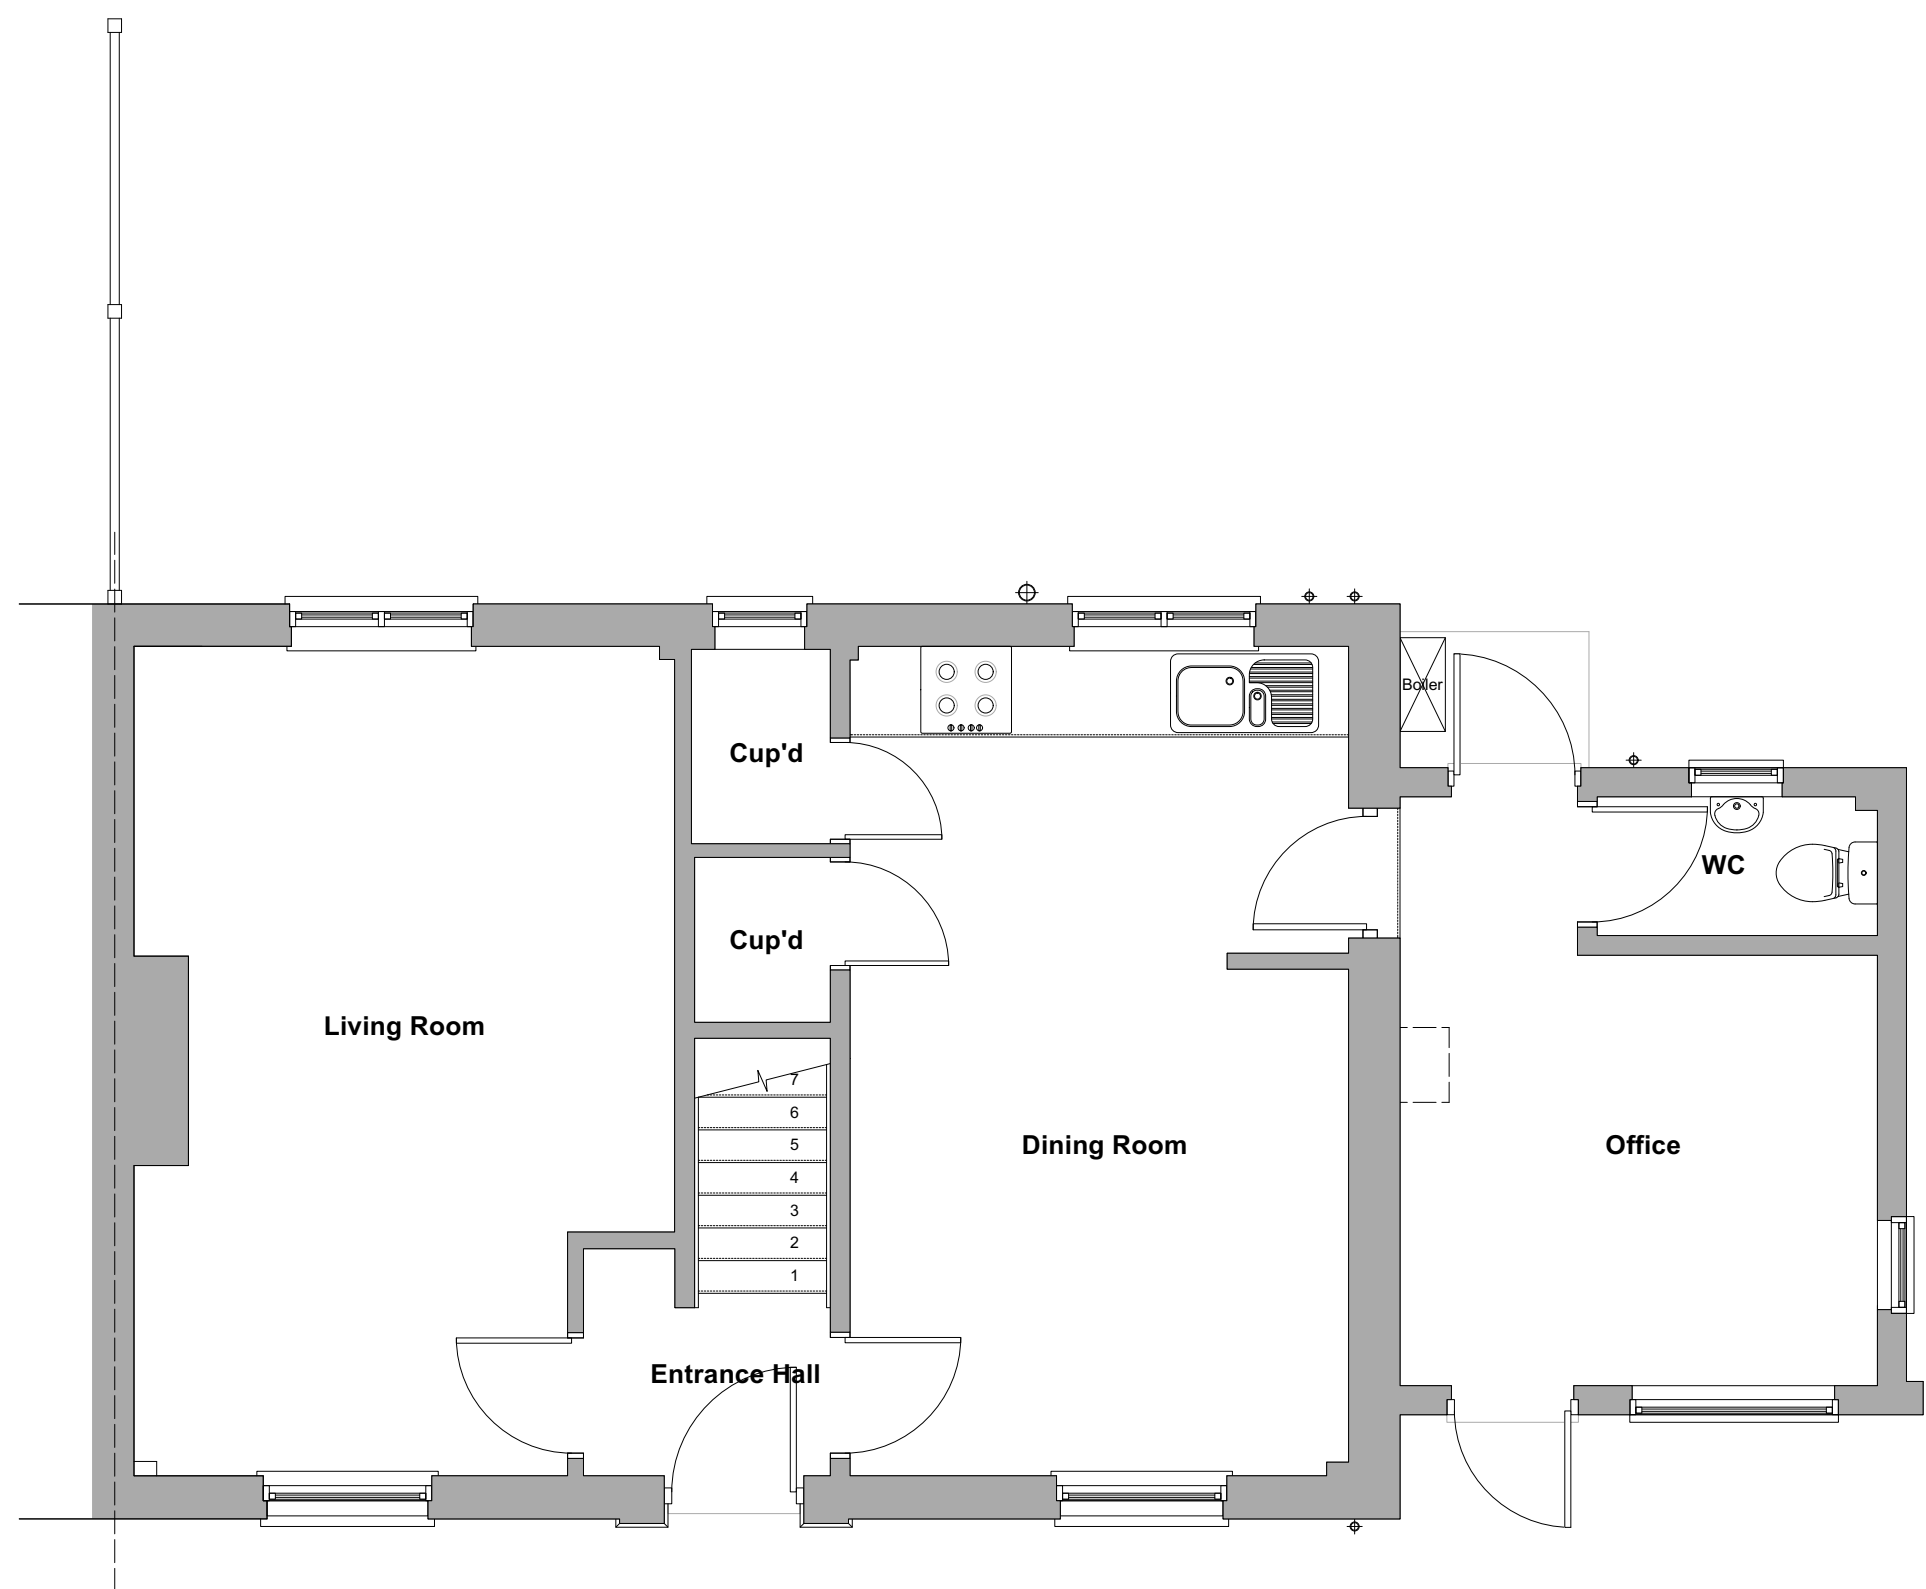

**PLN** Existing GF Plan  
**01** 1:50

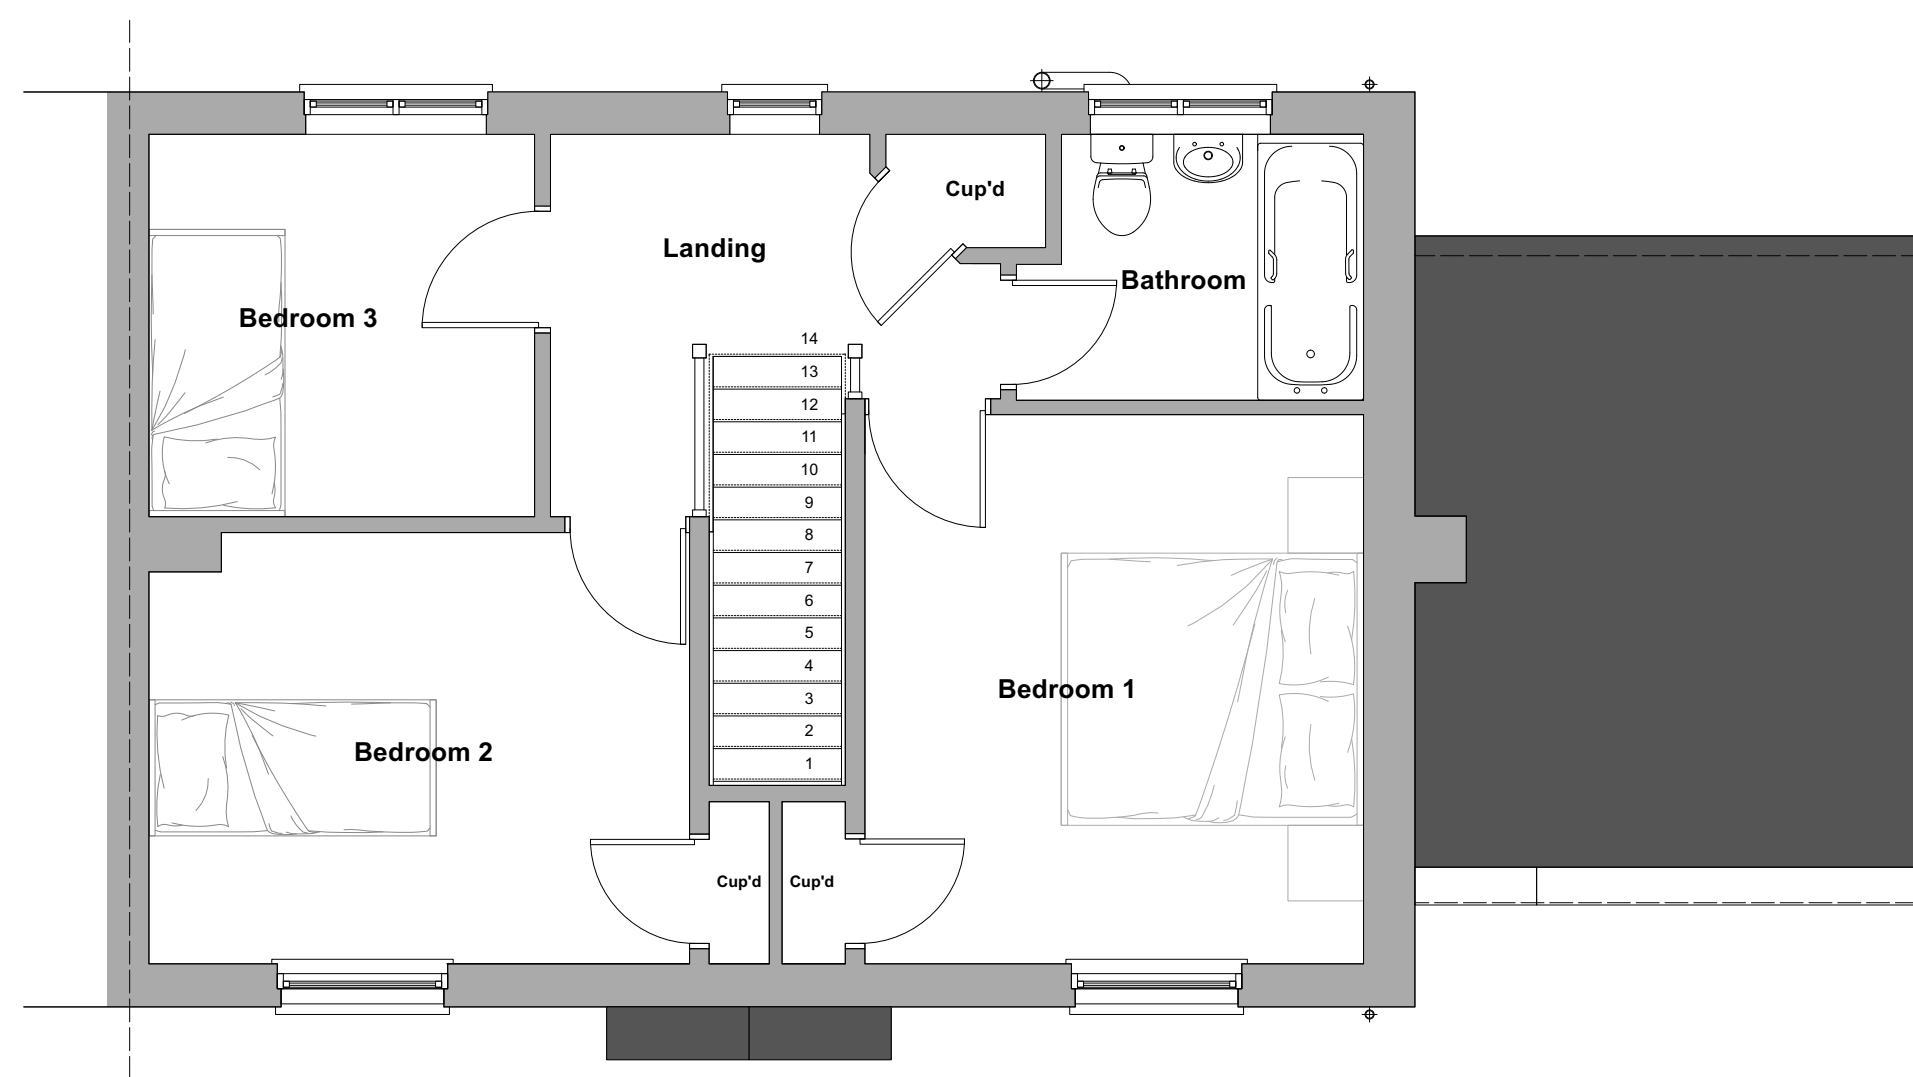

**PLN** Existing FF Plan  
**02** 1:50



**PAUL STEVENS ARCHITECTURE LTD**  
Unit 3 Boathouse Meadow Business Park  
Cherry Orchard Lane  
Salisbury  
Wiltshire  
SP2 7LD

Tel No: 01722 349384  
THIS DRAWING IS COPYRIGHT. IT MUST NOT BE COPIED, USED OR DISCLOSED TO THIRD PARTIES WITHOUT PRIOR PERMISSION.

PROJECT:  
**2 Dunkirt Lane  
Abbots Ann  
Andover  
SP11 7BB**

DRAWING:  
**Existing  
Plans and Elevations**

SCALE: 1:50 @A1  
DATE: 04 2023

DESIGN:  PLANNING:  BLDG REGS:   
TENDER:  CONSTRUCTION:

DRAWN: CJM  
CHECKED: DATE:

JOB No:  
**1032**

DWG No: **01** REV:

CURRENT:   
SUPERSEDED: