


DO NOT SCALE FROM THIS DRAWING ALL DIMENSIONS TO BE CHECKED ON SITE PRIOR TO COMMENCEMENT. ANY DISCREPANCIES TO BE REPORTED IMMEDIATELY TO THE ARCHITECT.

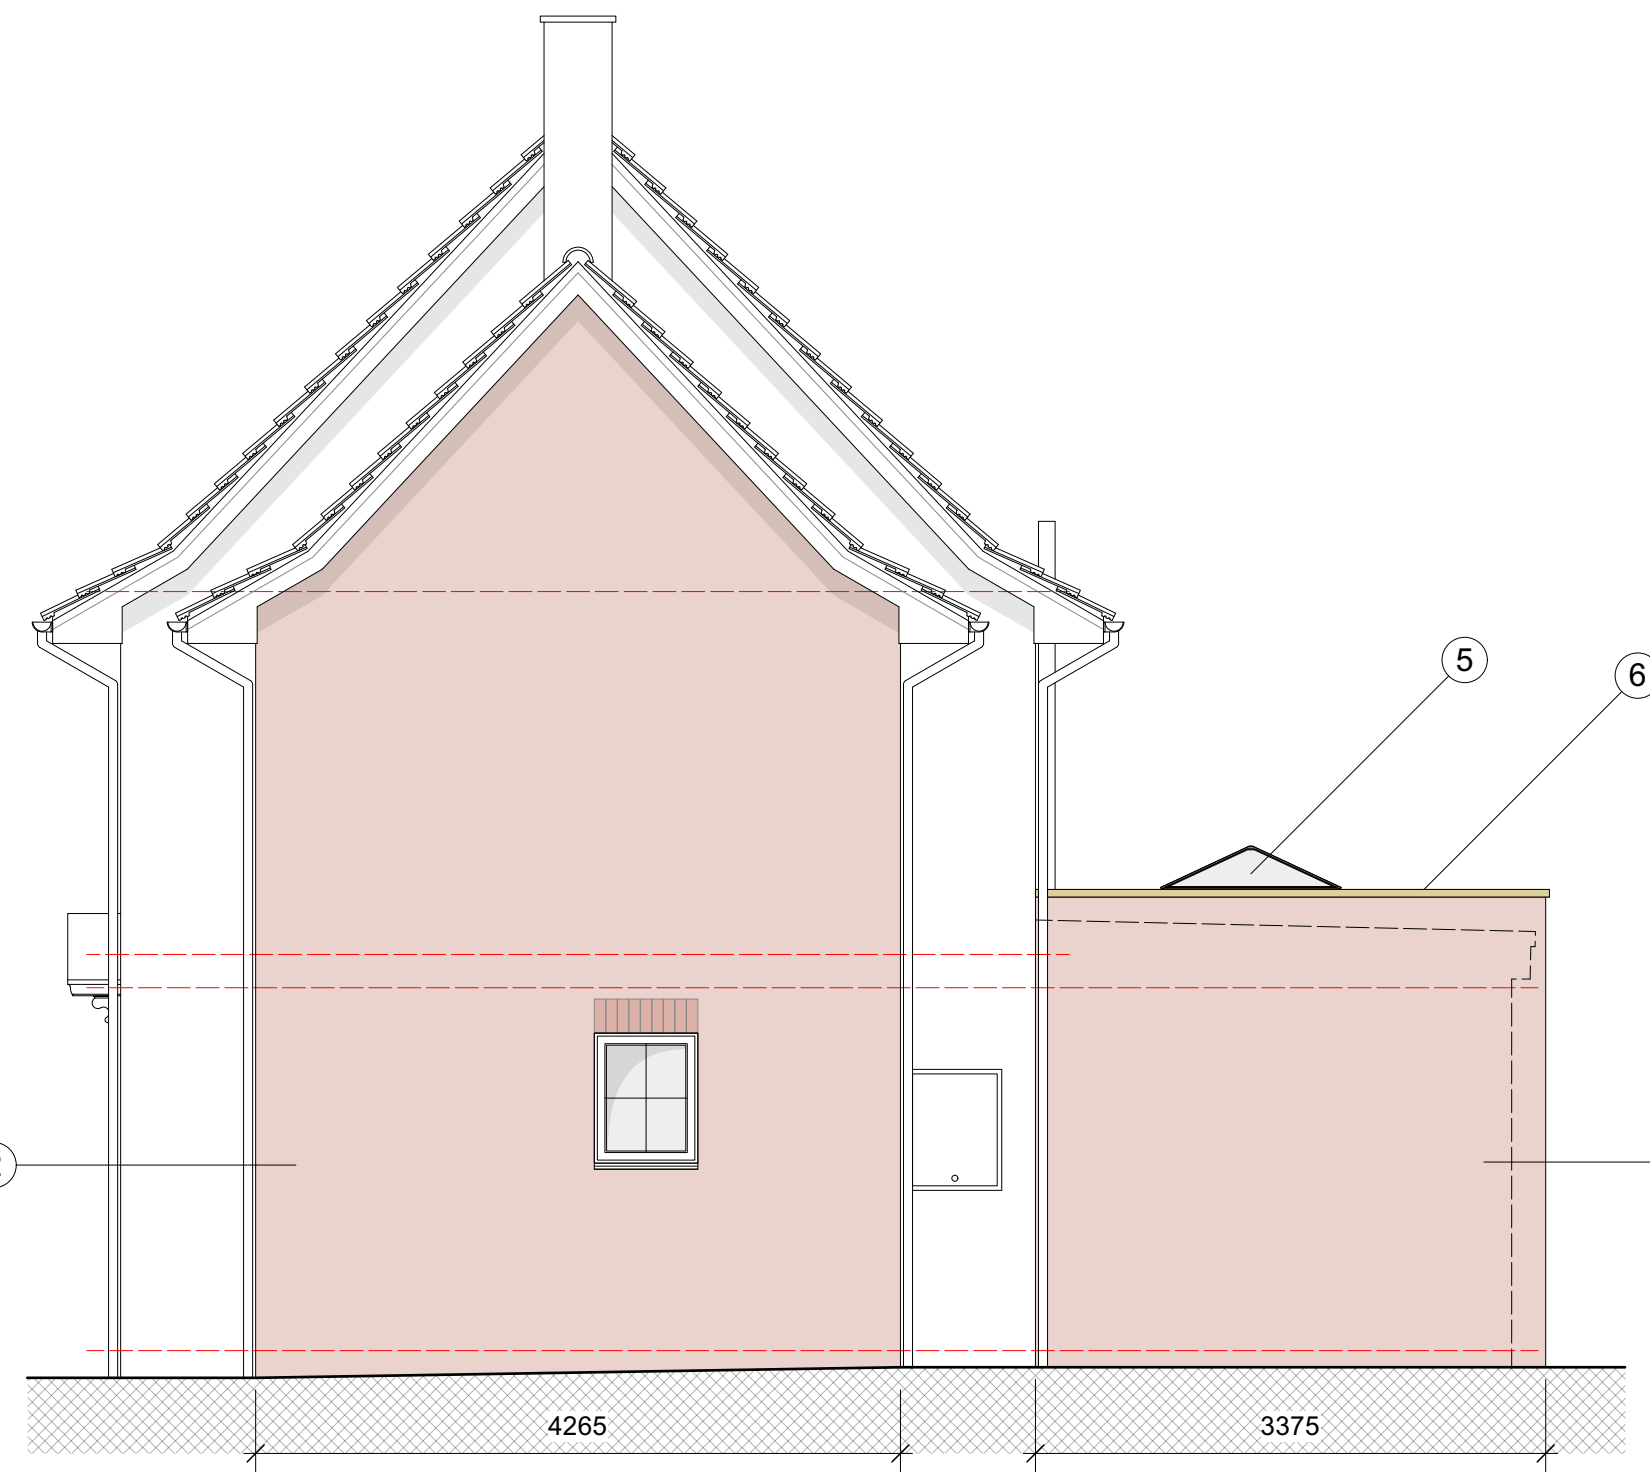


ELV 01 Proposed NW Elevation
1:50




ELV 02 Proposed SW Elevation
1:50



ELV 03 Proposed SE Elevation
1:50

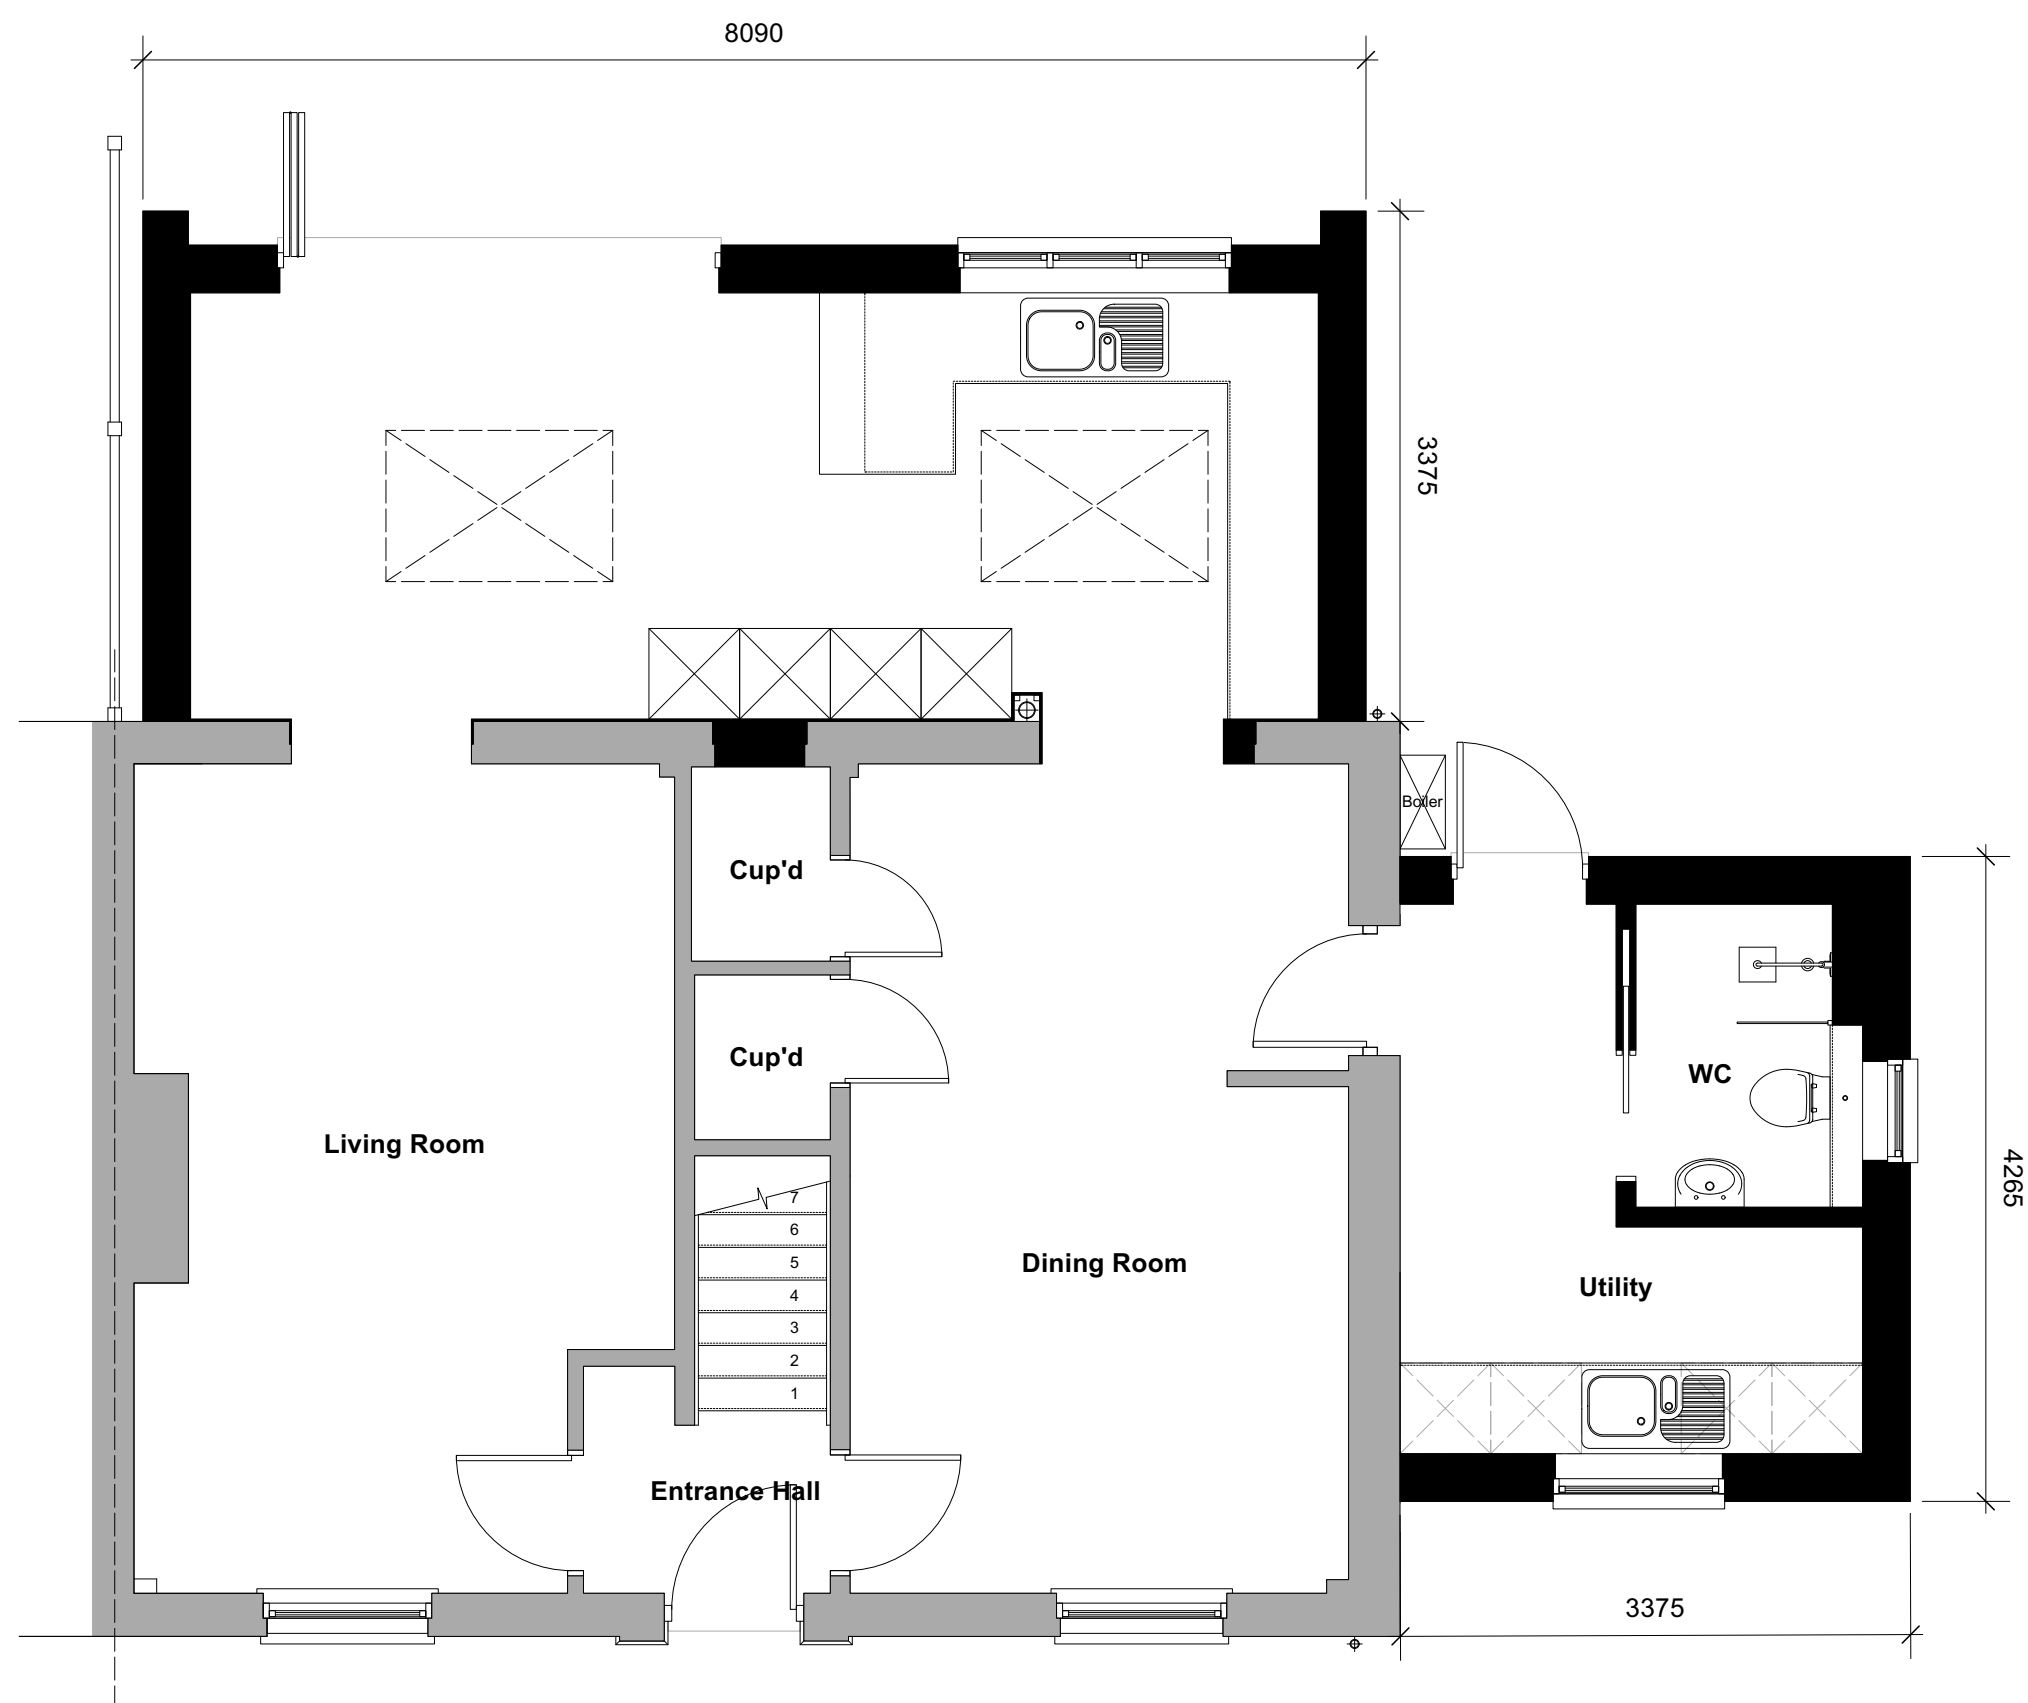

PLN 01 Proposed GF Plan
1:50

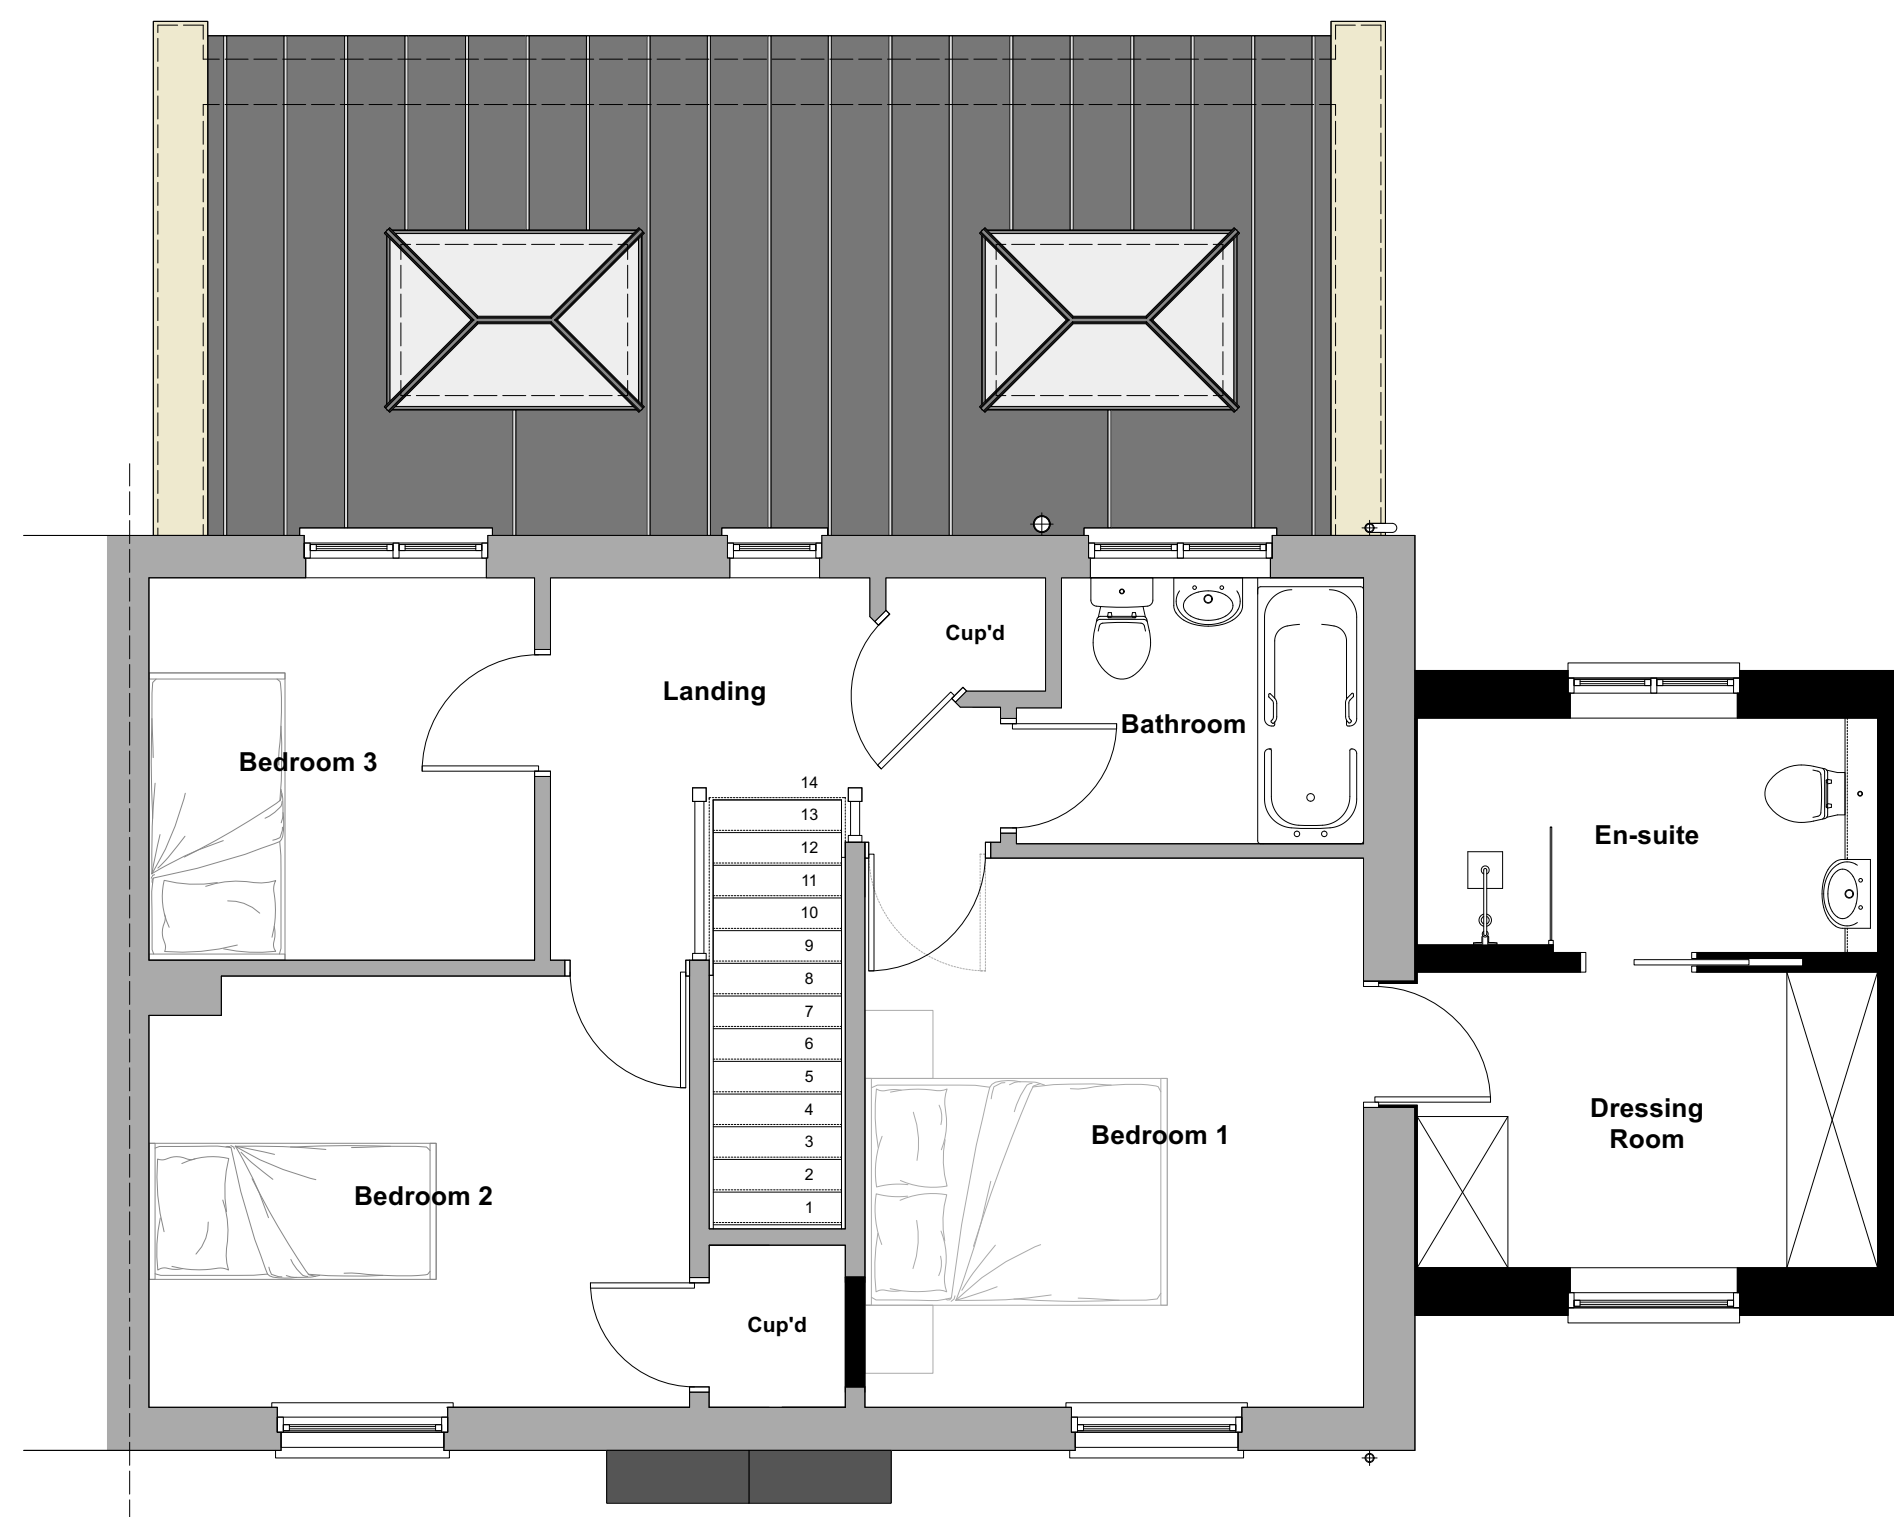

PLN 02 Proposed FF Plan
1:50

- 1 Concrete tiles to match existing
- 2 Red Brick to match existing
- 3 Brick detail over window to match existing
- 4 UPVC windows to match existing
- 5 Roof Lantern
- 6 Stone copings
- 7 Aluminium bi-fold doors
- 8 Single ply membrane
- 9 Timber Cladding

Rev C: 15/02/2024: Amended to Clients/Planning comments.
Rev B: 13/06/2023: Amended to Clients comments.
Rev A: 21/05/2023: Amended to Clients comments.



PAUL STEVENS ARCHITECTURE LTD
Unit 3 Boathouse Meadow Business Park
Cherry Orchard Lane
Salisbury
Wiltshire
SP2 7LD

Tel No: 01722 349384
THIS DRAWING IS COPYRIGHT. IT MUST NOT BE COPIED, USED OR DISCLOSED TO THIRD PARTIES WITHOUT PRIOR PERMISSION.

PROJECT:
**2 Dunkirt Lane
Abbots Ann
Andover
SP11 7BB**

DRAWING:
**Proposed
Plans and Elevations**

SCALE: 1:50 @ A1
DATE: 02 2024

DESIGN: PLANNING; BLDG REGS;
TENDER: CONSTRUCTION;

DRAWN: DJH
CHECKED: DATE: 13/02/2024

JOB No:
1032

DWG No: **02** REV: **C**

CURRENT:
SUPERSEDED: