


Drive and Drop Kerb

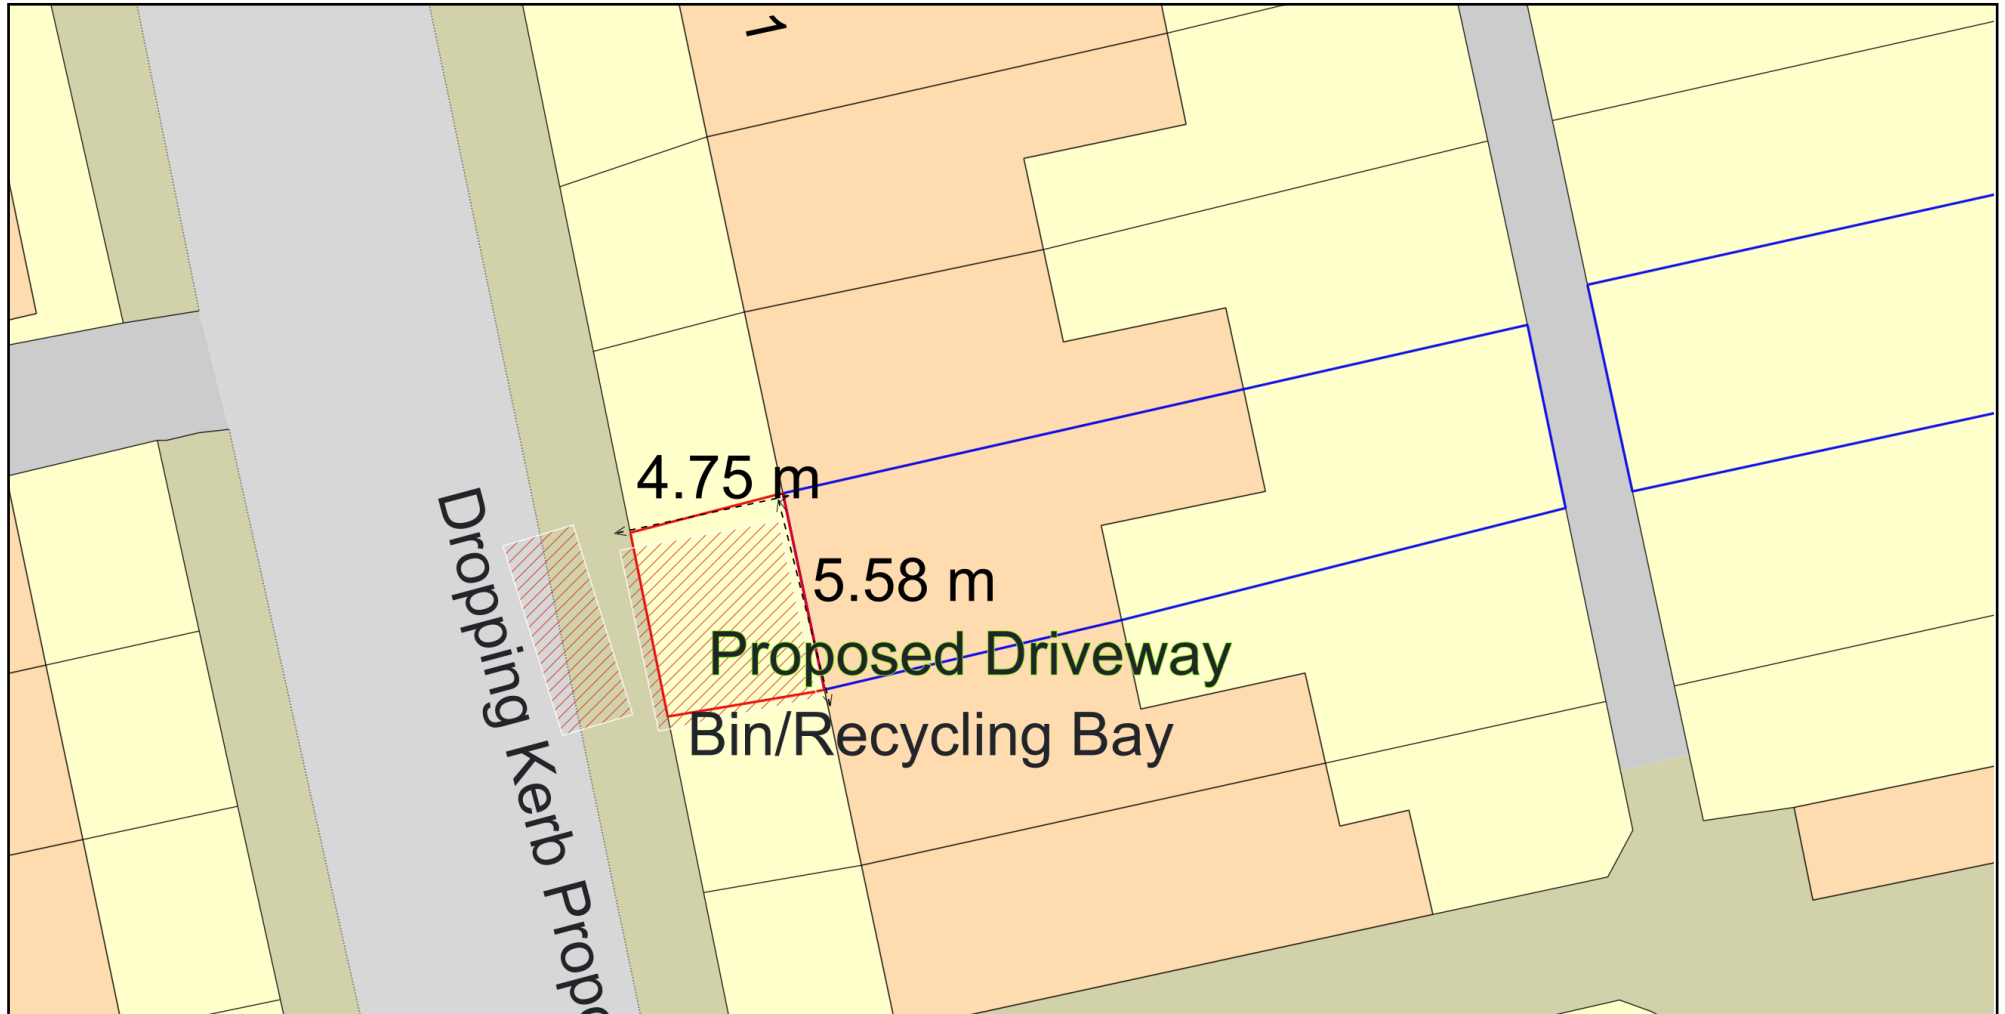


4.75 m

5.58 m

Proposed Driveway

Bin/Recycling Bay

Dropping Kerb Proposed

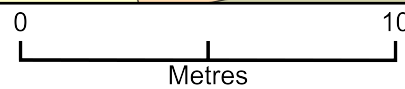

ReQuestaPlan

Plan Produced for: Francesca Bradley

Date Produced: 25 Jan 2024

Plan Reference Number: TQRQM24025112003890

Scale: 1:200 @ A4

© Crown copyright and database rights 2023 OS 100042766

