



RAILING FINIAL DETAILS ELEVATION & SECTION

Scale: 1:5

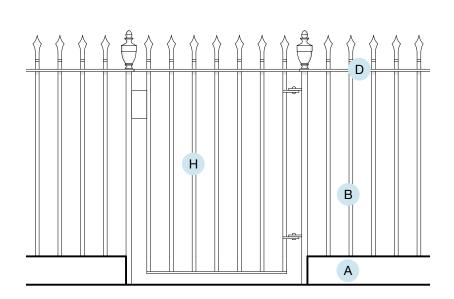

RAILINGS & PEDESTRIAN GATE ELEVATION

Scale: 1:20

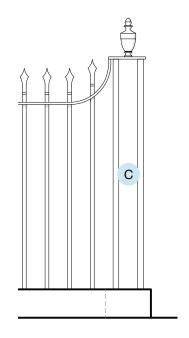


RAILING PIER ELEVATION FOUR POST BOX PIER TO MATCH RAILINGS Scale: 1:20

MATERIAL KEY

ALL IRONWORK TO BE PAINTED BLACK


- STONE PLINTH EXISTING TO BE REUSED WITH NEW TO FOREST OF DEAN STONE TO MATCH
- SQUARE SECTION CAST IRON RAILING SET INTO PLINTH
- CAST IRON 4 POST BOX PIER TO MATCH RAILINGS
- D 12mm FLAT BAR TOP RAIL

- CAST IRON ARROW HEAD FINIALS
- CAST IRON URN FINIALS
- G CAST IRON STAY SUPPORT
- CAST IRON PEDESTRIAN GATE TO MATCH RAILINGS

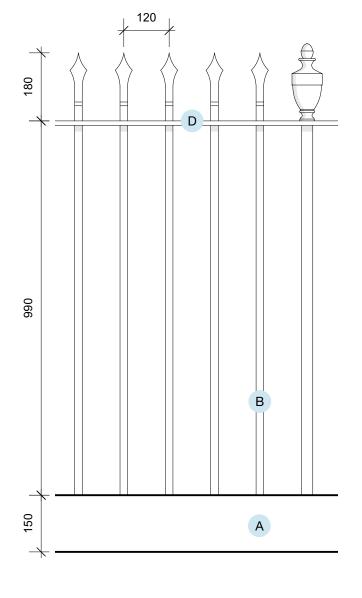



Scale: 1:10

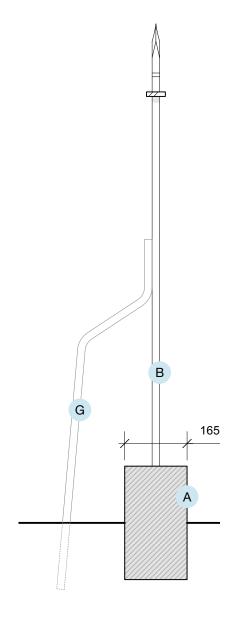

Studio:

Edge Design Workshop Limited

7 Royal Well Place, Cheltenham GL50 3DN

01242 528 111 Plexal 14 East Bay Lane, Here East,

Queen Elizabeth Olympic Park, London E20 3BS

020 7781 8177 mail@edgedesignworkshop.com www.edgedesignworkshop.com

General Notes:

Copyright © EdgeDesignWorkshop Ltd. 2024.

 ${\sf EdgeDesignWorkshop}\ \ {\sf is\ a\ limited\ company\ registered\ in\ England\ and\ Wales}.$ Registration number 4647312.

RIBA Chartered practice number 20022034.

Do not scale drawings, dimensions govern.

All dimensions shall be verified on site before proceeding with the work.

All dimensions given in millimetres unless stated otherwise.

All drawings to be read in conjunction with other consultants drawings and specifications EdgeDesignWorkshop Ltd. are to be formally notified of any discrepencies.

Revision	Date	Drawn	Audited	Details of revision	Project PARMOOR, 26 CAMBRAY PLACE CHELTNEHAM, GLOUCESTERSHIRE, GL50 1JN
					Description PROPOSED MIXED USE CONVERSION AND ASSOCIATED REFURBISHMENT WORKS
					Drawing Title PROPOSED RAILINGS, GATES AND PILLARS DETAILS

Project/Drawing/Revision No. Date 16/02/2024 Drawn/Audited KS/JDP

1625_330

RIBA Stage/Status

Scale

1:5/10/20 @ A3

