


Location Plan

Site Address: Easting: 475555 Northing: 360197

Date Produced: 22-Jan-2024

Scale: 1:2500 @A4

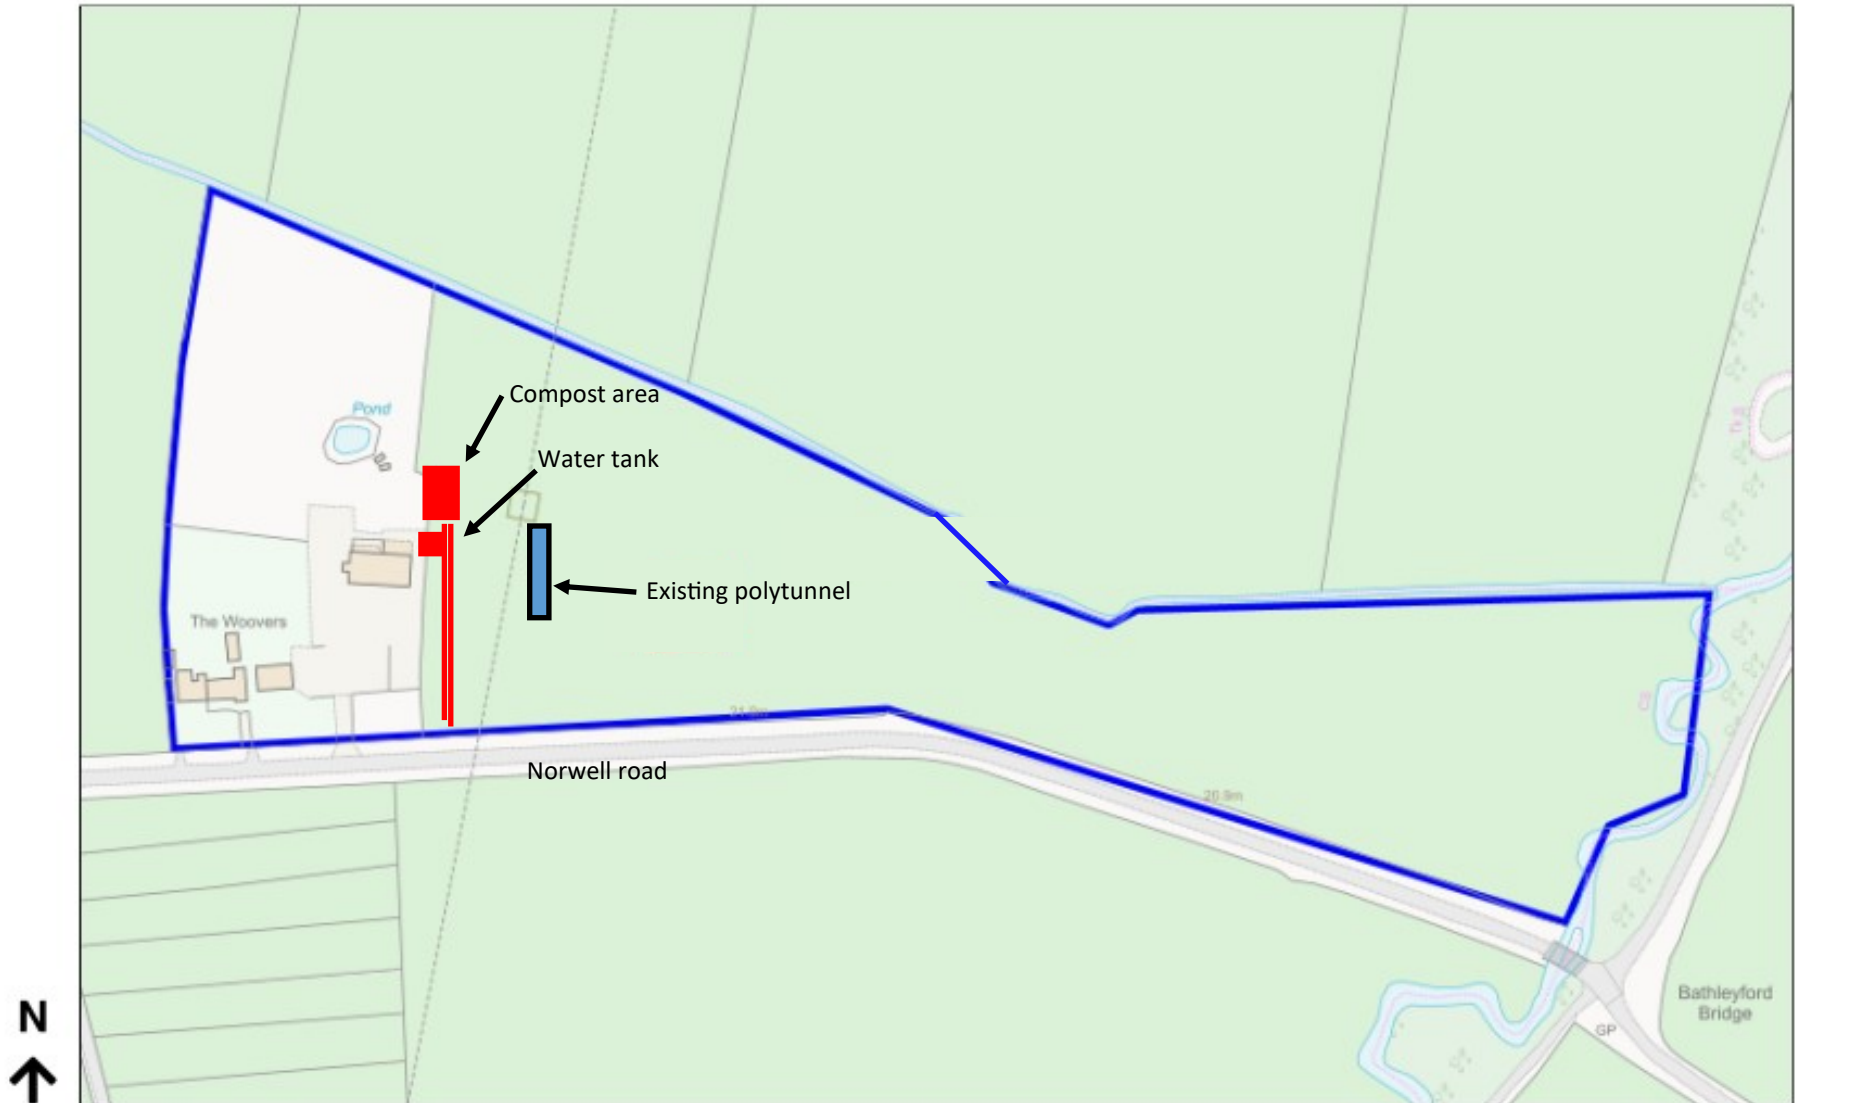

Planning Portal Reference: PP-12730959v1

