





NOTES

DO NOT SCALE. Use annotated measurements only


WELDMESH FENCE

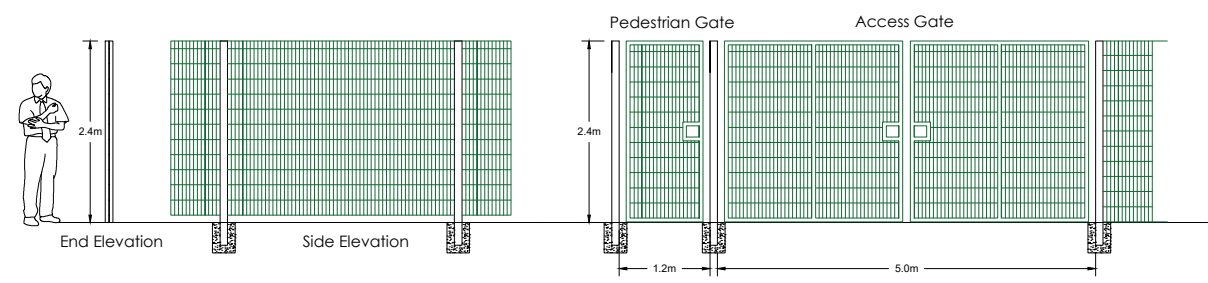

PALISADE FENCE

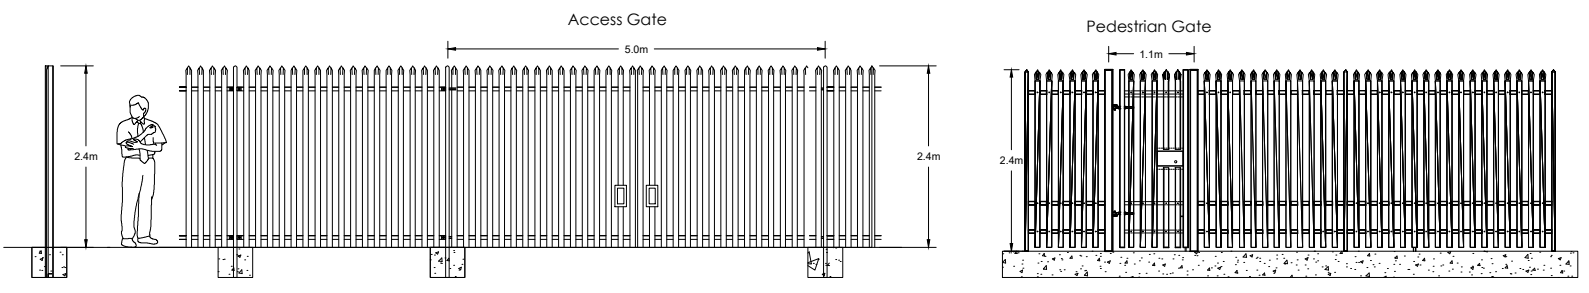

ACCOUSTIC FENCE

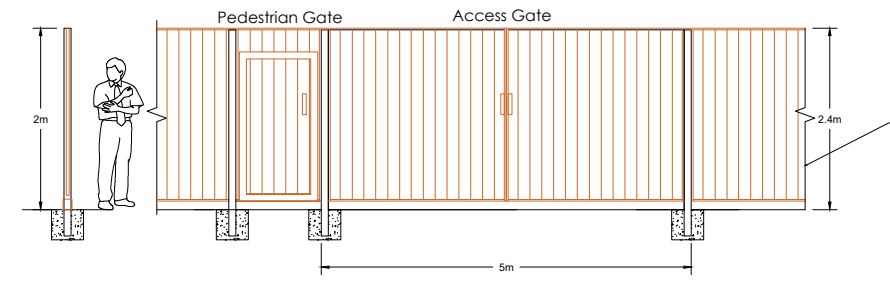

LEGEND

Issue	Date	Comments
02	08/02/24	Scalebar added
01	27/11/23	Initial issue

Drawn: AA Approve: DF Date: 27/11/23

Drawing Status
PLANNING

Project: Hydroglen Solar Farm

Address: Glensaugh, Laurencekirk AB30 1HB

Client: James Hutton Institute

Title
Fence Details

Issue : 02 Scale 1:100 @A3

Figure 4.16

ITPenergised Offices
Bristol
33 Colston Avenue
BS1 4UA