
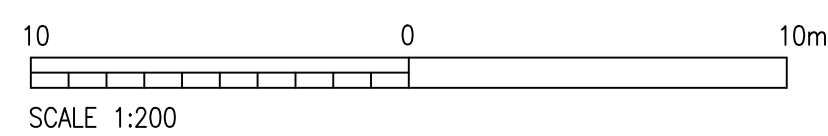
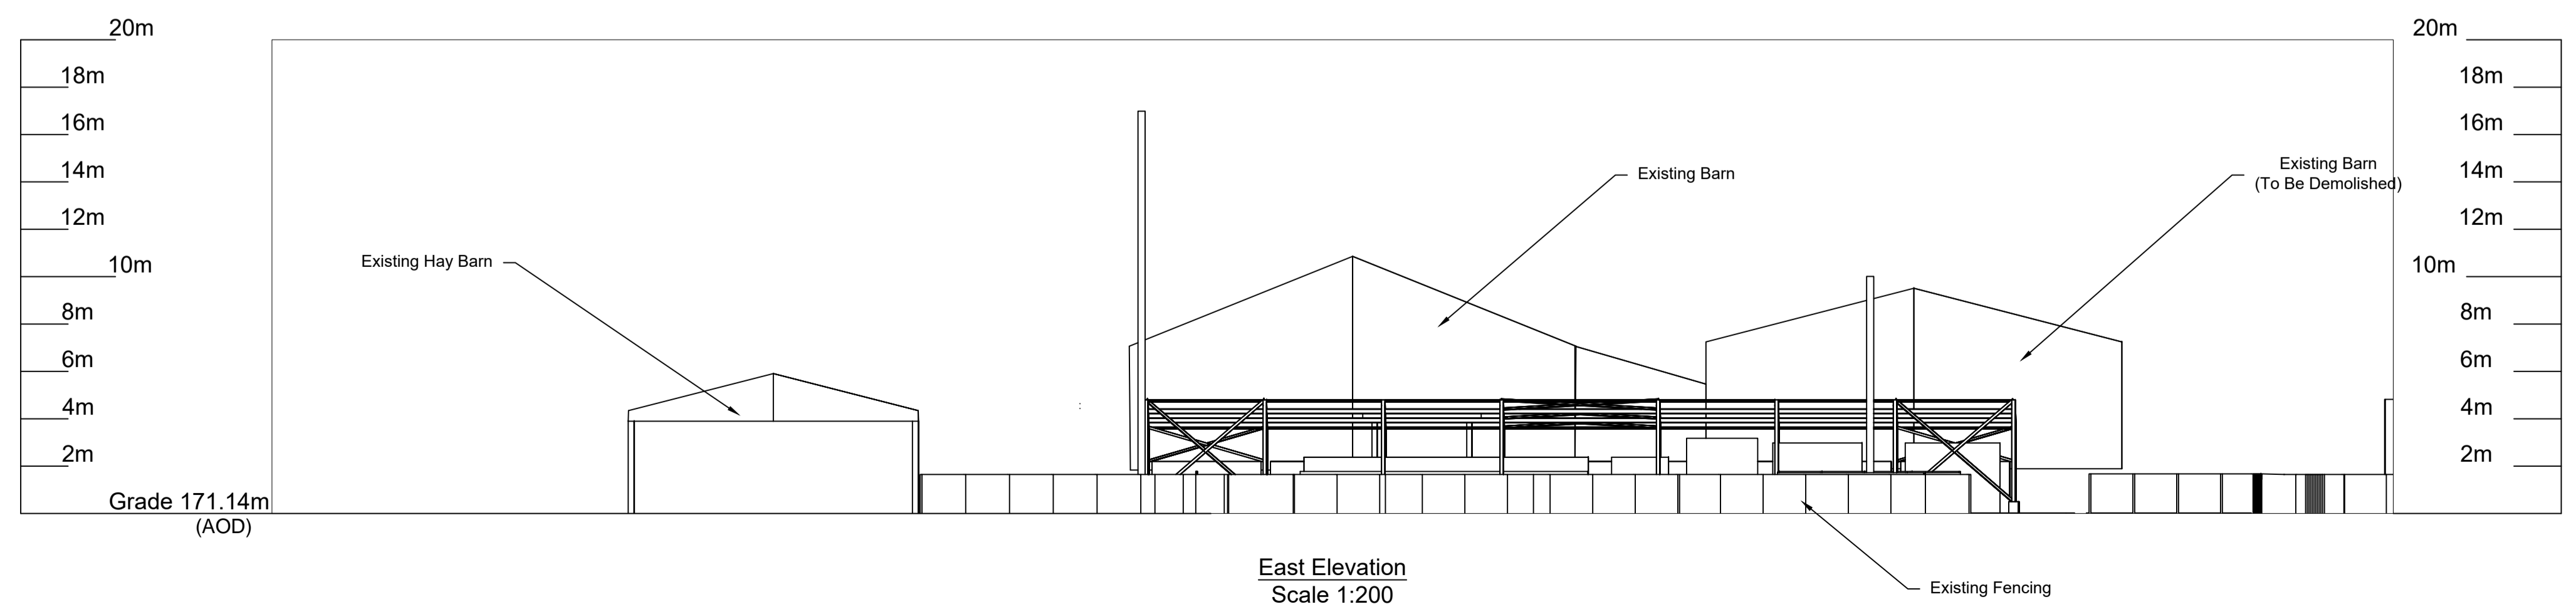
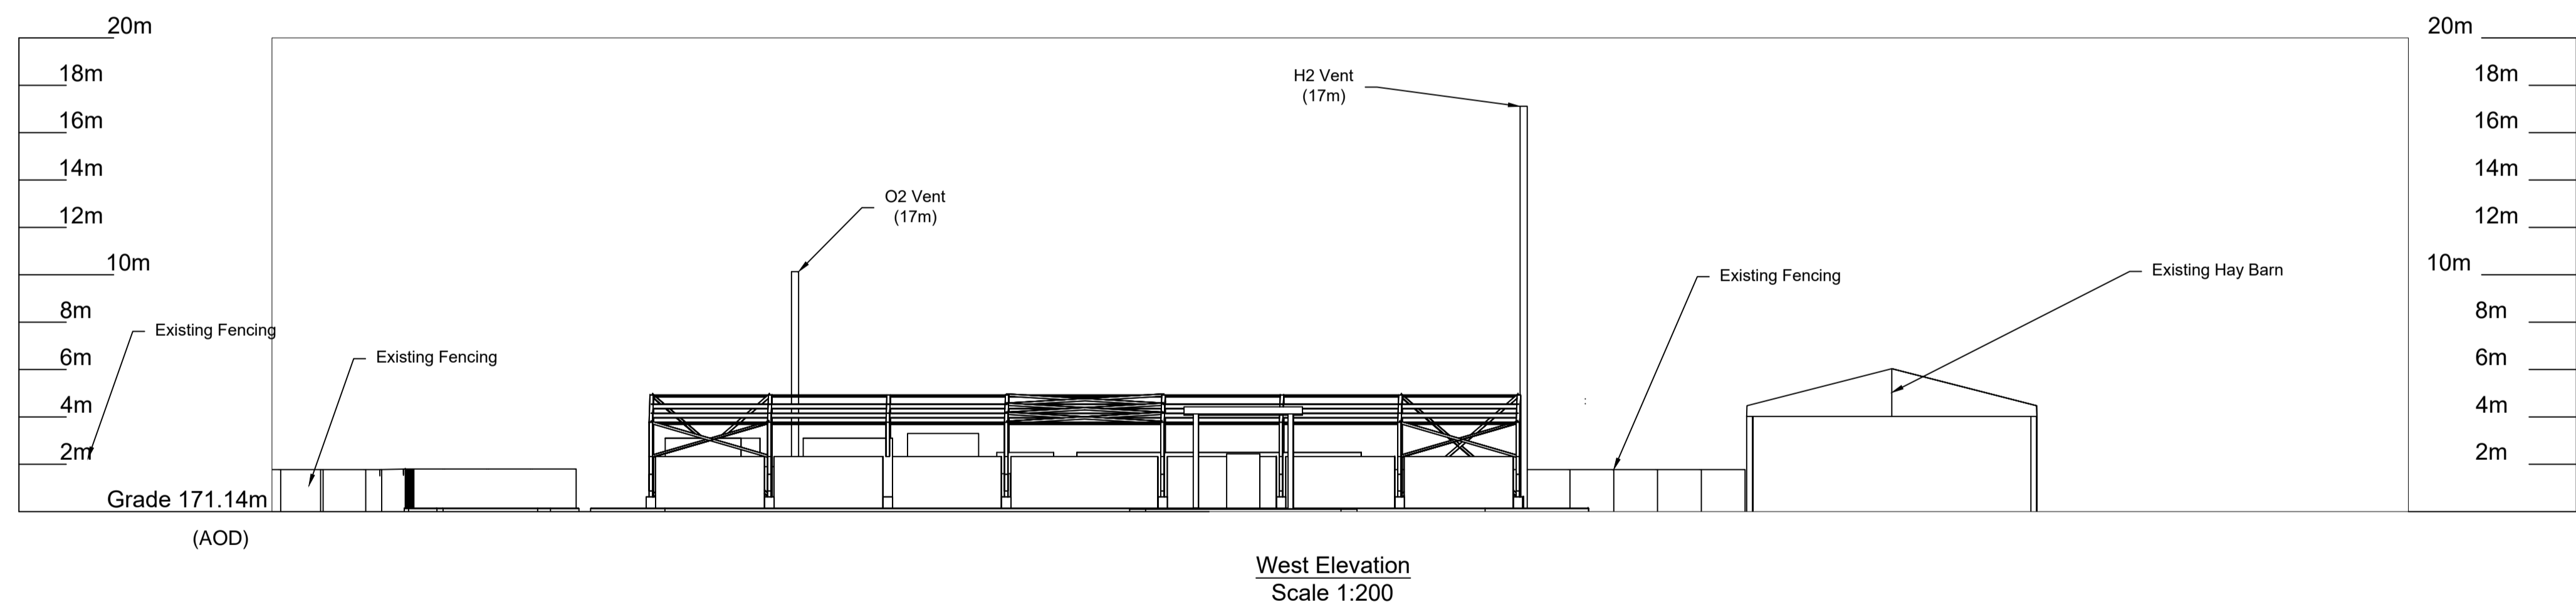
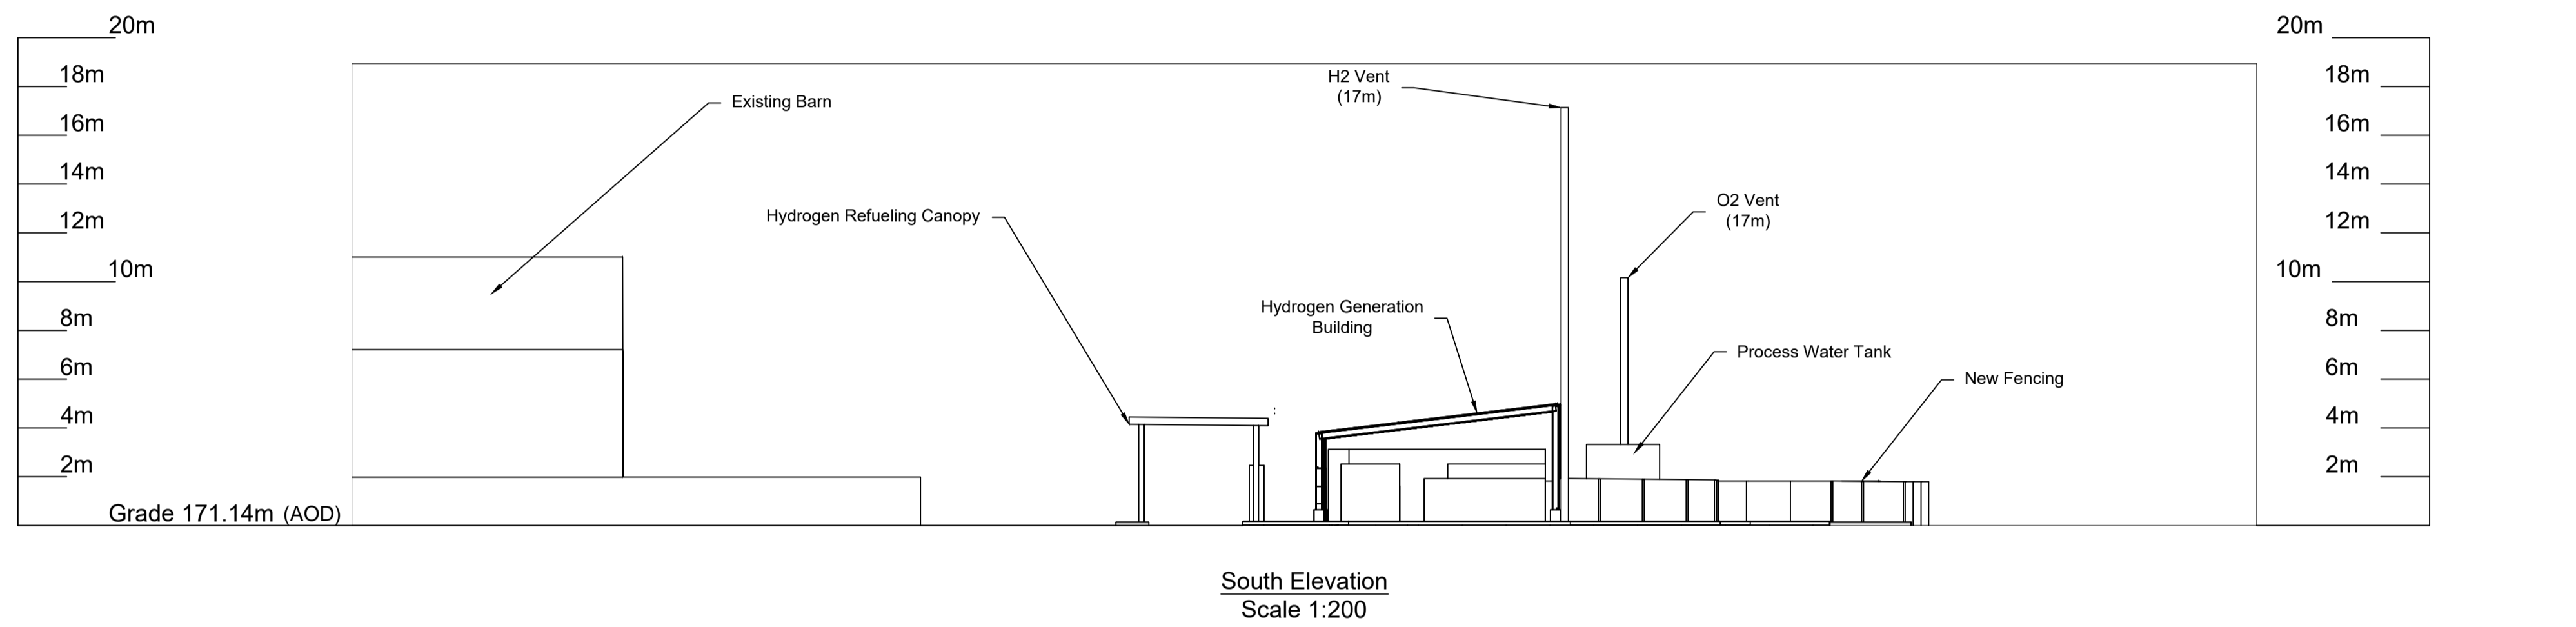


Proposed Elevations and Ground Levels
 No change in ground levels are proposed

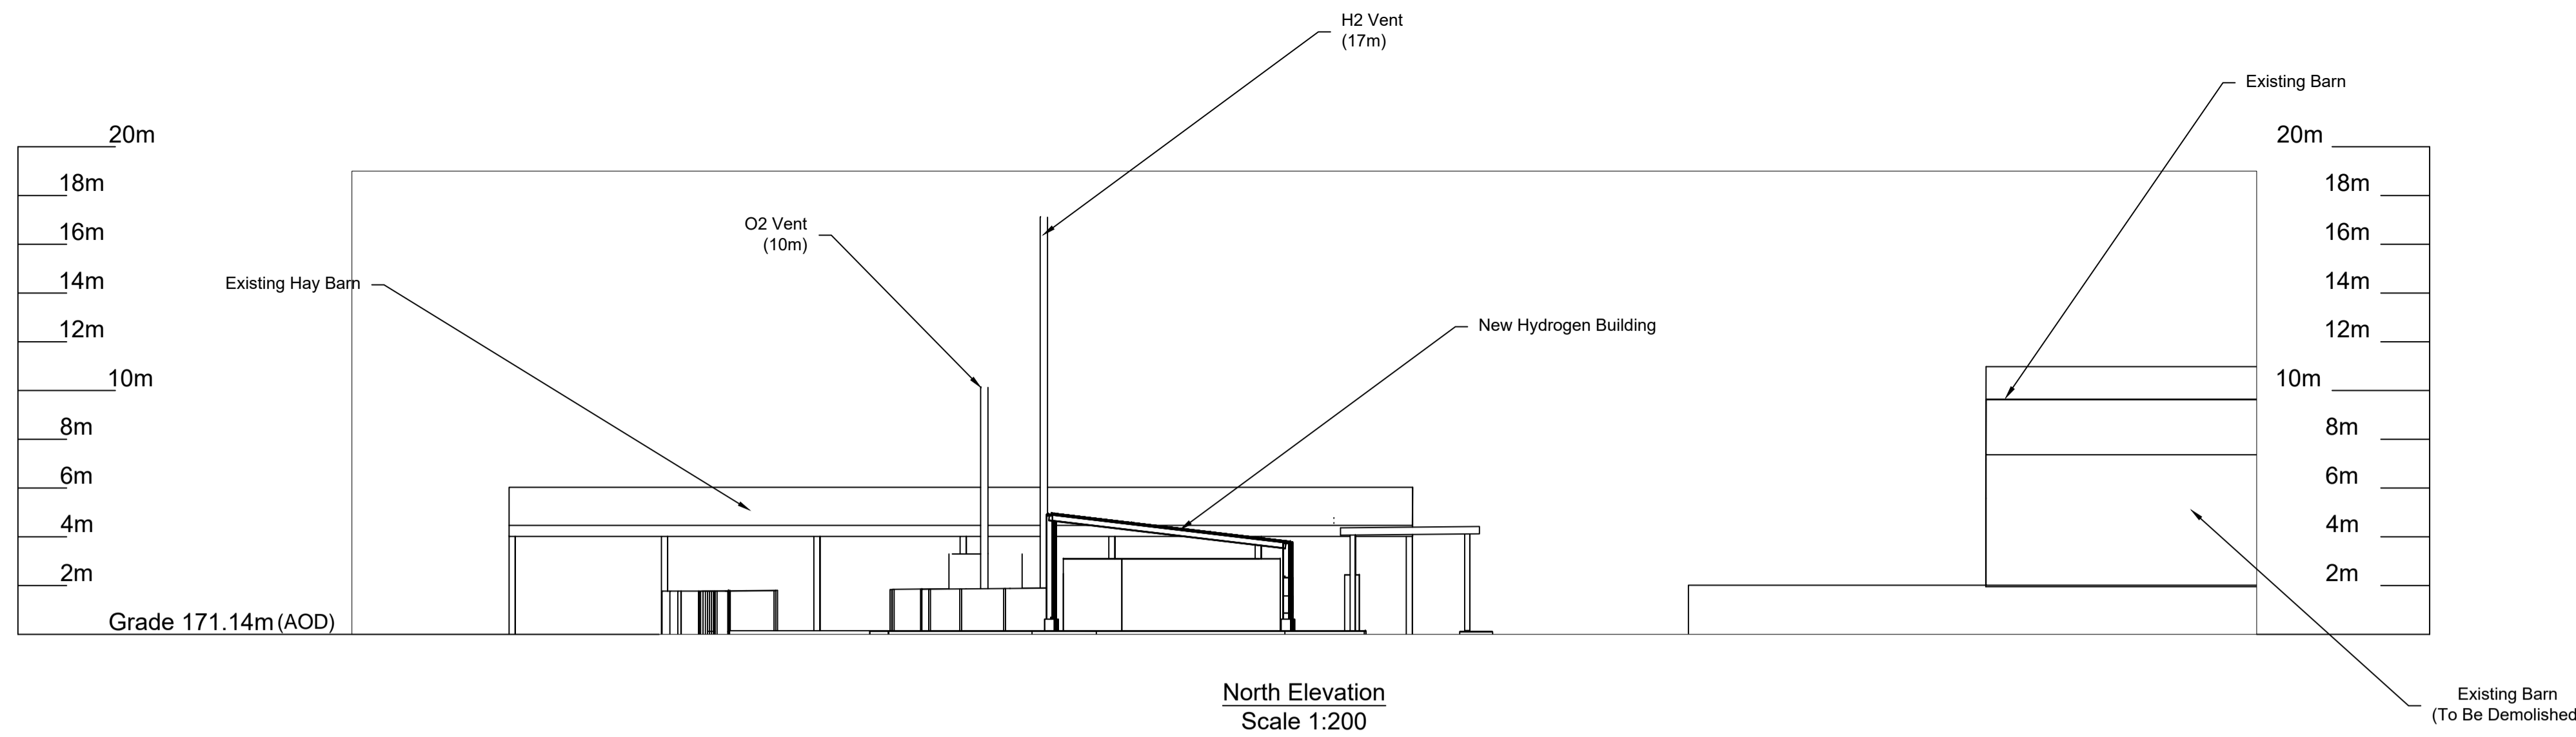

Date	Rev	Description	Drm	Chk	App
01/12/23	A3	Updated	BL	JOR	JOR
29/09/23	A2	Issued for Planning	BL	JOR	JOR
15/09/23	A1	Issued for FEED	BL	JOR	JOR

 www.stopford.co.uk Mere Hall Farm Business Centre, Bucklow Hill Lane, Mere, Knutsford, WA16 6LE Telephone +44 (0)1565 758 764		Name	
		Title	
		Date	
		Scale 1:200 @ A1	
Client	The James Hutton Institute	Project No.	6721
Plant	HydroGlen		
Location	Laurencekirk, Aberdeenshire		
Title	Site Elevations Figure 4.8	Drawing No.	D6721-PM-0006

This drawing remains the sole property of Stopford Limited and must not be passed or reproduced in part or in whole to any third party without written consent of Stopford Limited.

A1 SHEET SIZE: 841x594mm