


UPRN: 10008566967

HMLR Title No: NN268971

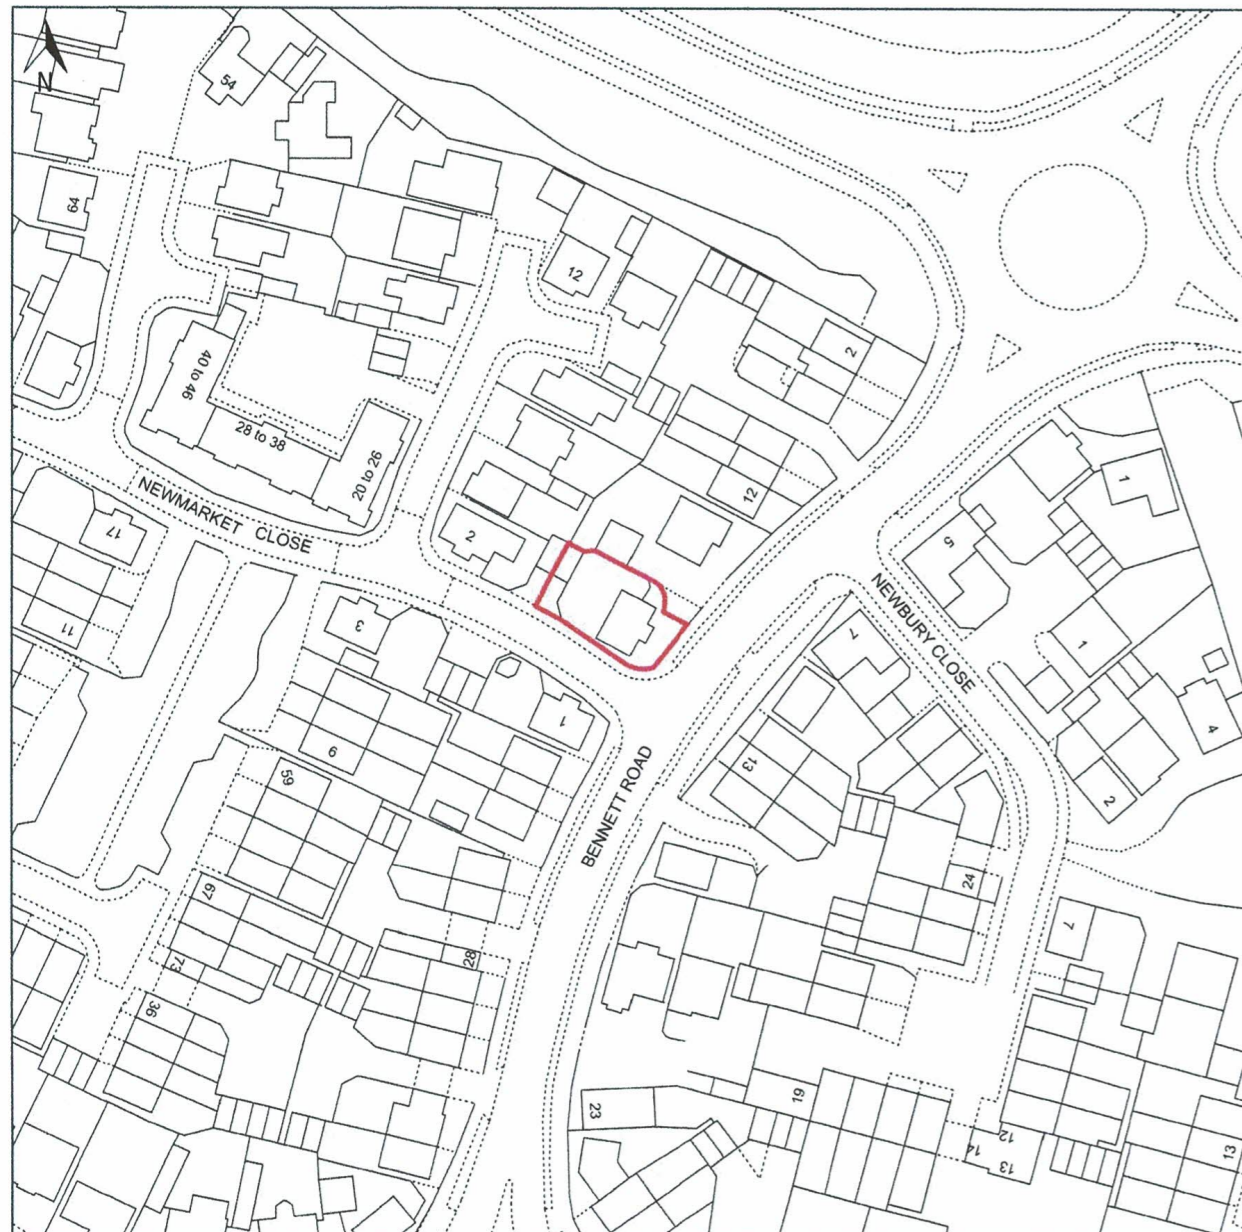


© Crown copyright and database rights, 2023. Ordnance Survey 0100031673 Created using Plans by Emapsite




Scale: 1:1250 Paper Size: A4

UPRN: 10008566967


HMLR Title No: NN268971

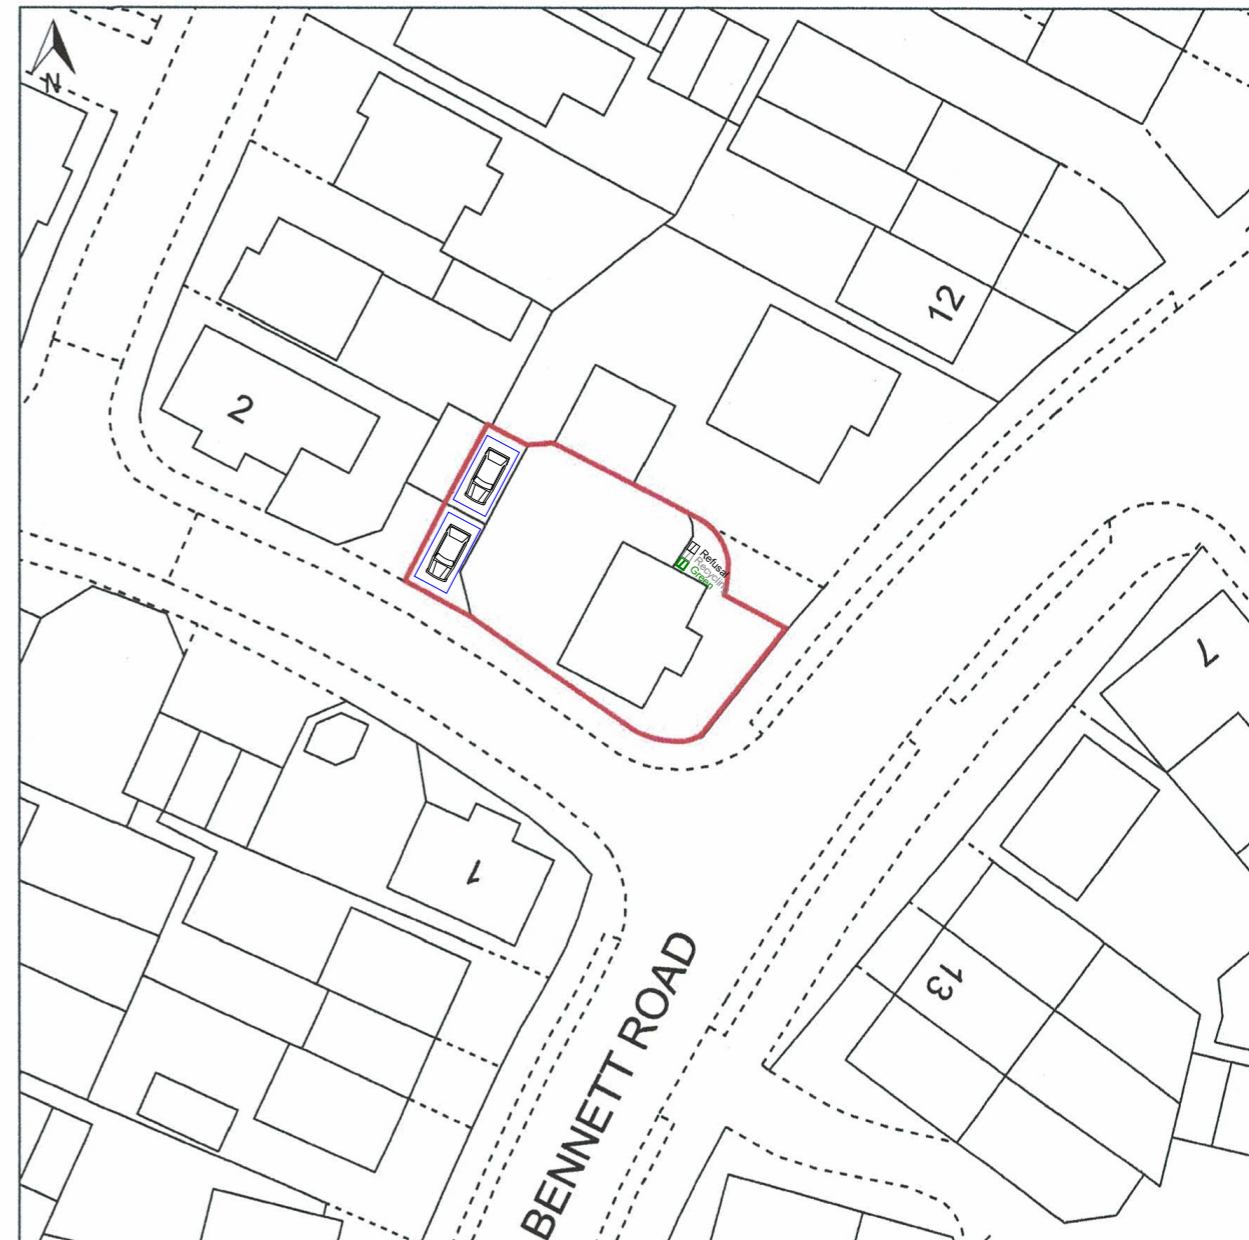

© Crown copyright and database rights, 2023. Ordnance Survey 0100031673 Created using Plans by Emapsite

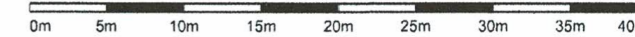

Scale: 1:500 Paper Size: A4

ASSOCIATED DRAWINGS		NOTES	CLIENT Children's Home	DRAWING No: Block Plan	DRAWING STATUS Planning
No.	TITLE				
			ADDRESS 16 Bennett Road Corby NN188QN		
			TITLE Care4Life Healthcare Service		
REV	DATE	BY	DETAILS	29/01/24	CHK'D