



Proposed Loft Plan

Existing	Proposed	Demolitions/Alterations
Projection walls above		Expected ceiling

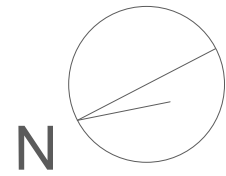

Architecture
100

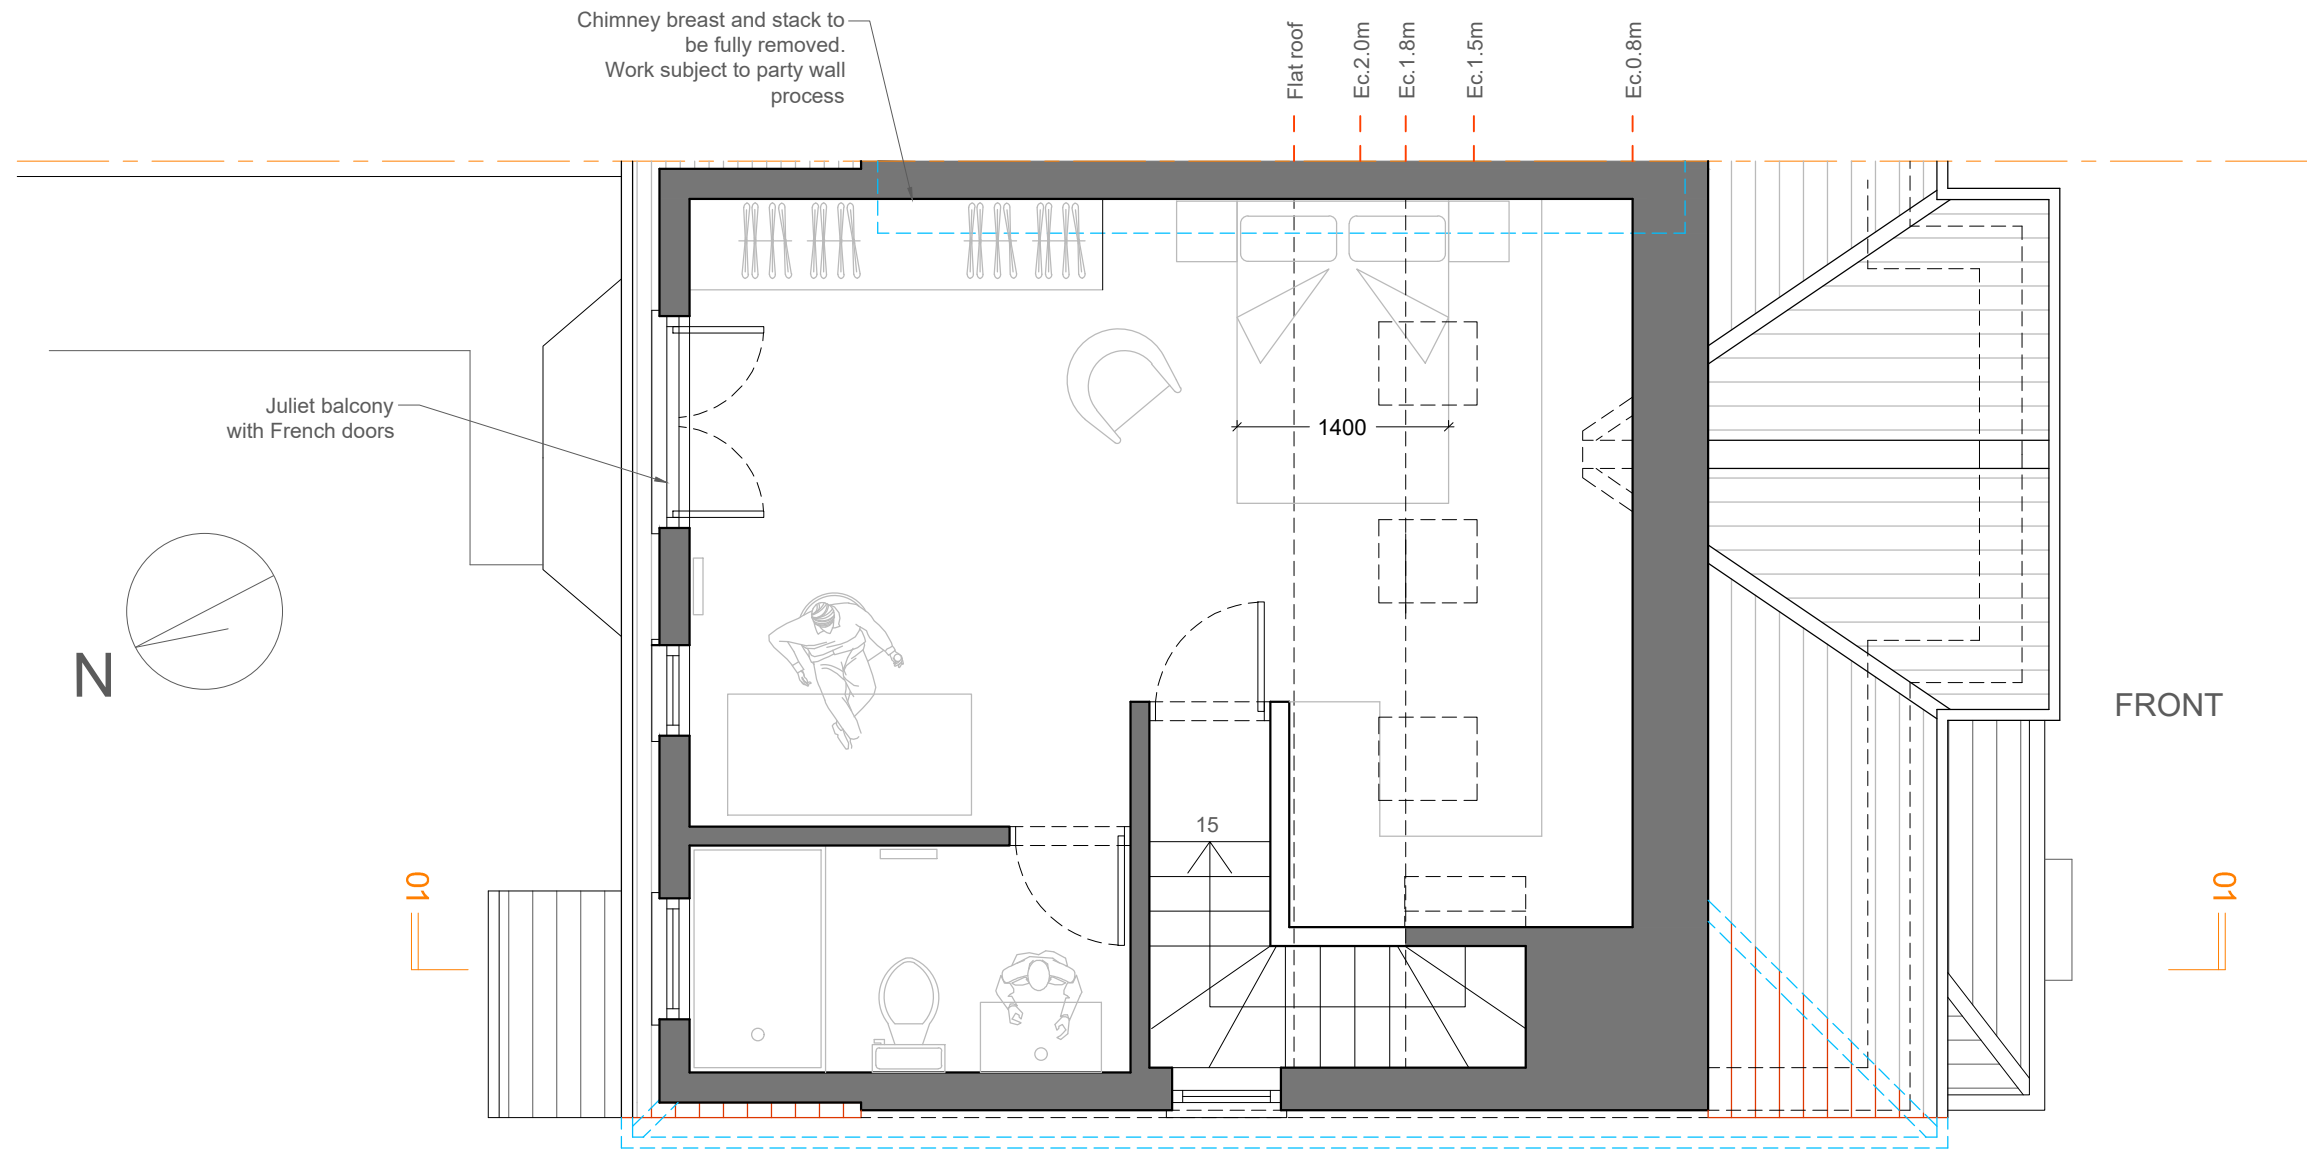

12 High St, Hampton Wick, Kingston upon Thames KT1 4DB
T: 020 8898 8299

THE DESIGN OF THIS DRAWING IS COPYRIGHT AND REMAINS THE PROPERTY OF ARCHITECTURE 100 - CITY LOFTS LONDON
ALL WORK TO COMPLY WITH CURRENT BUILDING REGULATIONS AND CODE OF PRACTICE
DO NOT SCALE FROM DRAWINGS
ALL DIMENSIONS TO BE CHECKED ON SITE BEFORE THE START OF ANY WORK

Project:
10 Carlton Crescent
SM39TS
Sutton


Client:
Galina Wolf

Drawing ID:
10_CC-P.P.02

Drawing Description:
Proposed Loft Plan

Drawn by:
MG

Drawing Scale:
1:50 @ A3

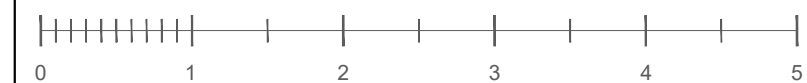

REV.	DATE	DESCRIPTION
A	08.09.2023	Proposed drawings
B	19.12.2023	Proposed drawings following call with client 19.12.2023
C	12.02.2024	Amendments following pre-app