
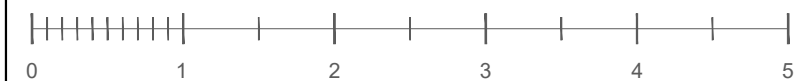


Proposed Roof Plan

Existing	Proposed	Demolitions/Alterations
Projection walls above		Expected ceiling
		Ec.

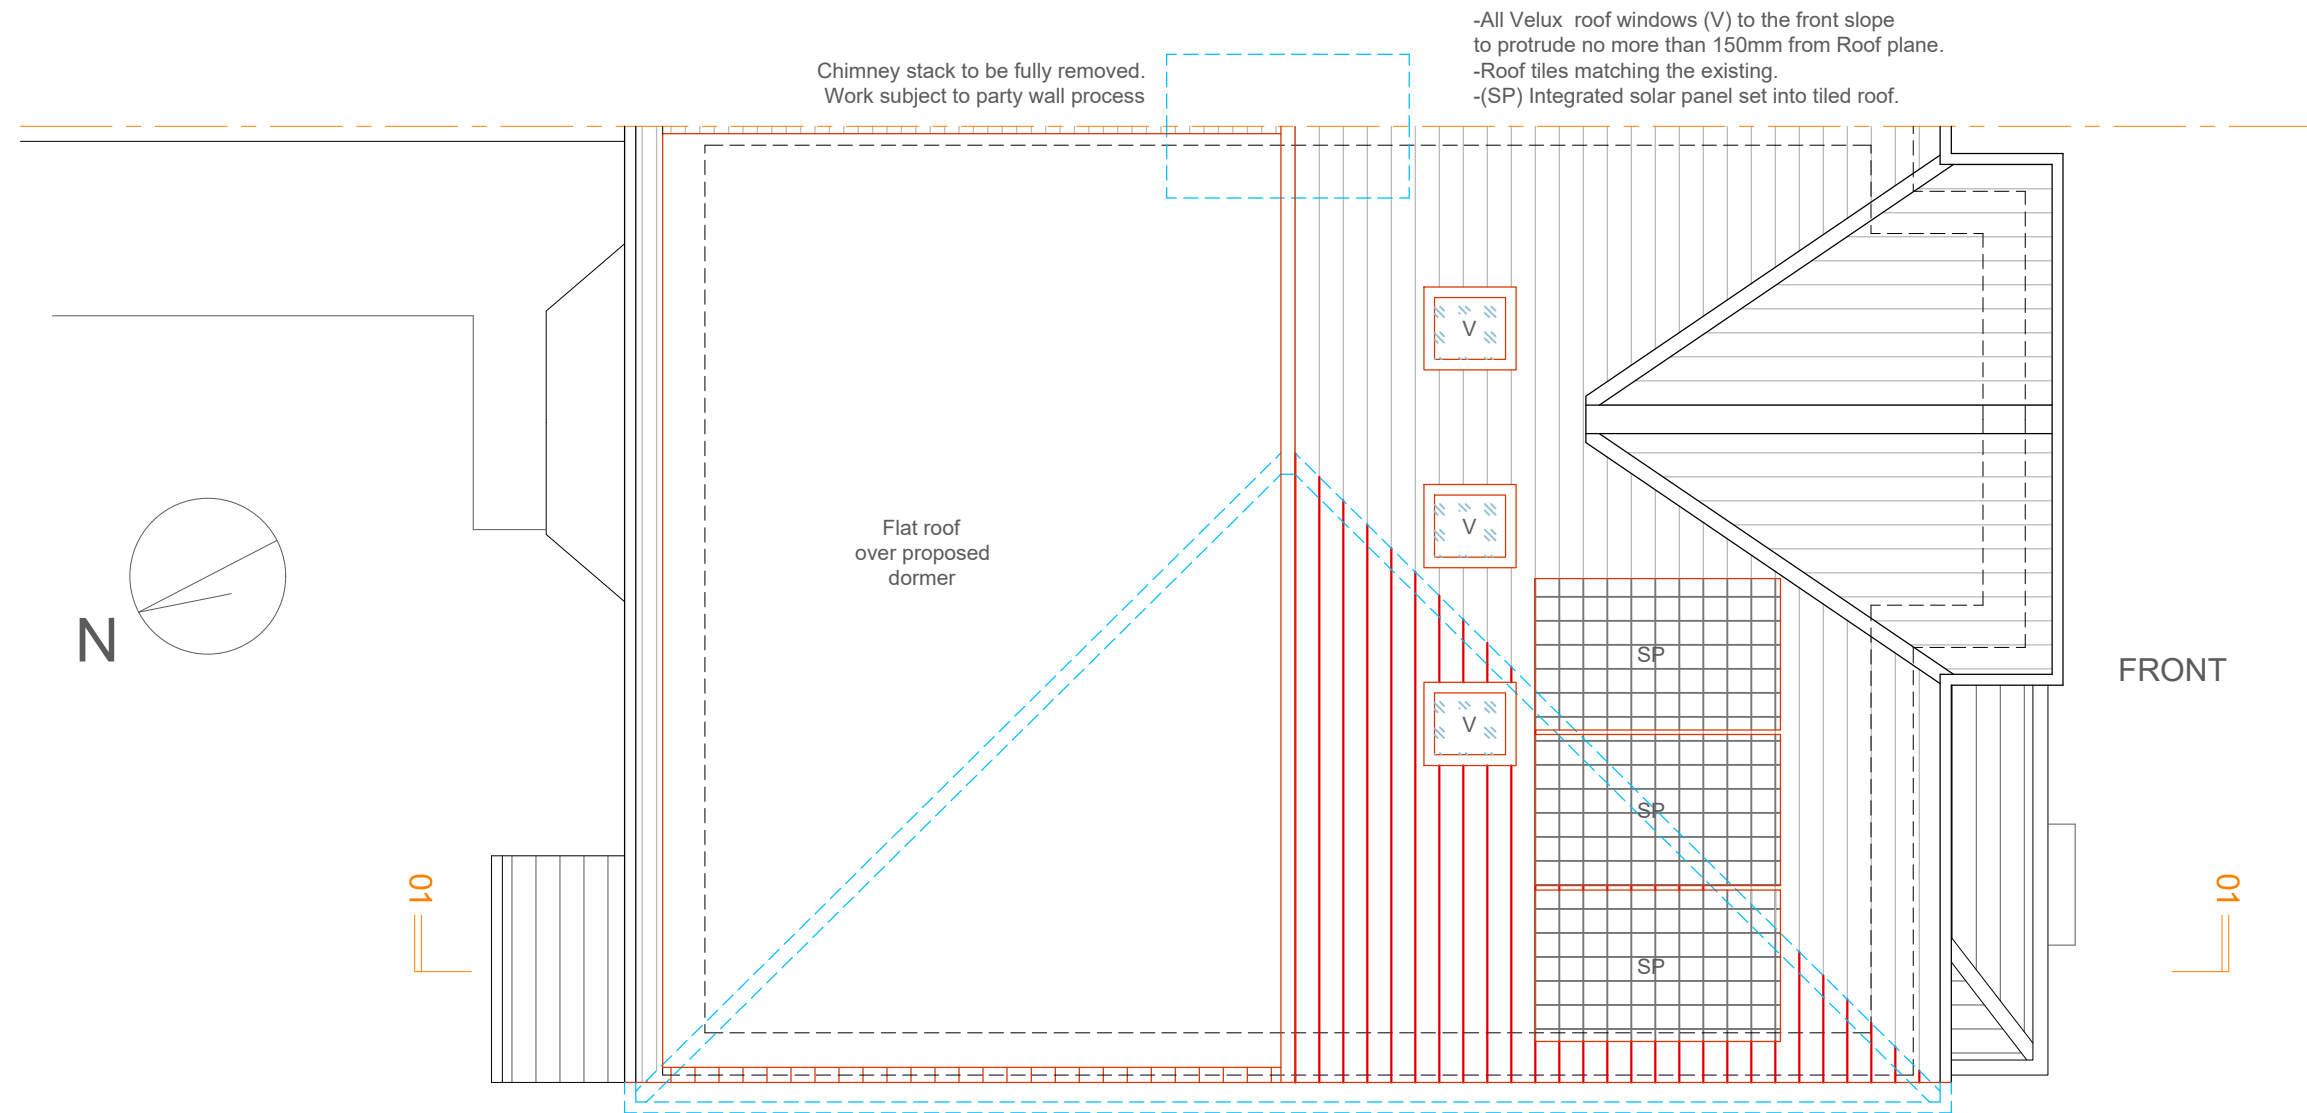

REV.	DATE	DESCRIPTION
A	08.09.2023	Proposed drawings
B	19.12.2023	Proposed drawings following call with client 19.12.2023