
Proposed Section 01

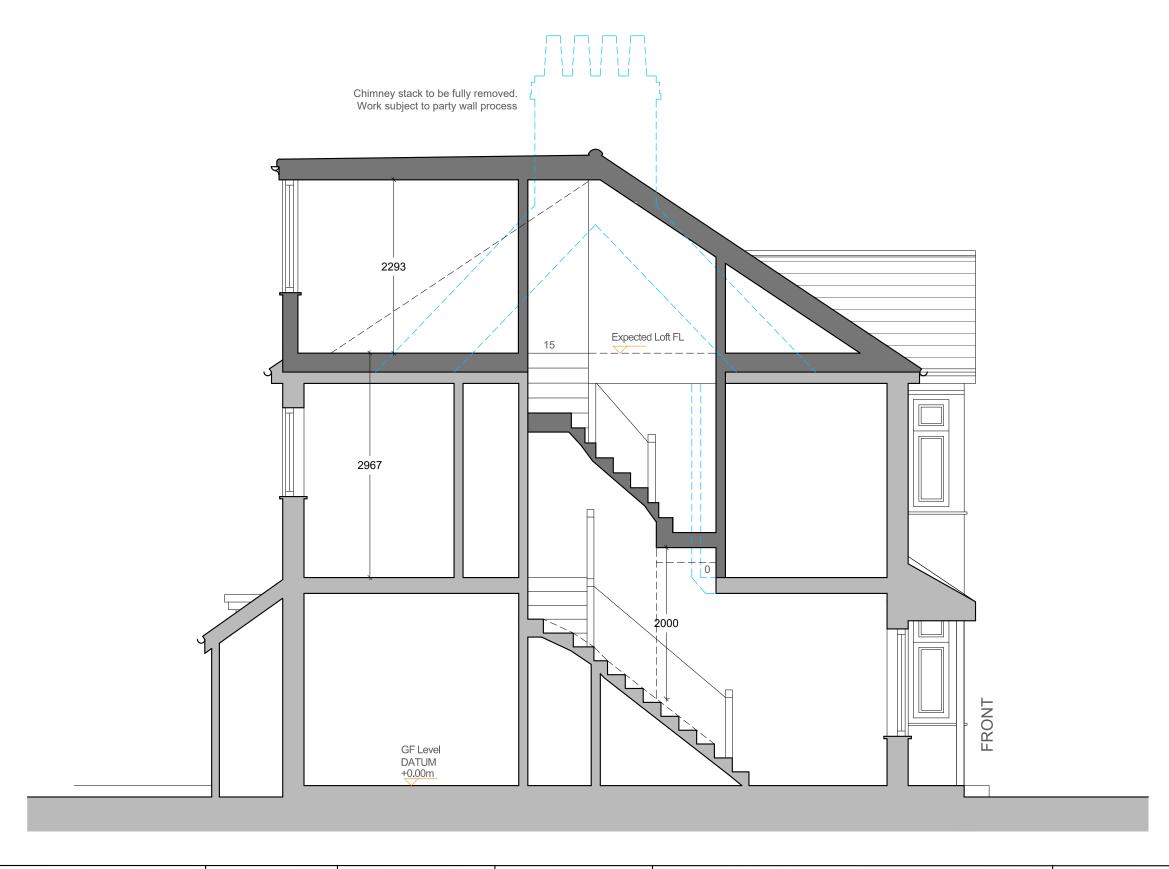

Architecture



12 High St, Hampton Wick, Kingston upon Thames KT1 4DB T: 020 8898 8299

THE DESIGN OF THIS DRAWING IS COPYRIGHT AND REMAINS THE PROPERTY OF ARCHITECTURE 100 - CITY LOFTS LONDON

ALL WORK TO COMPLY WITH
CURRENT BUILDING REGULATIONS
AND CODE OF PRACTICE
DO NOT SCALE FROM DRAWINGS
ALL DIMENSIONS TO BE CHECKED ON
SITE BEFORE THE START OF ANY
WORK

•	Project: 10 Carlton Crescent SM39TS Sutton	Drawing ID: 10_CC-P.S.01	Drawn by: MG	Drawing Scale: 1:50 @ A3					
	Client: Galina Wolf	Drawing Description: Proposed Long Section	0	1	2	3	-	4	5

REV. DATE DESCRIPTION 08.09.2023

19.12.2023

Proposed drawings Proposed drawings following call with client 19.12.2023