
Existing Section 01

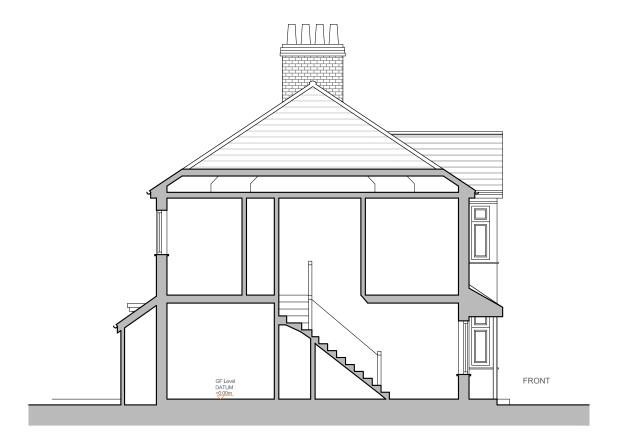

Architecture



THE DESIGN OF THIS DRAWING IS COPYRIGHT AND REMAINS THE PROPERTY OF ARCHITECTURE 100 - CITY LOFTS LONDON 12 High St, Hampton Wick, Kingston upon Thames KT1 4DB T: 020 8898 8299

ALL WORK TO COMPLY WITH
CURRENT BUILDING REGULATIONS
AND CODE OF PRACTICE
DO NOT SCALE FROM DRAWINGS
ALL DIMENSIONS TO BE CHECKED ON
SITE BEFORE THE START OF ANY
WORK

roject:	
0 Carlton Crescent	
SM39TS	
Sutton	

Client: Galina Wolf

Drawing ID: 10_CC_E.S.01

Drawing Description: Existing Long Section

Drawn by: MG

1 2 3 4 5

Drawing Scale: 1:100 @ A3

REV. DATE 08.09.2023

DESCRIPTION Existing drawings