


This drawing is solely for the purposes of obtaining planning/building warrant approval. The drawing may be suitable for constructional purposes but it may be necessary to augment and/or amend this information for this purpose. No liability will be accepted for any omission on this drawing should the drawing be used for constructional purposes.

This drawing, its contents and all information contained therein is protected by copyright. This drawing is for preliminary or planning purposes only unless specifically noted otherwise below, and does not constitute a construction issue drawing.

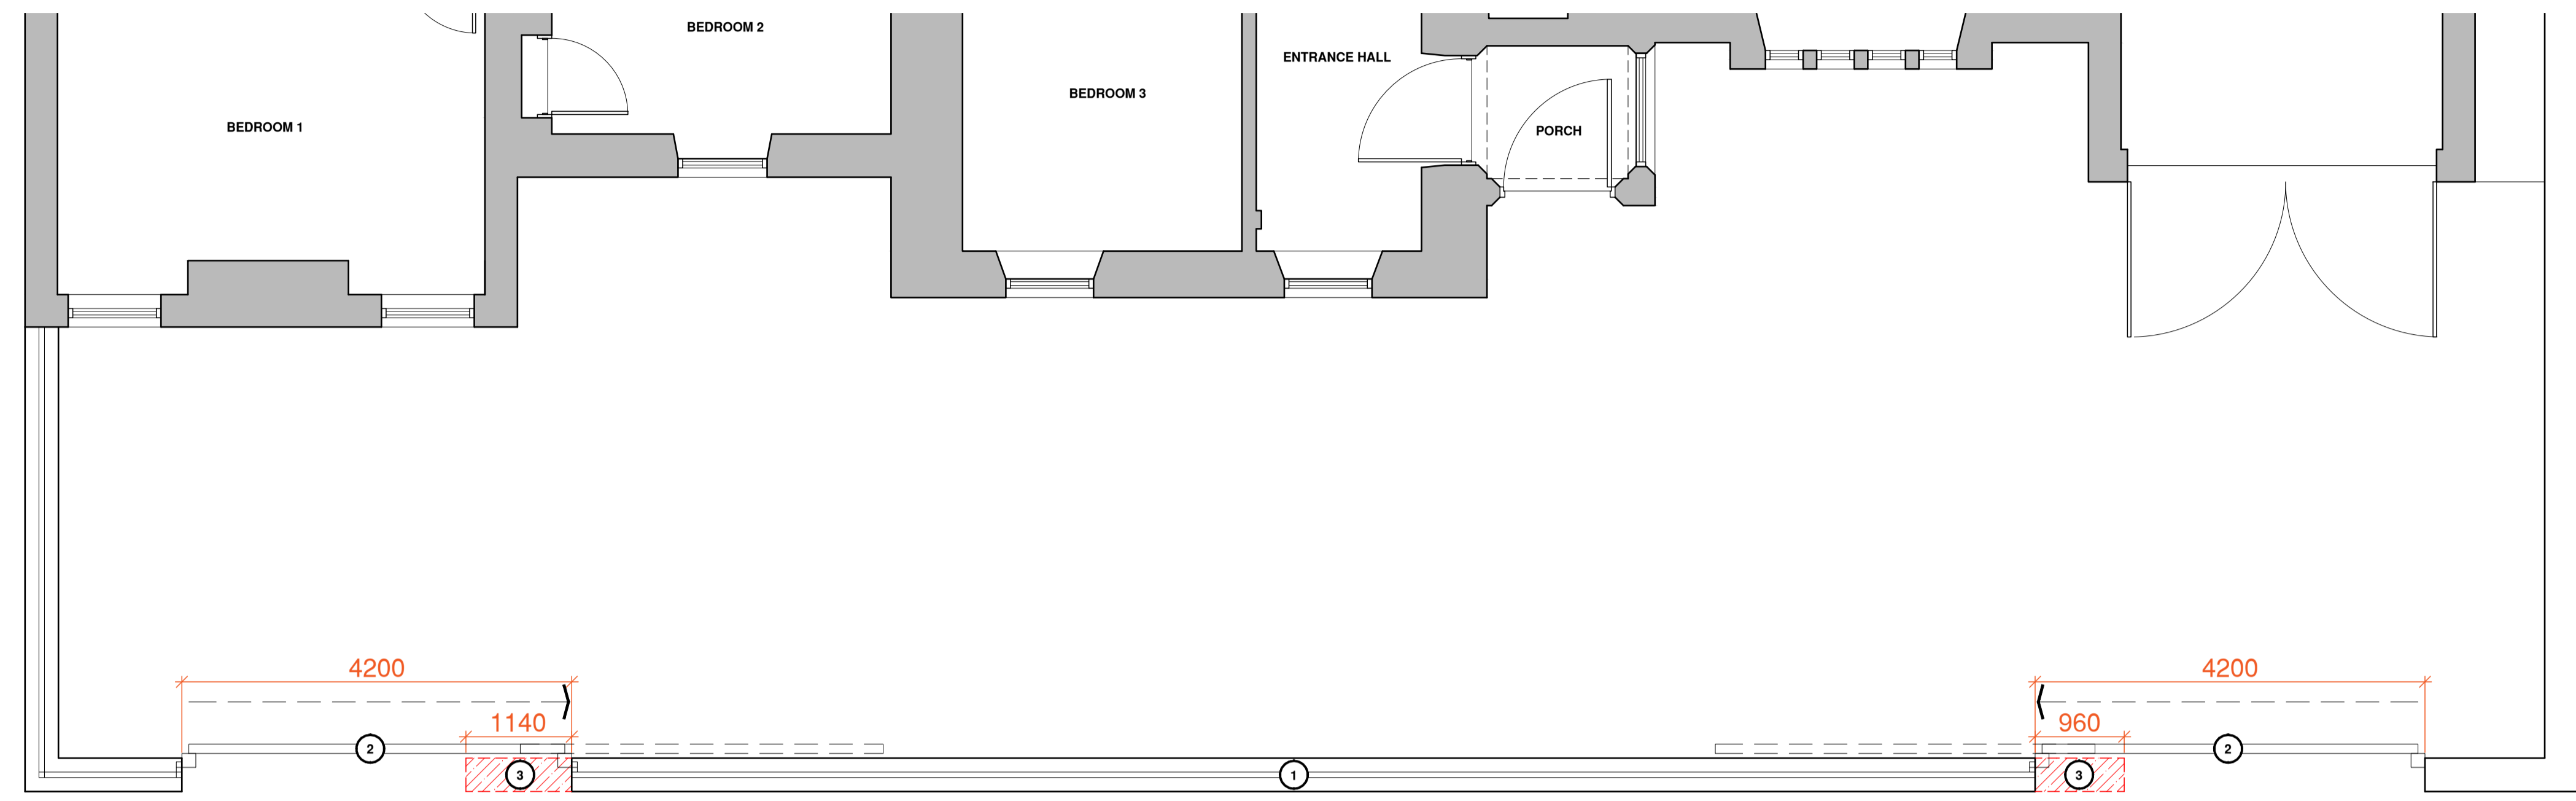

ENTRANCE PLAN AS PROPOSED
SCALE 1/50



KEY:

①	metal railings to be reinstated to top of existing boundary wall. railings to be 700mm high and painted black.
②	electrically operated cantilever sliding gates to be installed across both openings and connected to new railings. gate to be same style and height as railings.
③	entrance openings to site are to be extended to accommodate new access gates. existing wall to be made good and power washed to finish.

ENTRANCE ELEVATION AS PROPOSED
SCALE 1/50



hatching indicates dewaterings

Thomson Hunter Associates
 post@thomsonhunter.co.uk | 01563 524171
 Alterations to Dwelling
 36 South Beach, Troon, KA10 6EF
 Andy Kerr
 Entrance Plan and Elevation as Proposed
 drawn: CL | checked: KR
 scale: 1:50 @ A1 | date: 25.01.24
23.253.02(007)A