


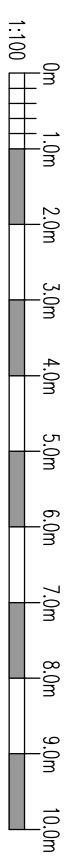
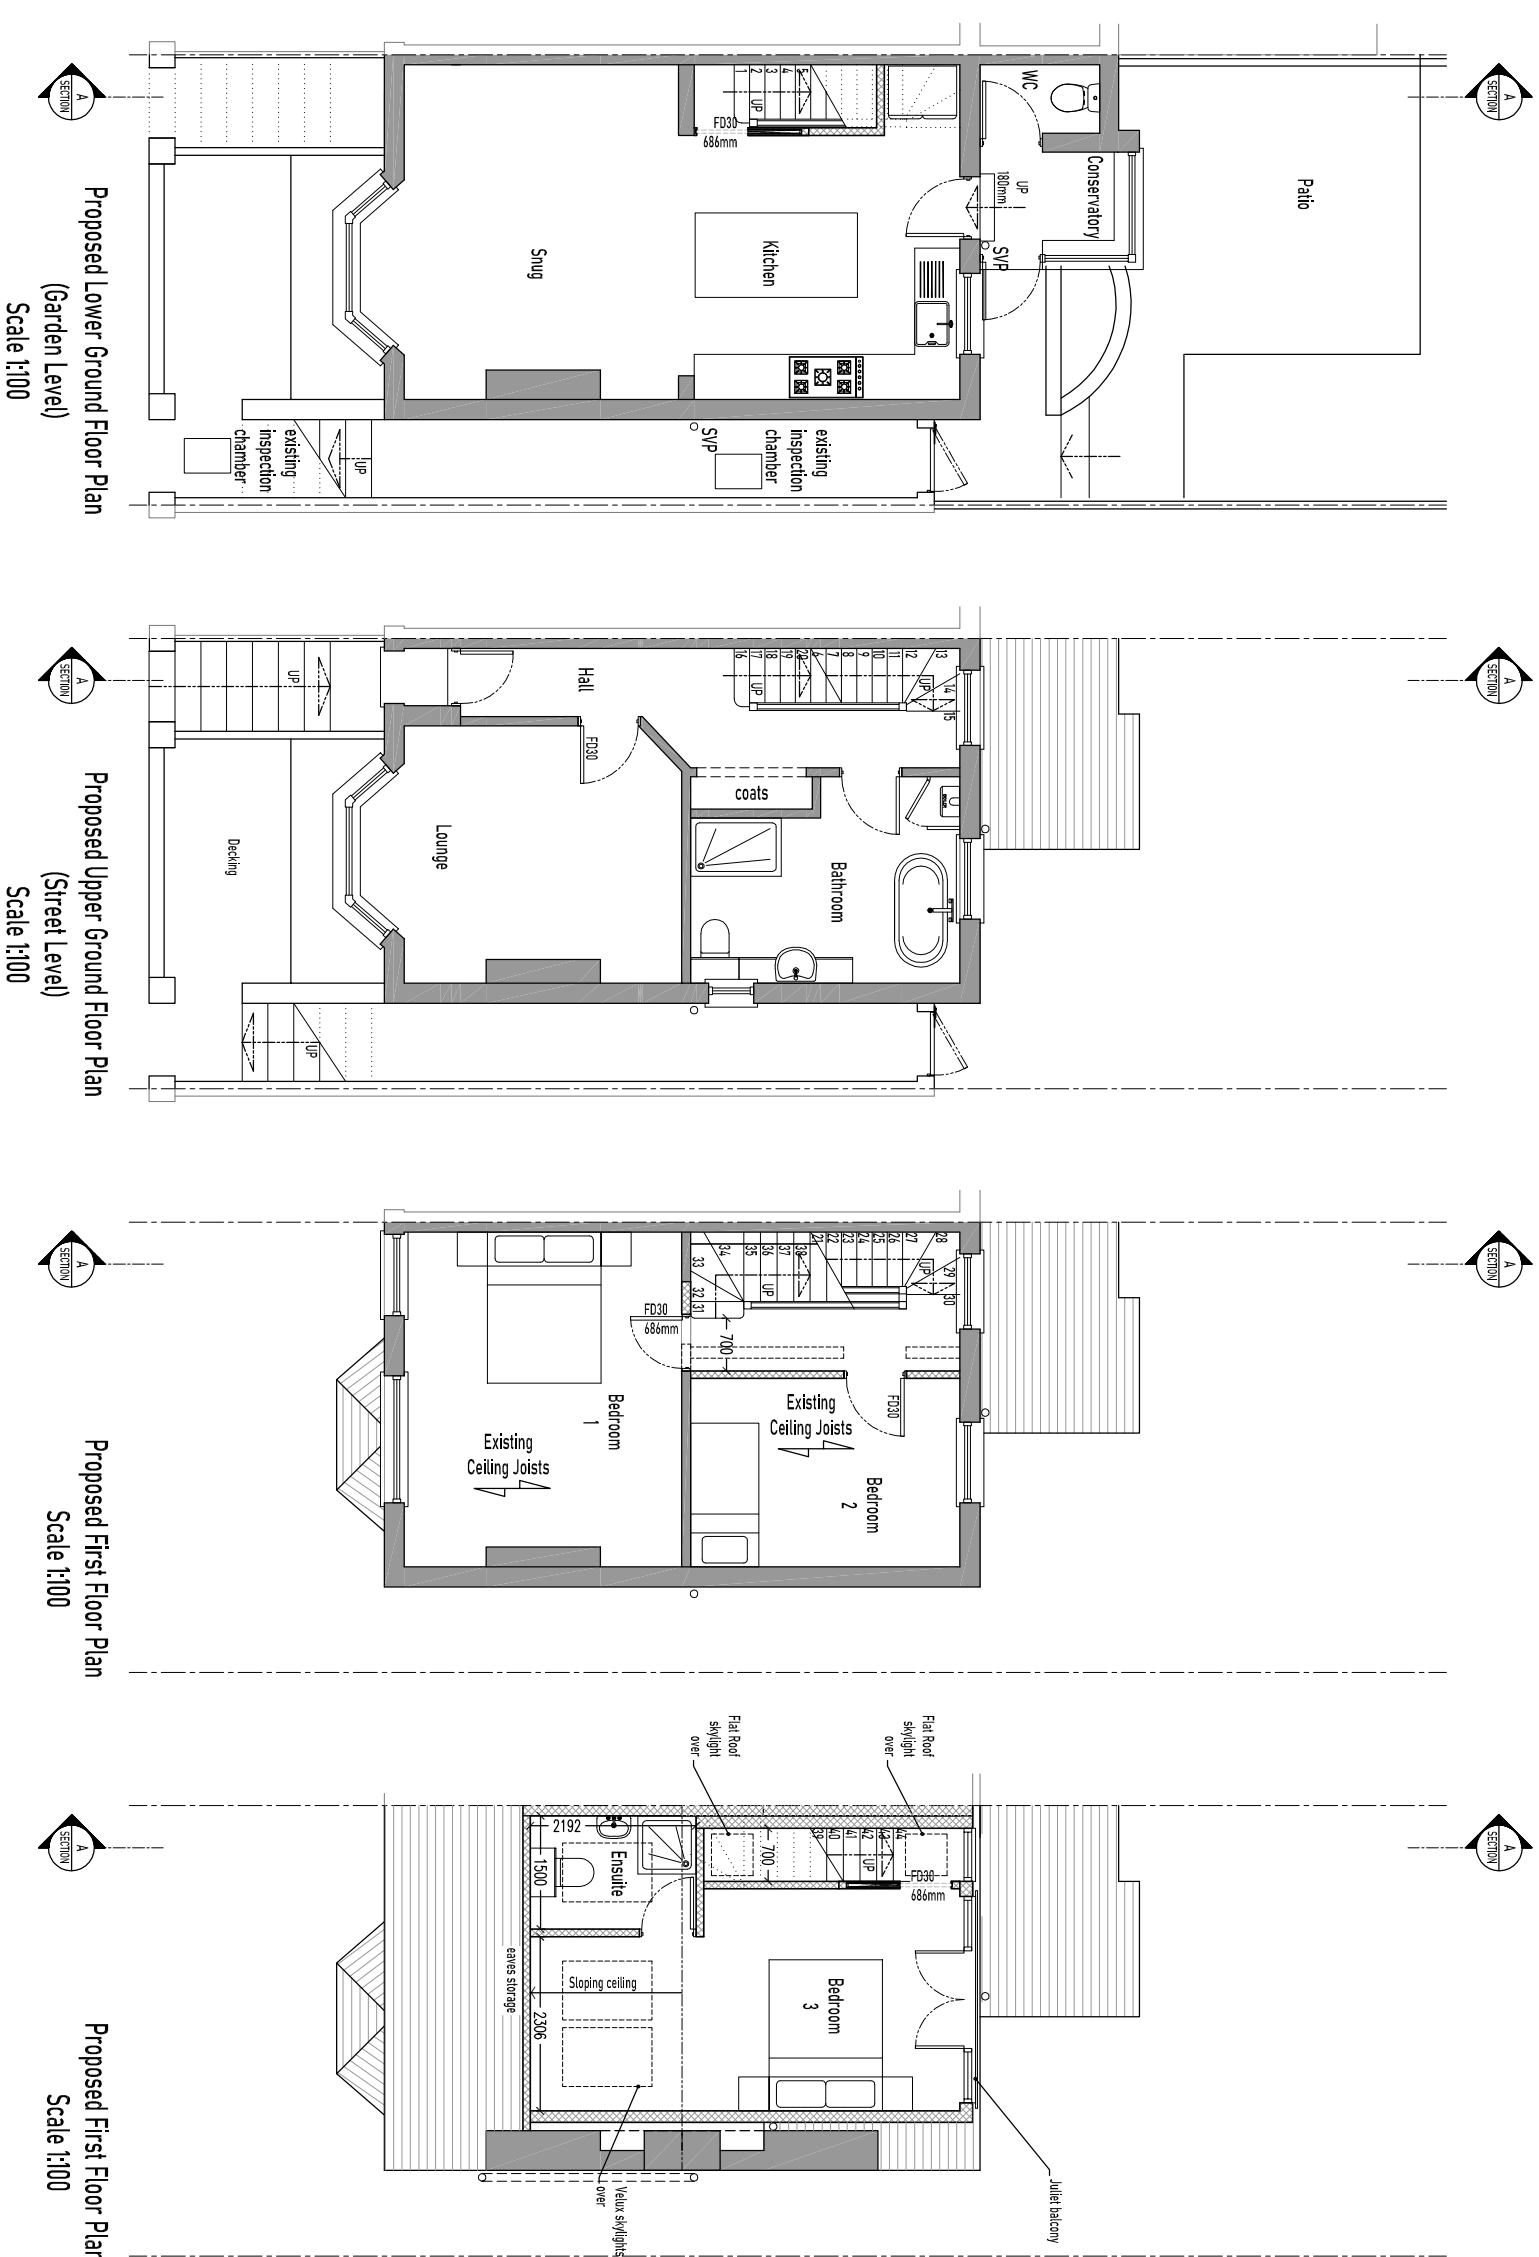


This drawing has been produced for sole use by named client for works at the named address only. Lucy Jayne Design retain all copyright. Not for construction. All dimensions to be checked on site.

WALL KEY:	
	Existing
	Proposed
	Removed



Rev: A	Initial client issue	07.02.24
Rev: B	Client amendments	12.02.24
Rev: C	Client approval - PD application	16.02.24
Date:	31/01/24	Scale @A3: As Shown
Project: Mr & Mrs Milton 71 Holmewood Road Tunbridge Wells Kent TN4 9HD		
Title: Loft Conversion PR0P05ED Plans - Permitted Development 4 of 6 -		
Drawing No: LJD-112-24-PD004	Revision: C	